

F.A.P. RTE.	SECTION	COUNTY	TOTAL SHEETS	SHEET NO.
309	16R-2	WHITESIDE	547	496
STA. 1156+50.00		TO STA. 1156+59.32		
FED. ROAD DIST. NO. 2		ILLINOIS	FED. AID PROJECT	


IT SHALL BE THE CONTRACTOR'S RESPONSIBILITY TO ASCERTAIN THE LOCATIONS OF EXISTING WATER MAINS, GAS MAINS, SEWERS, ELECTRIC POWER LINES, TELEPHONE LINES AND OTHER UTILITIES FROM THE UTILITY COMPANIES AND BY FIELD INSPECTION.

160 150 140 130 120 110 100 90 80 70 60 50 40 30 20 10 0 10 20 30 40 50 60 70 80 90 100 110 120 130 140 150 160

DATE	BY
DATE	BY
DATE	BY
DATE	BY
DATE	BY

DATE	BY
DATE	BY
DATE	BY
DATE	BY
DATE	BY

PLOT DATE = #MM/##/YY
 FILE NAME = #FILE#
 PLOT SCALE = #SCALE#
 USER NAME = #USER#

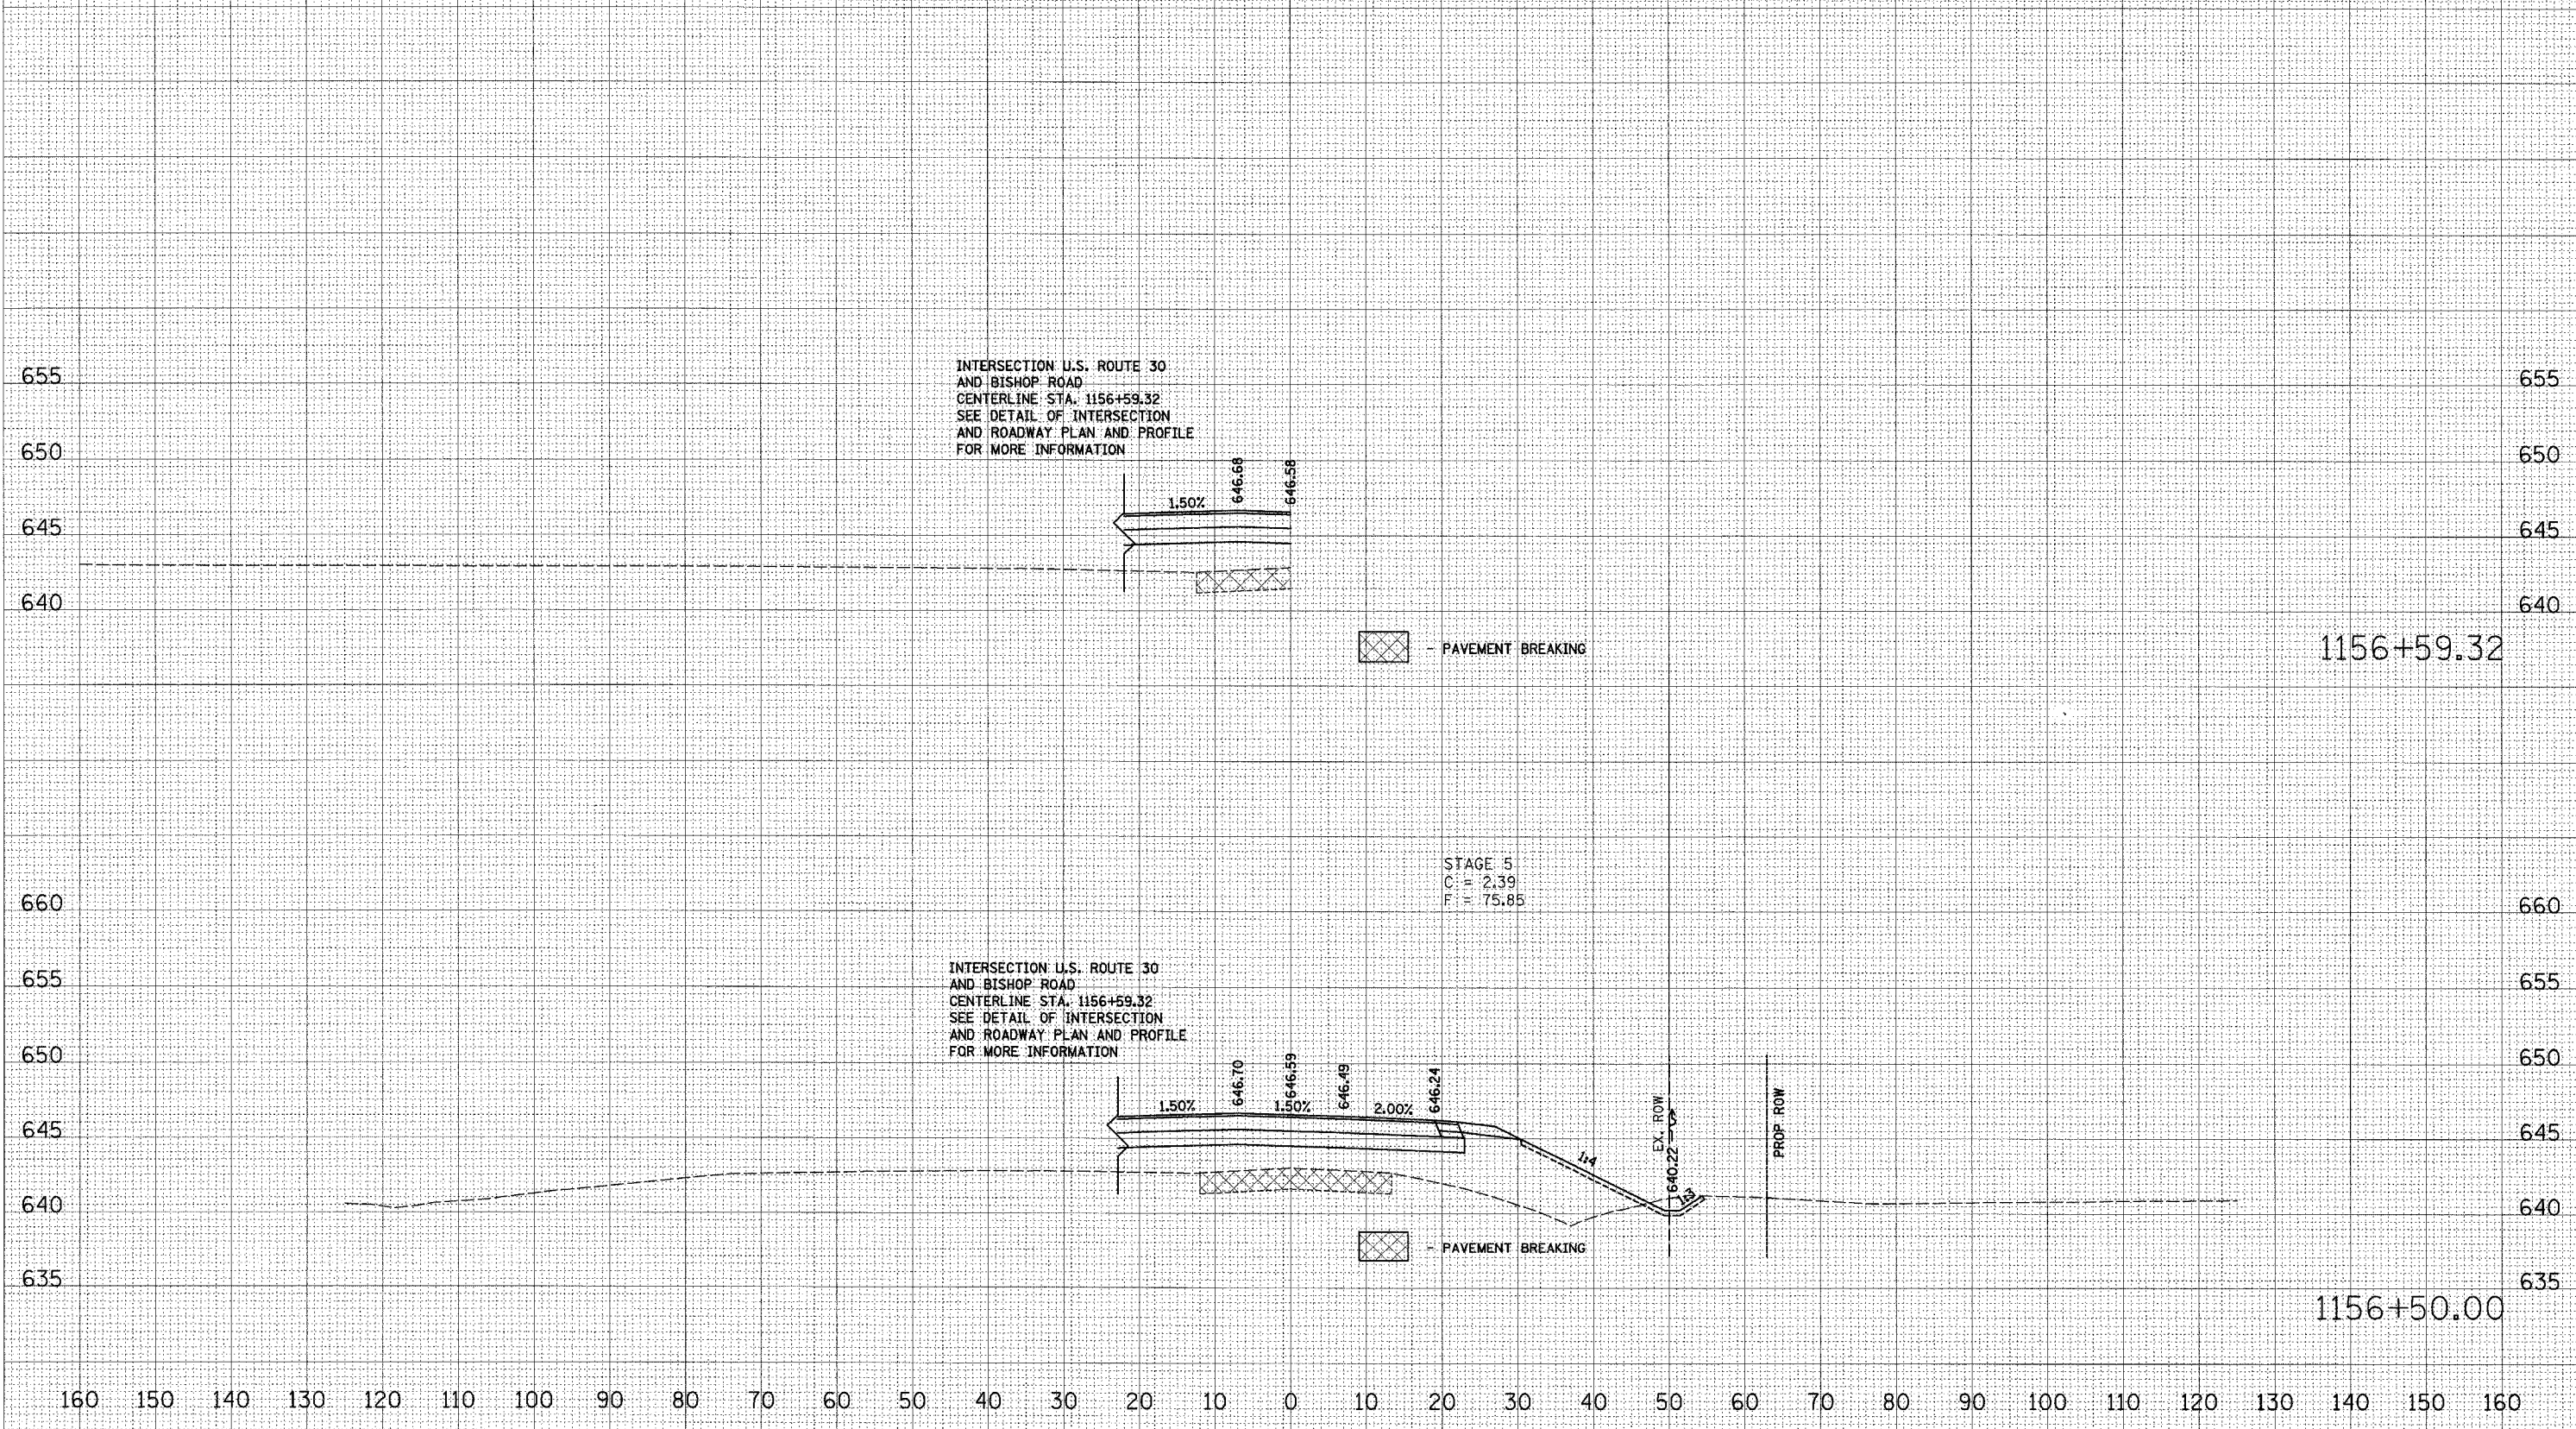

INTERSECTION U.S. ROUTE 30 AND BISHOP ROAD
 CENTERLINE STA. 1156+59.32
 SEE DETAIL OF INTERSECTION AND ROADWAY PLAN AND PROFILE FOR MORE INFORMATION

INTERSECTION U.S. ROUTE 30 AND BISHOP ROAD
 CENTERLINE STA. 1156+59.32
 SEE DETAIL OF INTERSECTION AND ROADWAY PLAN AND PROFILE FOR MORE INFORMATION

STAGE 5
 C = 2.39
 F = 75.85

1156+59.32

1156+50.00