
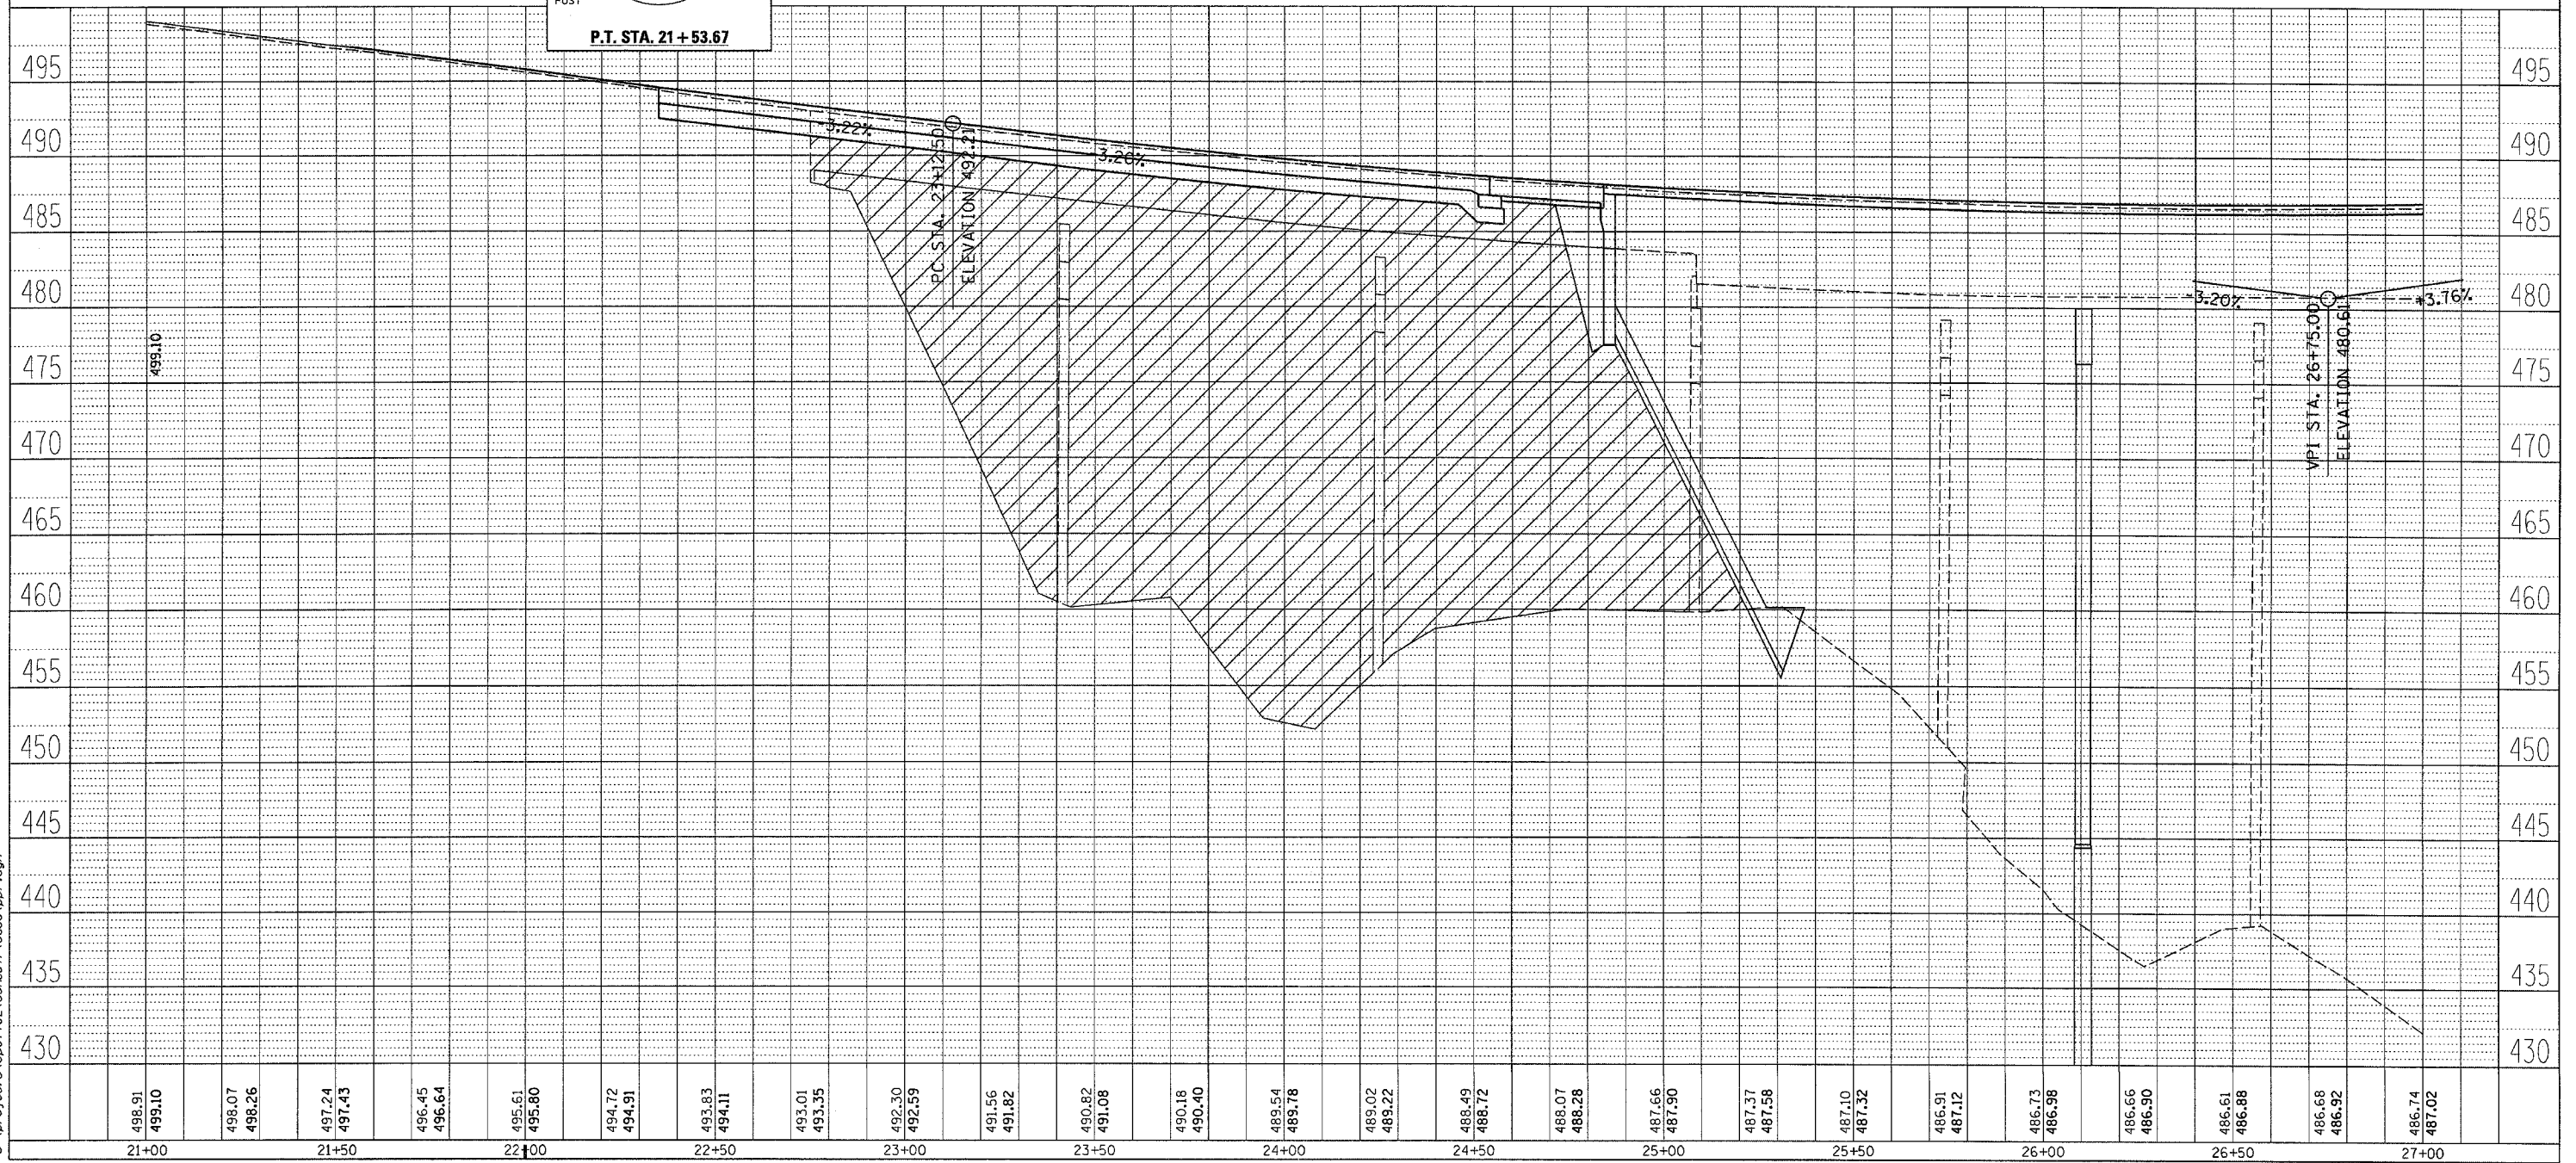


F.A.P. RTE.	SECTION	COUNTY	TOTAL SHEETS	SHEET NO.
627	1BR	LASALLE	69	9
STA. 21+00		TO STA. 27+00		
FED. ROAD DIST. NO.		ILLINOIS FED. AID PROJECT		

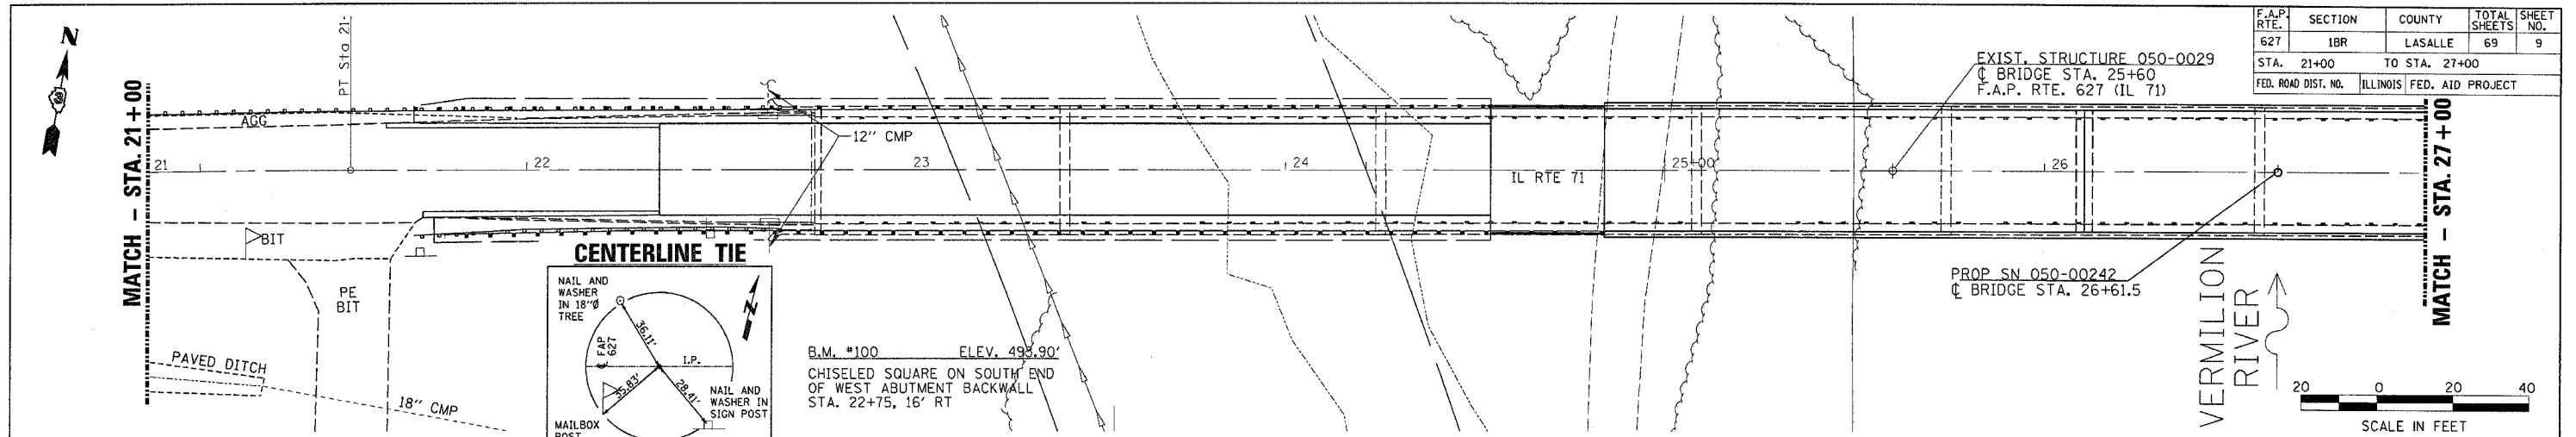

PLAN

REVISION	DATE
BY	
PLOTTED	
CHECKED	
DATE	

PROFILE

REVISION	DATE
BY	
PLOTTED	
CHECKED	
DATE	

10/31/2005
 c:\proj\sect\ep07102\corus\1\cadd\ppf.dgn

IL RTE 71 PLAN AND PROFILE