



STATE OF ILLINOIS
DEPARTMENT OF TRANSPORTATION

ROUTE NO.	SECTION	COUNTY	TOTAL SHEETS	SHEET NO.
FAP 68	101BR	LIVINGSTON	47	29
STA	TO STA			
FED. ROAD DIST. NO. *	ILLINOIS	FED. AID PROJECT		
DWG. NO. 15 OF 17				

CONTRACT NO. 66606

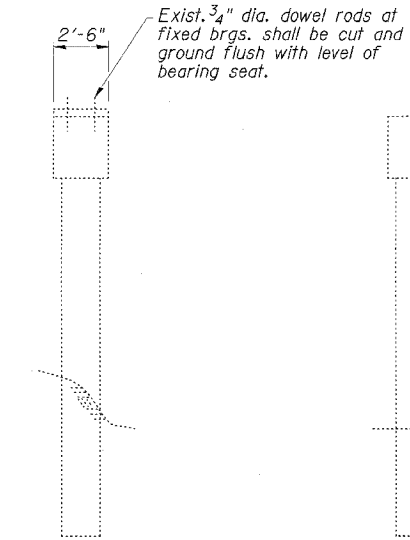

EAST END

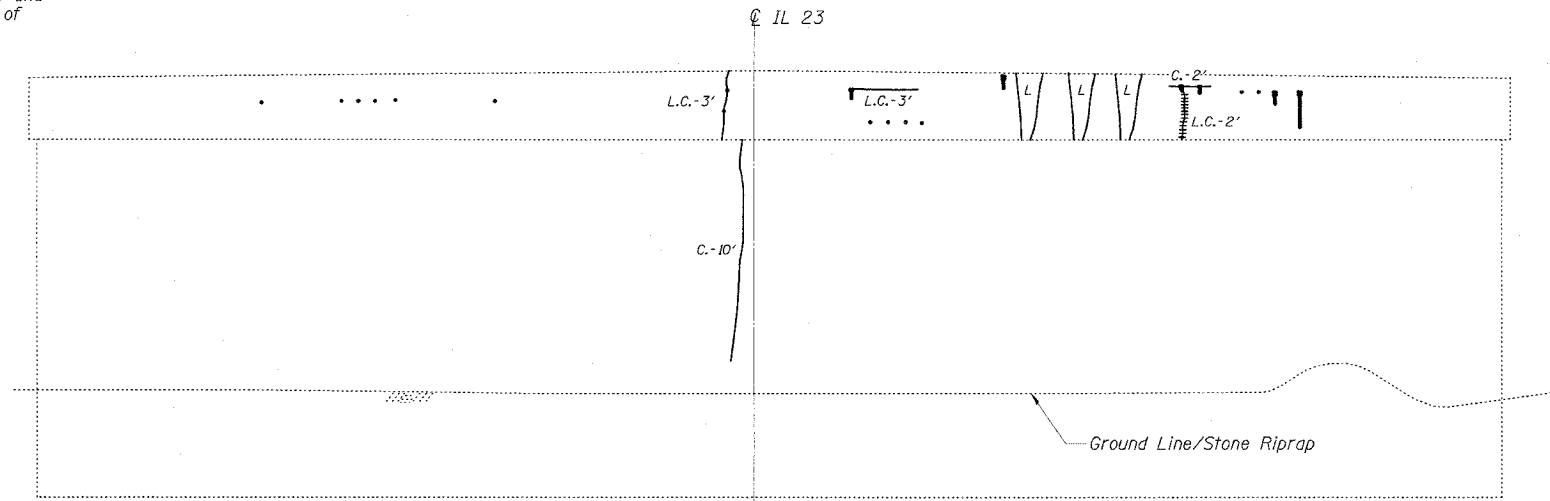


NORTH ELEVATION


EXISTING BEARING SEAT TO BE INSPECTED BY THE ENGINEER AFTER DECK BEAM REMOVAL. DETERIORATED CONCRETE AREAS SHALL BE REPAIRED (ESTIMATED 15 S.F. ADDITIONAL FORMED CONCRETE REPAIR DEPTH < 5") AND CRACKS SHALL BE SEALED (ESTIMATED 20' ADDITIONAL EPOXY CRACK SEALING) IF FOUND.

PIER 2
BILL OF MATERIAL

ITEM	UNIT	TOTAL
Epoxy Crack Sealing	Foot	66
Formed Concrete Repair (Depth Equal to or Less Than 5")	Sq. Ft.	47.9

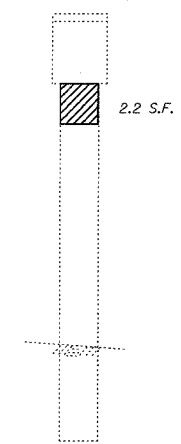

WEST END

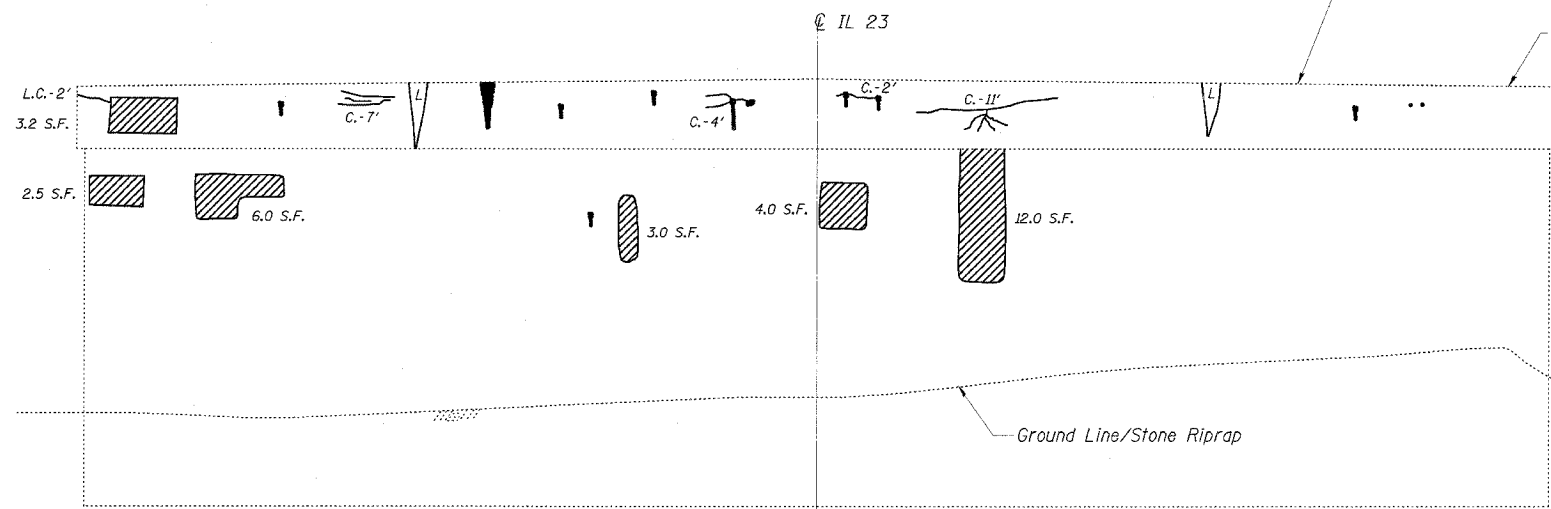

SOUTH ELEVATION

REPAIR LEGEND

Inspection Date: 3-31-05

- Rust Stained Area
- Moisture Stained or Leached Area
- Hairline Crack - Not to be Sealed
- Crack (> 1/16" Width) EPOXY CRACK SEALING
- Leached Crack (> 1/16" Width) FORMED CONC. REPAIR
- Delaminated Area
- Spalled Area (Depth ≤ 5")

ESCA
CONSULTANTS, INC.

DESIGNED BY:	ELH	8/05
DRAWN BY:	DWH	8/05
CHECKED BY:	ELH	9/05
APPROVED BY:	RDP	9/05

NOTE: PIER CRACK REPAIR LENGTHS AND FORMED CONCRETE REPAIR AREAS ARE ESTIMATED FROM 3-31-05 SURVEY WORK. ACTUAL LOCATIONS AND QUANTITIES OF REPAIRS SHALL BE SHOWN BY THE ENGINEER ON THE AS-BUILT PLANS FOR THIS SECTION.

PIER 2
IL 23 OVER PRAIRIE CREEK
FAP ROUTE 68 - SECTION 101BR
LIVINGSTON COUNTY
STATION 280+55.00
STRUCTURE NO. 053-0153