



ROUTE NO.	SECTION	CITY	TOTAL SHEETS	SHEET NO.
KOESTER-COMMERCE PL	04-00006-00-RP	FORSYTH	21	5
FED. ROAD DIST. NO.		ILLINOIS	PROJECT NCPD-0115 (053)	

REVISIONS	
NO.	DATE

**BRIDGEB & ASSOCIATES, INC.**  
 Consulting Engineers  
 1870 SOUTH TAYLORVILLE ROAD  
 DEERFIELD, ILLINOIS 60015  
 Telephone: 848-2012/280

DESIGNED: MJP  
 DRAWN: Les Jenkins  
 FIELD BOOK: 146  
 SCALE: 1" = 20'  
 DATE: Oct. 2004  
 JOB NO.: 01-027A

**VILLAGE OF FORSYTH, ILLINOIS**  
**COMMERCE PLACE EXTENSION**  
**ROADWAY PLAN AND PROFILE**  
 STATION 23+41.28 TO 25+25.00

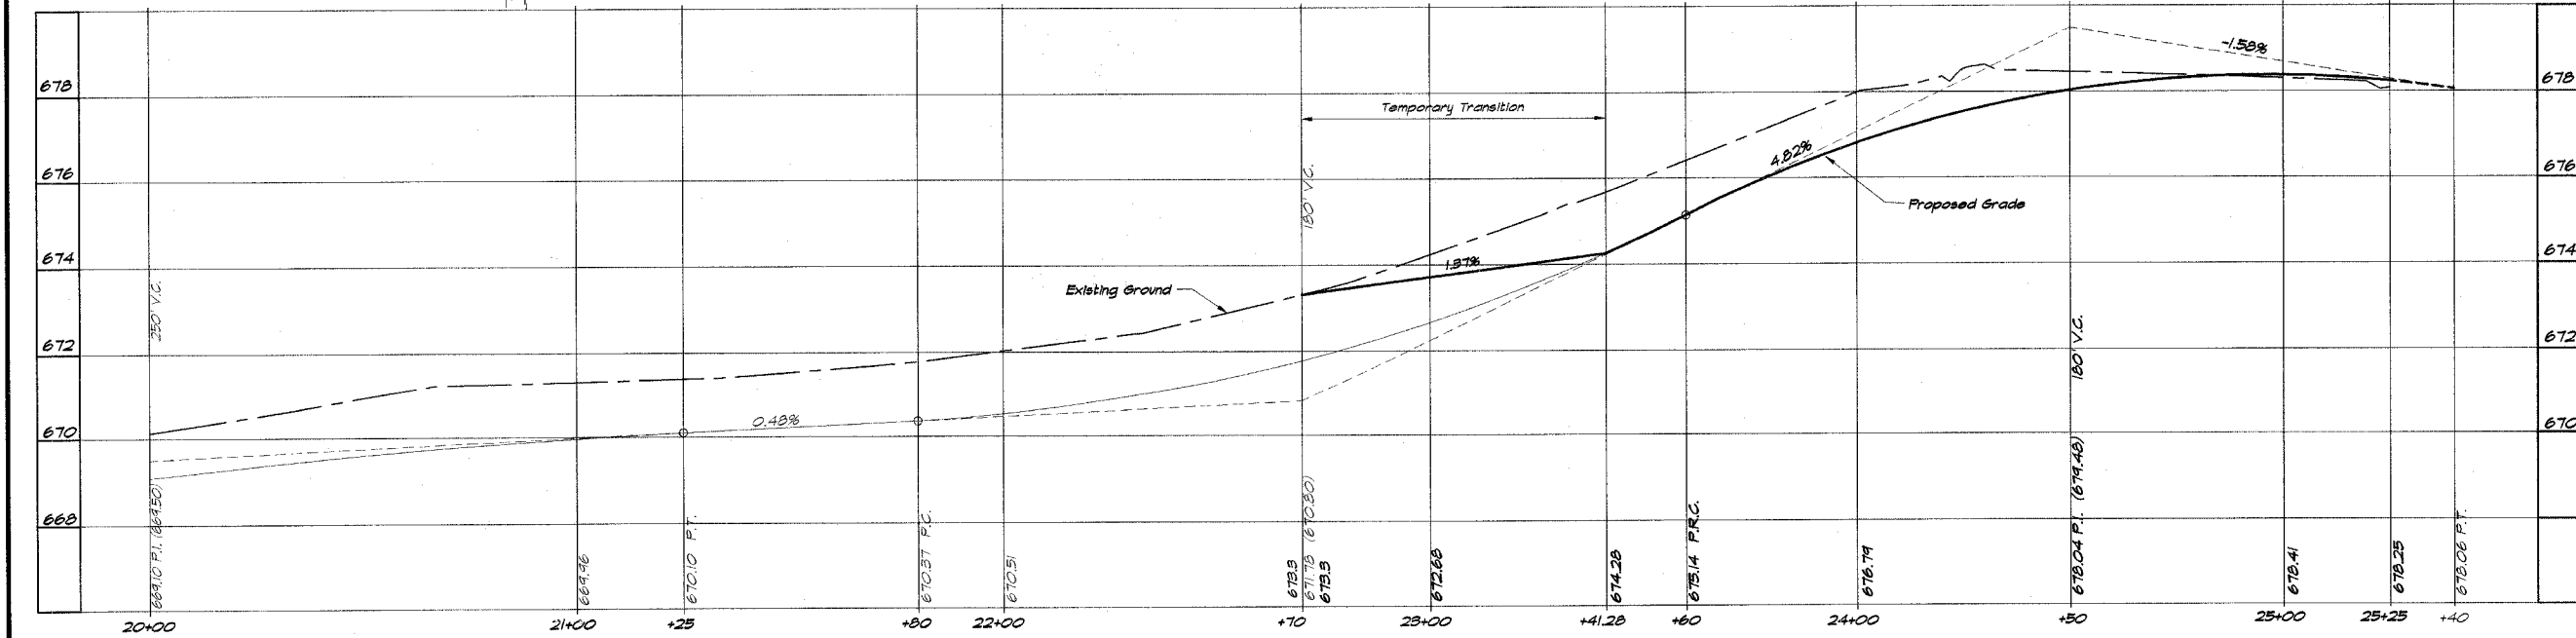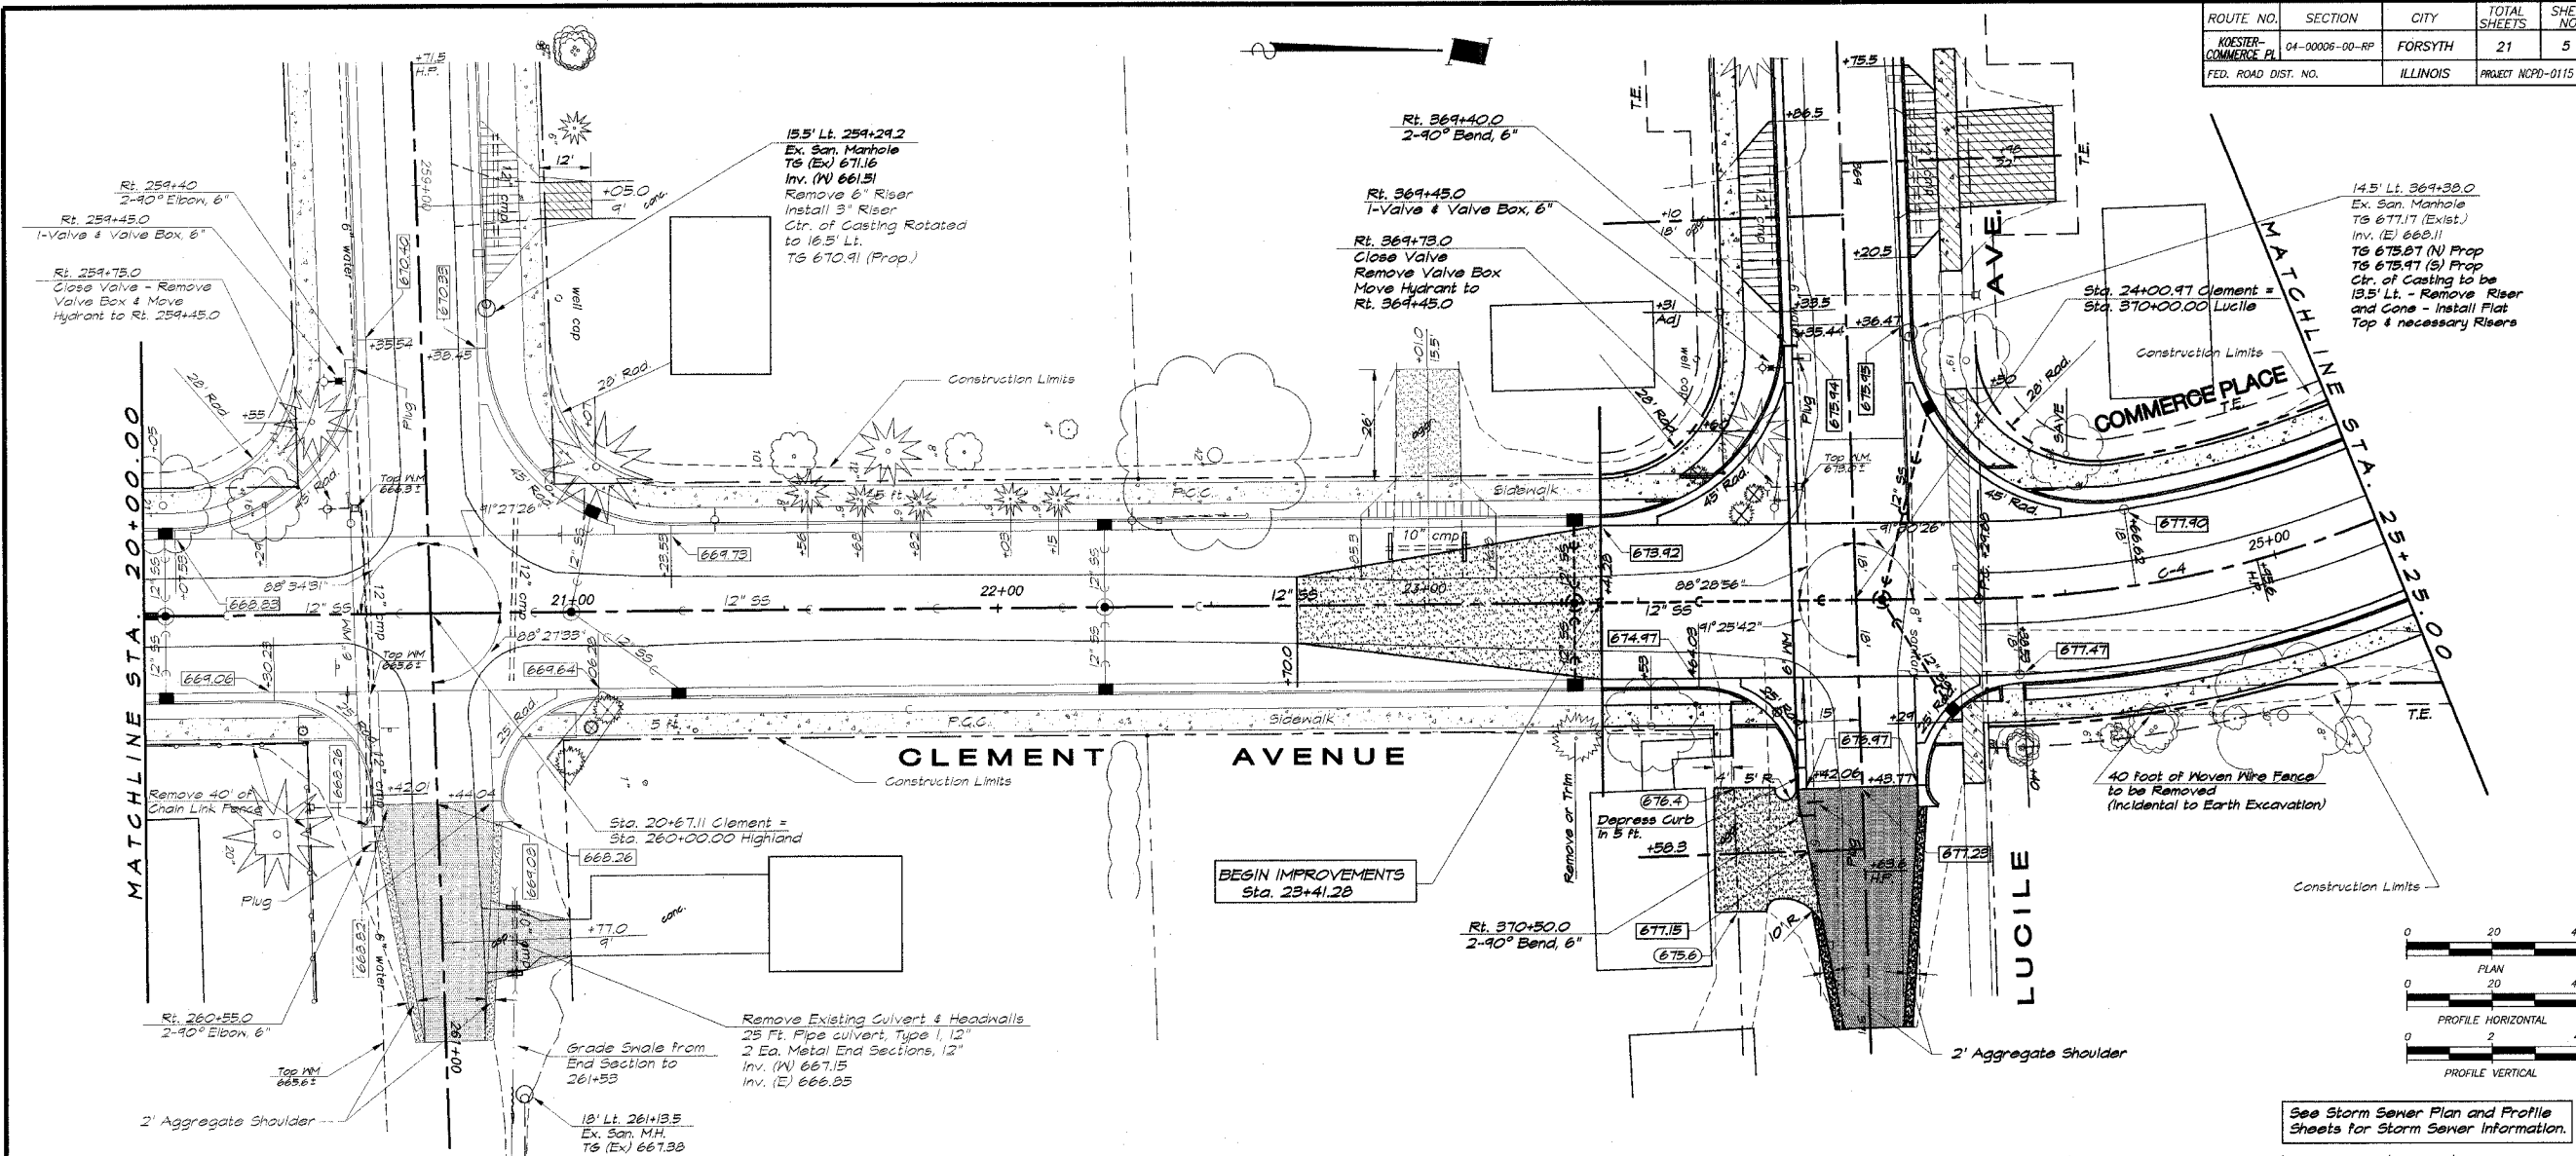

See Storm Sewer Plan and Profile Sheets for Storm Sewer Information.