




ROUTE NO.	SECTION	CITY	TOTAL SHEETS	SHEET NO.
KOESTER-COMMERCE PL.	04-00006-00-RP	FORSYTH	1	6
FED. ROAD DIST. NO.		ILLINOIS	PROJECT NCPD-0115 (053)	

REVISIONS	NO.	BY	DATE

BARRIDGE & ASSOCIATES, INC.
 Consulting Engineers
 180 SOUTH TAYLORVILLE ROAD
 DEERFIELD, ILLINOIS 60015
 Phone: 847-371-2200

DESIGNED	MHP	SCALE	1" = 40'
DRAWN	LES	DATE	OCT. 2004
CHECKED	LES	JOB NO.	01-297A
FIELD BOOK	146		

VILLAGE OF FORSYTH, ILLINOIS
 COMMERCCE PLACE EXTENSION
 ROADWAY PLAN AND PROFILE
 STATION 25+25.00 TO 30+51.37

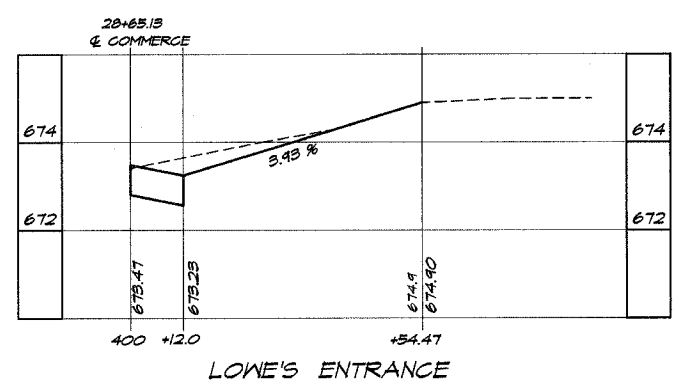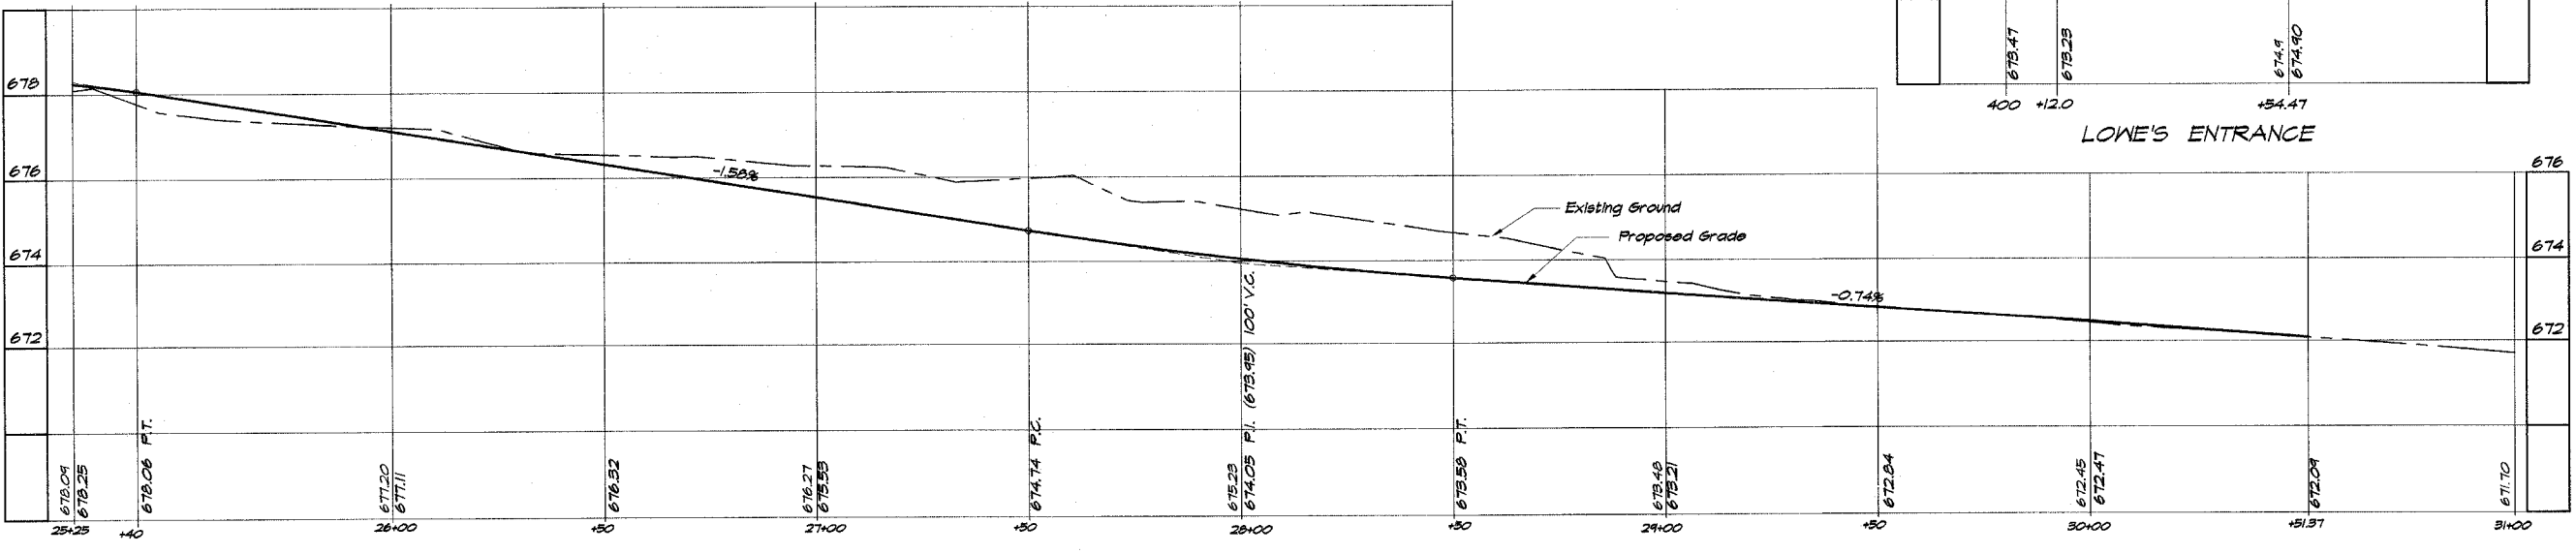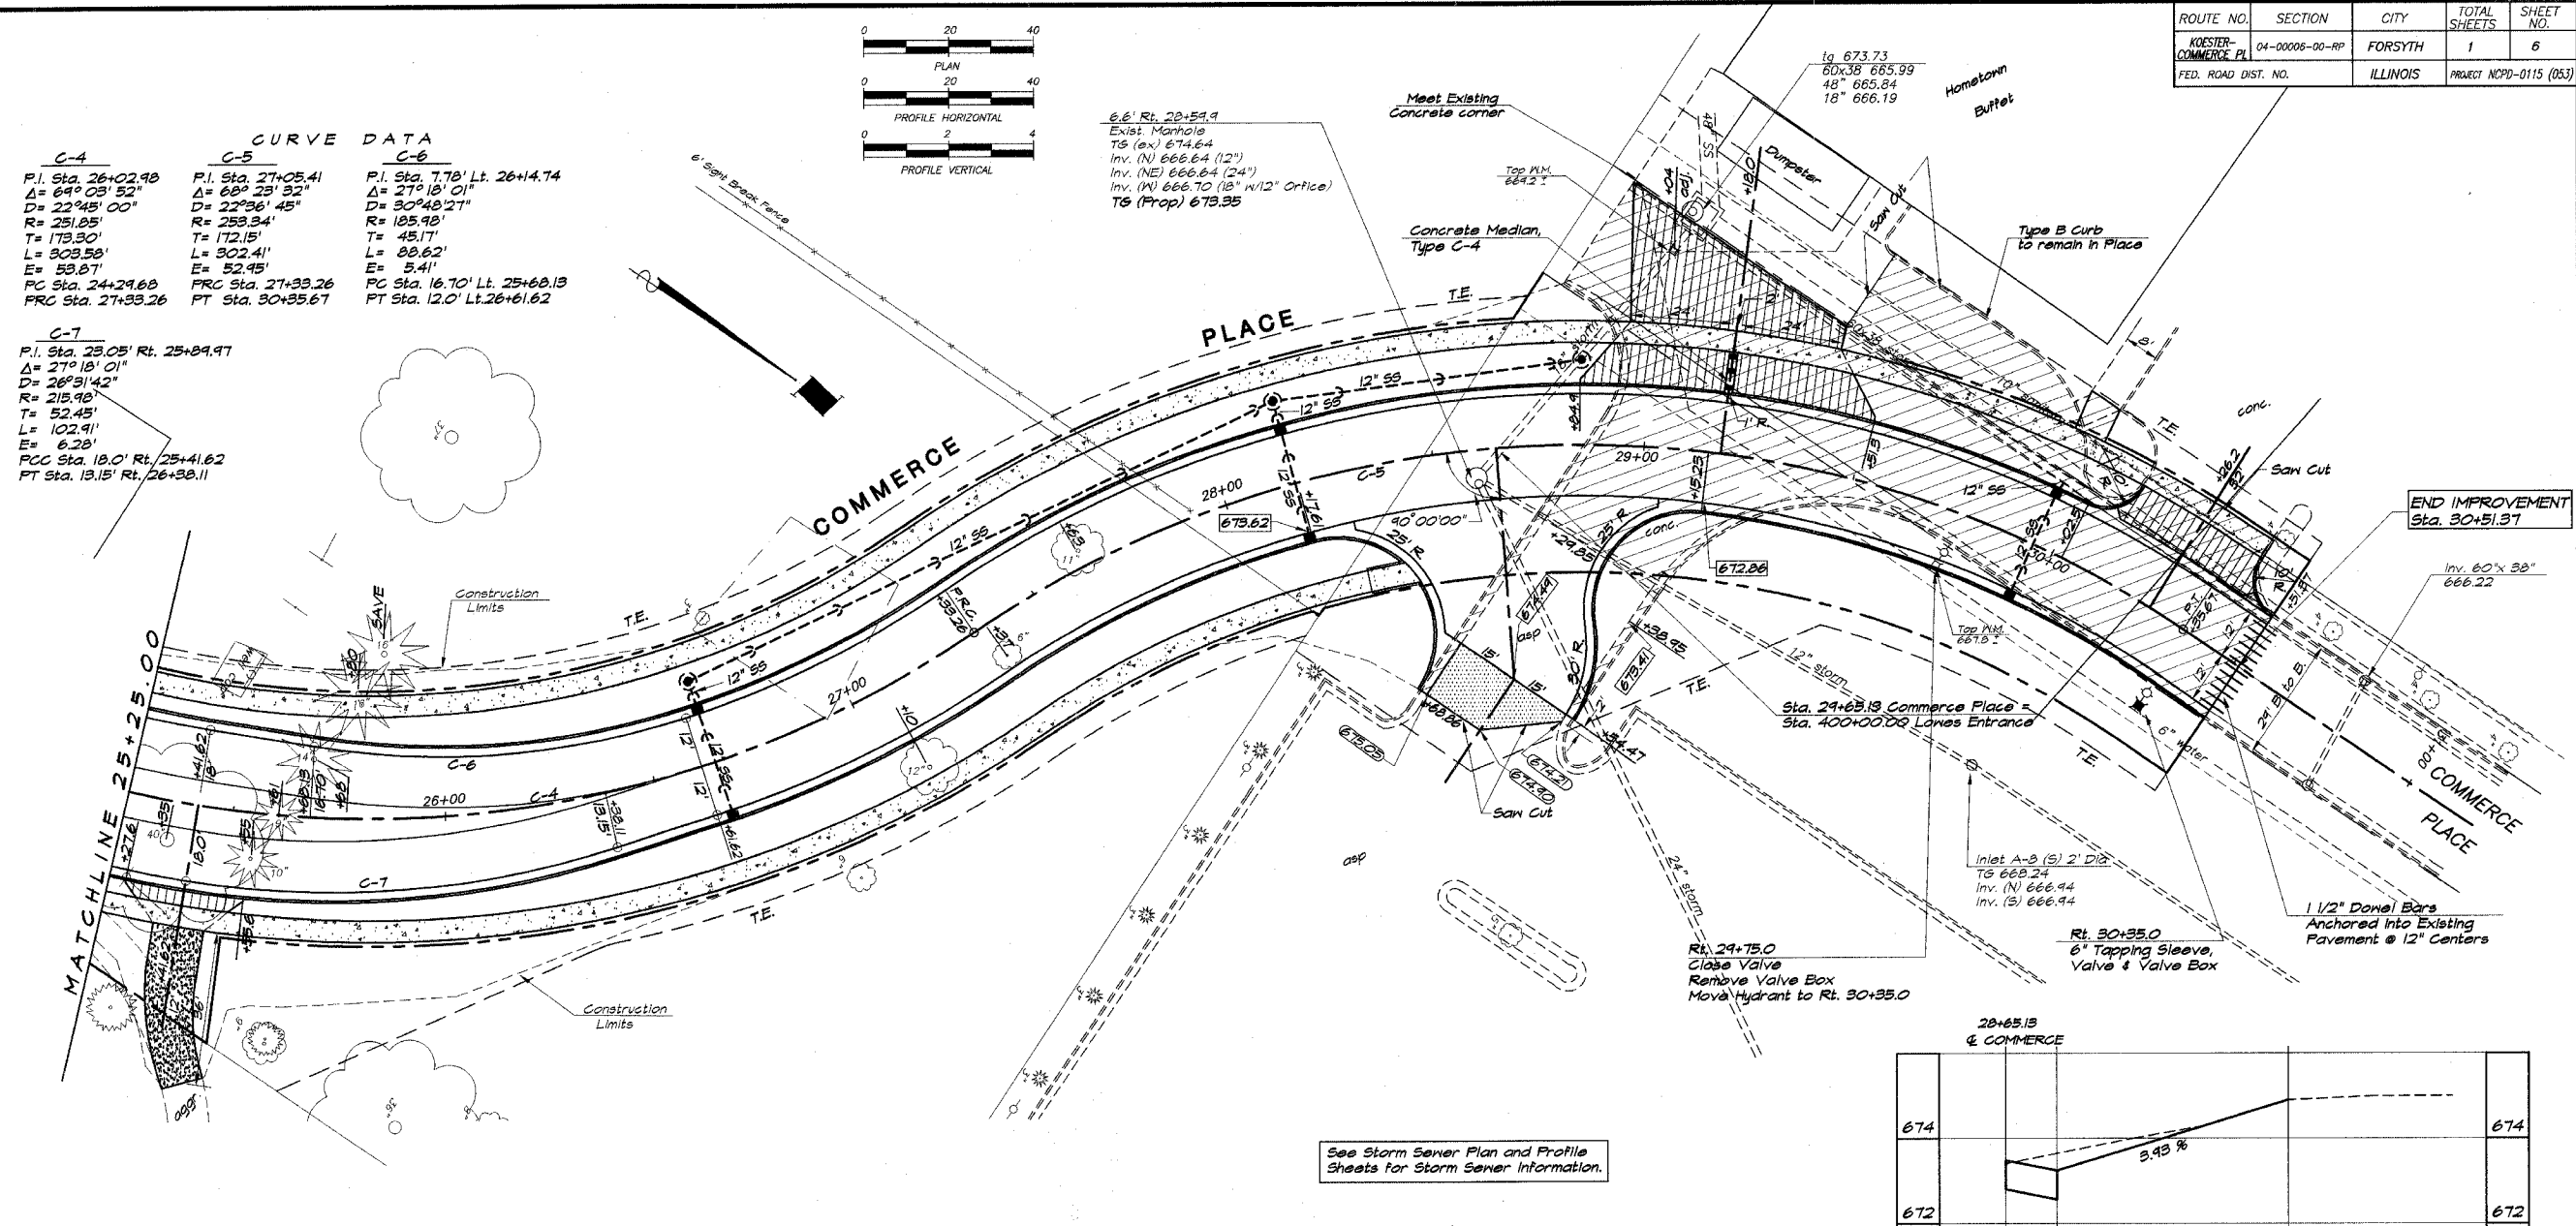

See Storm Sewer Plan and Profile Sheets for Storm Sewer Information.