
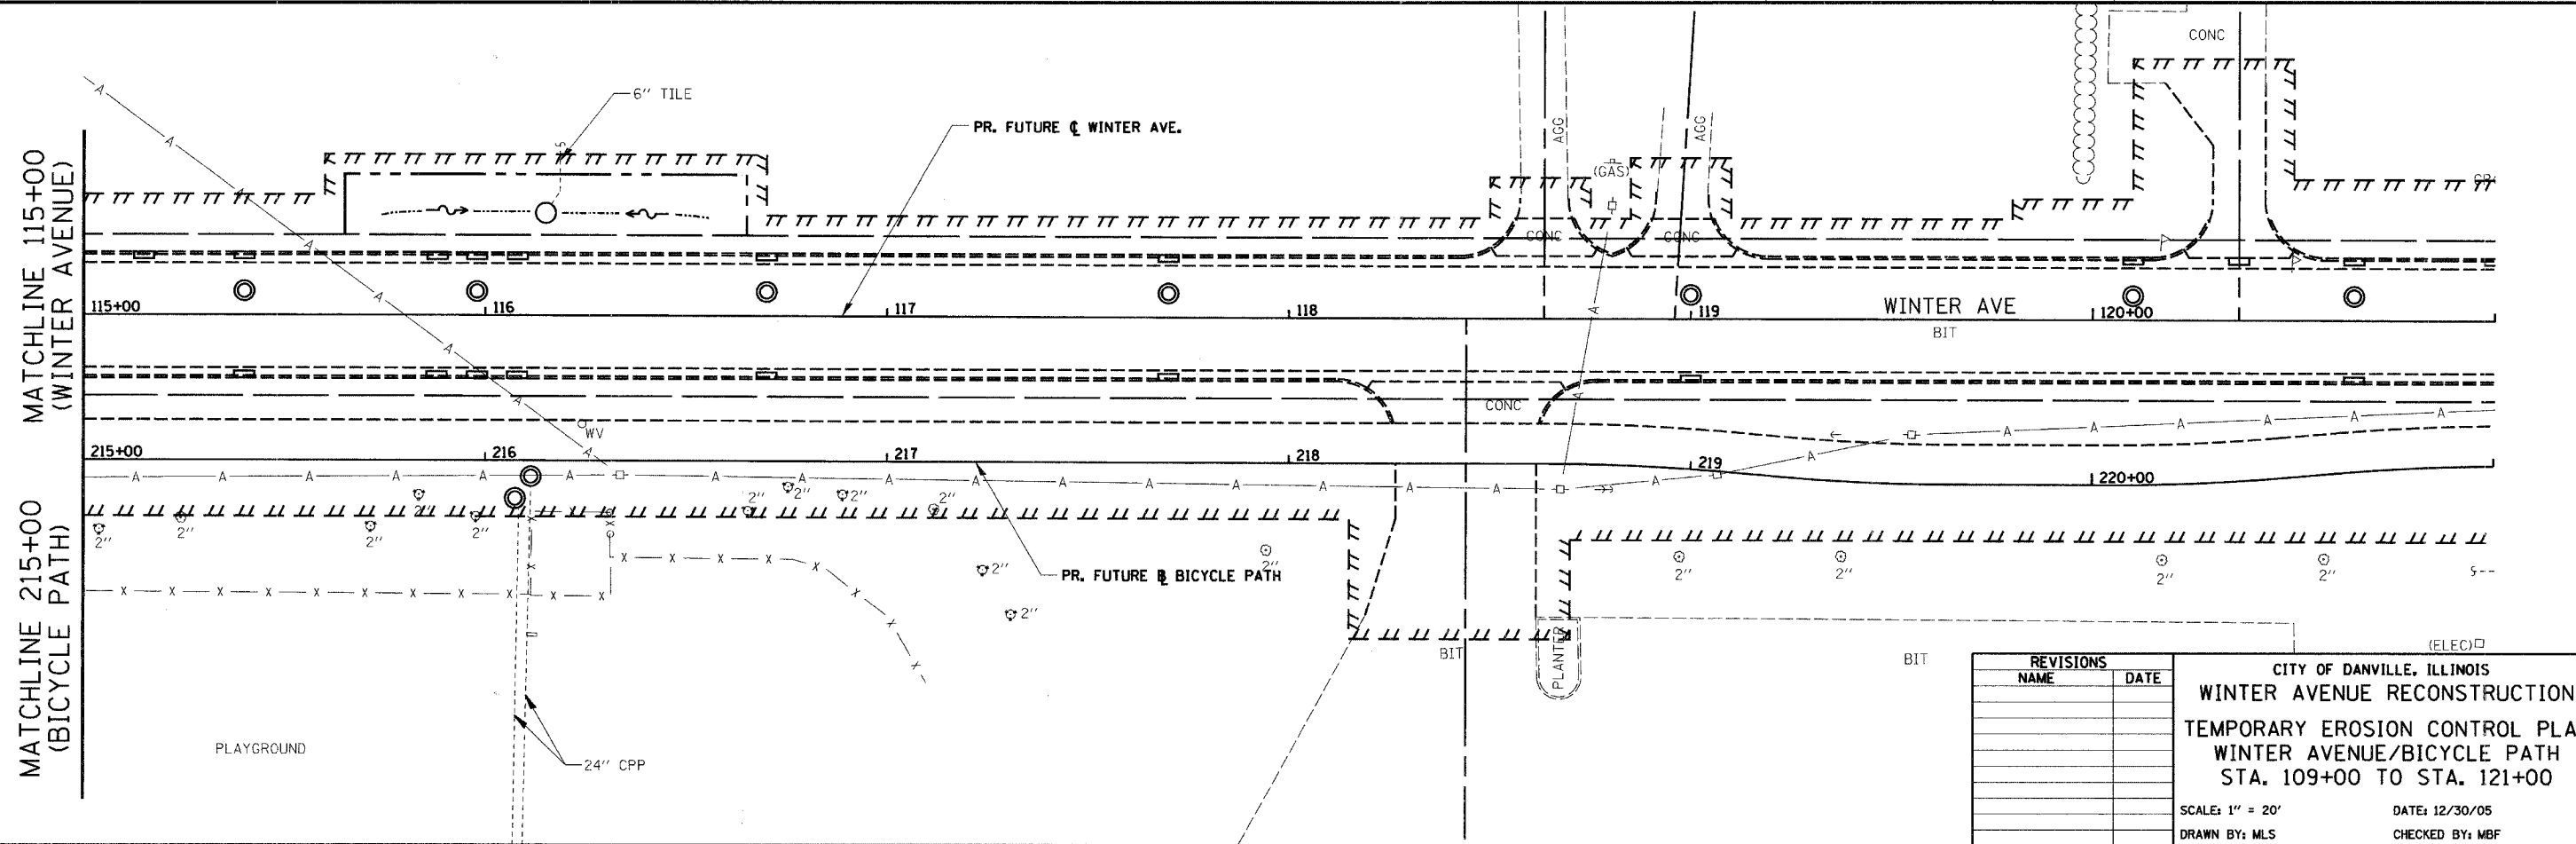
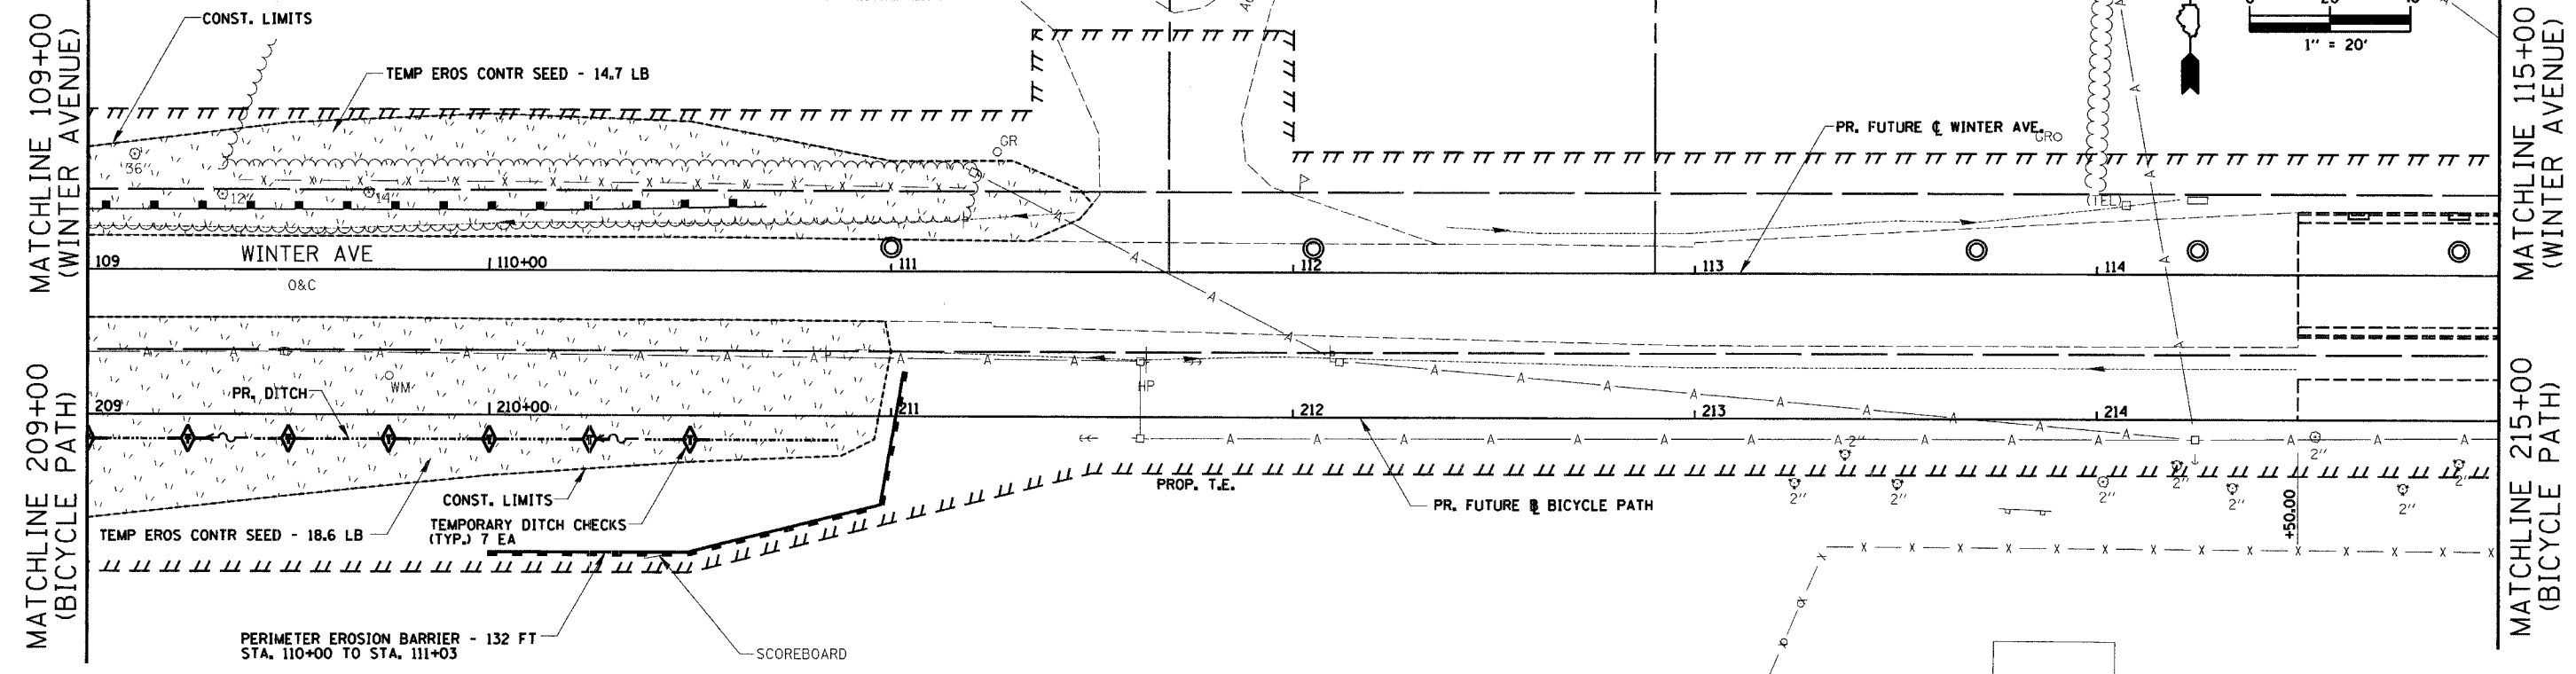


PLAN	SURVEYED	DATE
	ALIGNED	
	CHECKED	
	BY	
	NO.	
	ADD FILE NAME	

TEMPORARY EROSION CONTROL LEGEND:

- INLET AND PIPE PROTECTION
- TEMPORARY EROSION CONTROL SEEDING
- TEMPORARY DITCH CHECKS
- PERIMETER EROSION BARRIER

F.A.I.L. RTE.	SECTION	COUNTY	TOTAL SHEETS	SHEET NO.
6998	99-00209-02-PV	VERMILION	72	55
STA. 109+00	TO STA. 121+00			
FED. ROAD DIST. NO. ILLINOIS	FED. AID PROJECT-			
CONTRACT NO.: 91356				

 

REVISIONS	
NAME	DATE

CITY OF DANVILLE, ILLINOIS
WINTER AVENUE RECONSTRUCTION
TEMPORARY EROSION CONTROL PLAN
WINTER AVENUE/BICYCLE PATH
STA. 109+00 TO STA. 121+00

SCALE: 1" = 20' DATE: 12/30/05
 DRAWN BY: MLS CHECKED BY: MBF