
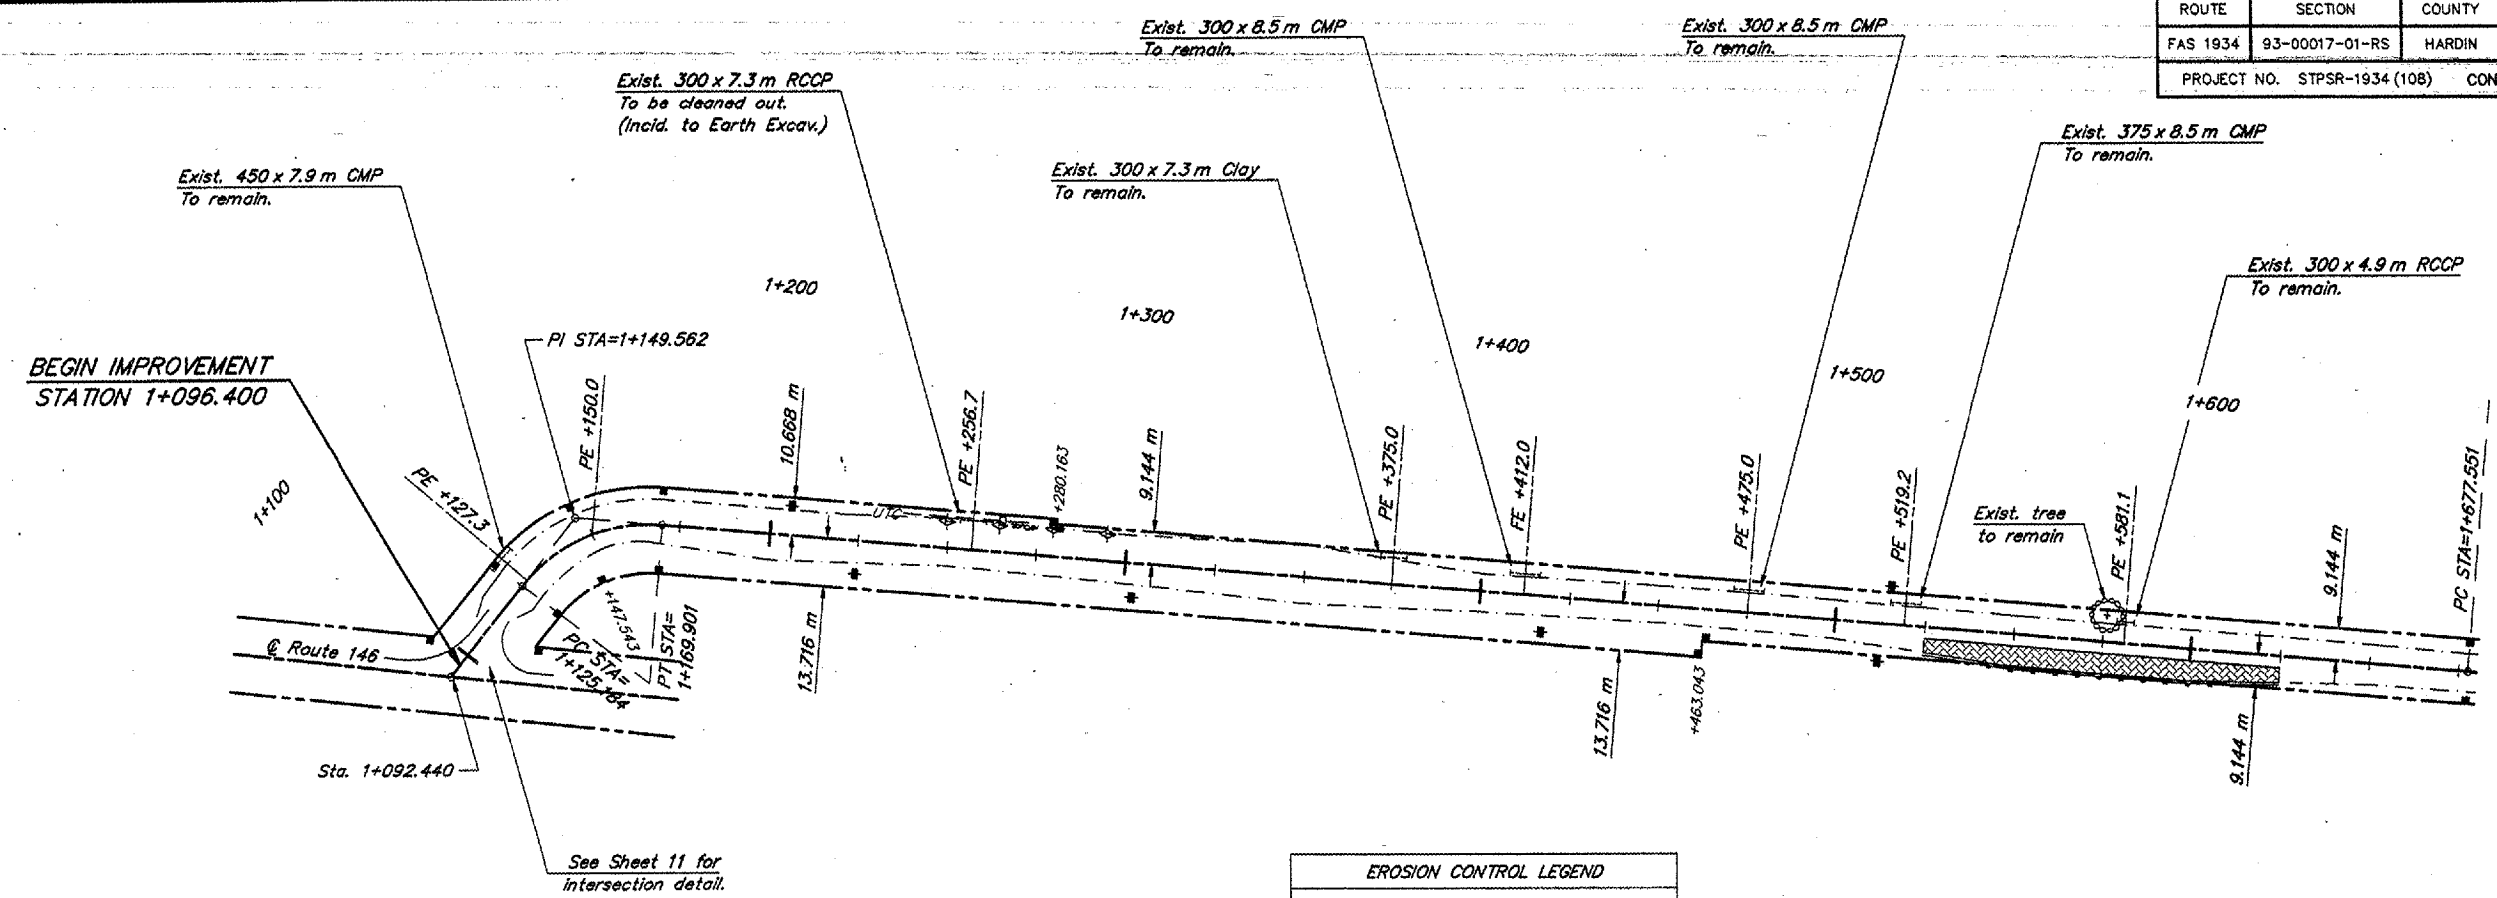


ROUTE	SECTION	COUNTY	TOTAL SHEETS	SHEET NO.
FAS 1934	93-00017-01-RS	HARDIN	30	3
PROJECT NO. STPSR-1934 (108)			CONTRACT NO. 99171	

 

**EROSION CONTROL LEGEND**


- Clearing & Grading Limits ————
- Perimeter Erosion Barrier ————
- Temporary Fence ————
- Temporary Ditch Check +
- Flow Indicator ~~~~~
- Erosion Control Blanket [hatched box]
- Inlet & Pipe Protection [cross-hatched box]

**CURVE DATA**  
 $\Delta = 56^{\circ}39'36''$   $T = 24.378$  m  
 $R = 45.219$  m  $L = 44.717$  m  
 $S.E. = 8.0\%$   $E = 6.153$  m  
 Attain Sta. 1+096.4 - Sta. 1+139.2  
 Remove Sta. 1+155.9 - Sta. 1+205.5

B.M.#1 - Dbl. Nails in PP  
 8.1 m Rt. Sta. 1+174.0  
 Elev. 138.125

B.M.#2 - RR Spike in PP  
 11.0 m Lt. Sta. 1+608.8  
 Elev. 142.130

SCALES:  
 1:1000 HOR  
 1:100 VER

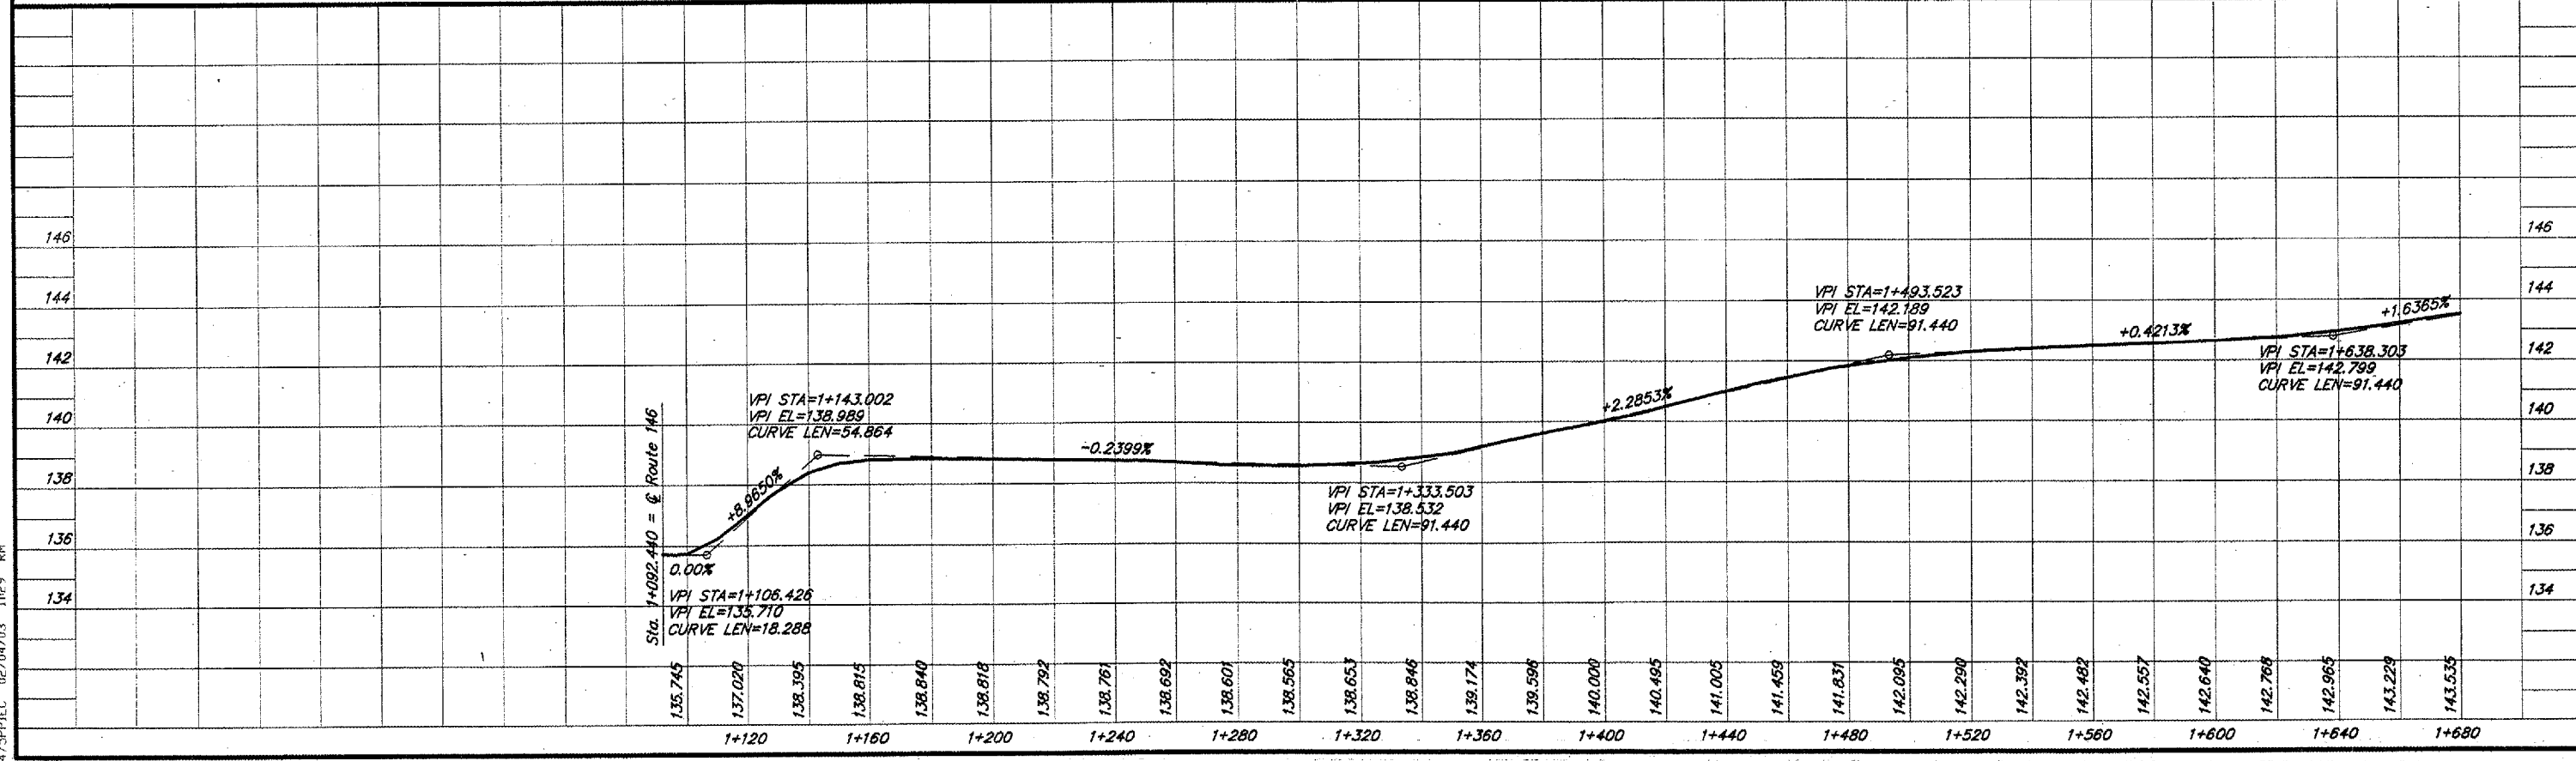

475PPIEC 02/04/03 11:29 RM