


NOTES: CONTRACTOR SHALL GRADE A FLAT AREA AROUND EACH LIGHT POLE FOUNDATION SUCH THAT NO MORE THAN 6" OF CONE FOUNDATION IS EXPOSED (TYP.)

- FES W-7**
12" PRECAST CONCRETE FLARED END SECTION WITH GRATE STA. 11+50, 37.0' RT INV. ELEV. 625.00
- MH W-8**
MANHOLE, 4' DIA., TYPE I FRAME, CLOSED LID STA. 11+50, 0.0' RT. RIM. ELEV. 636.50 INV. ELEV. 623.66 (N,S)
- MH W-9**
MANHOLE, 5' DIA., TYPE I FRAME, CLOSED LID STA. 11+50, 34.5' LT RIM ELEV. 626.16 INV. ELEV. 622.32 (S) INV. ELEV. 622.00 (N) INV. ELEV. 623.00 (E,W) 12" TIDE FLEX TO BE INSTALLED AT INLET PIPE
- FES W-10**
12" PRECAST CONCRETE FLARED END SECTION STA. 11+50, 66.5' LT INV. ELEV. 621.77

- LEGEND:**
- STONE DUMPED RIPRAP, CLASS A3
 - TOPSOIL FURNISH AND PLACE, 6" SEEDING, MULCHING, AND FERTILIZING
 - AGGREGATE SHOULDERS, TYPE A 4"
 - PAVEMENT REPLACEMENT

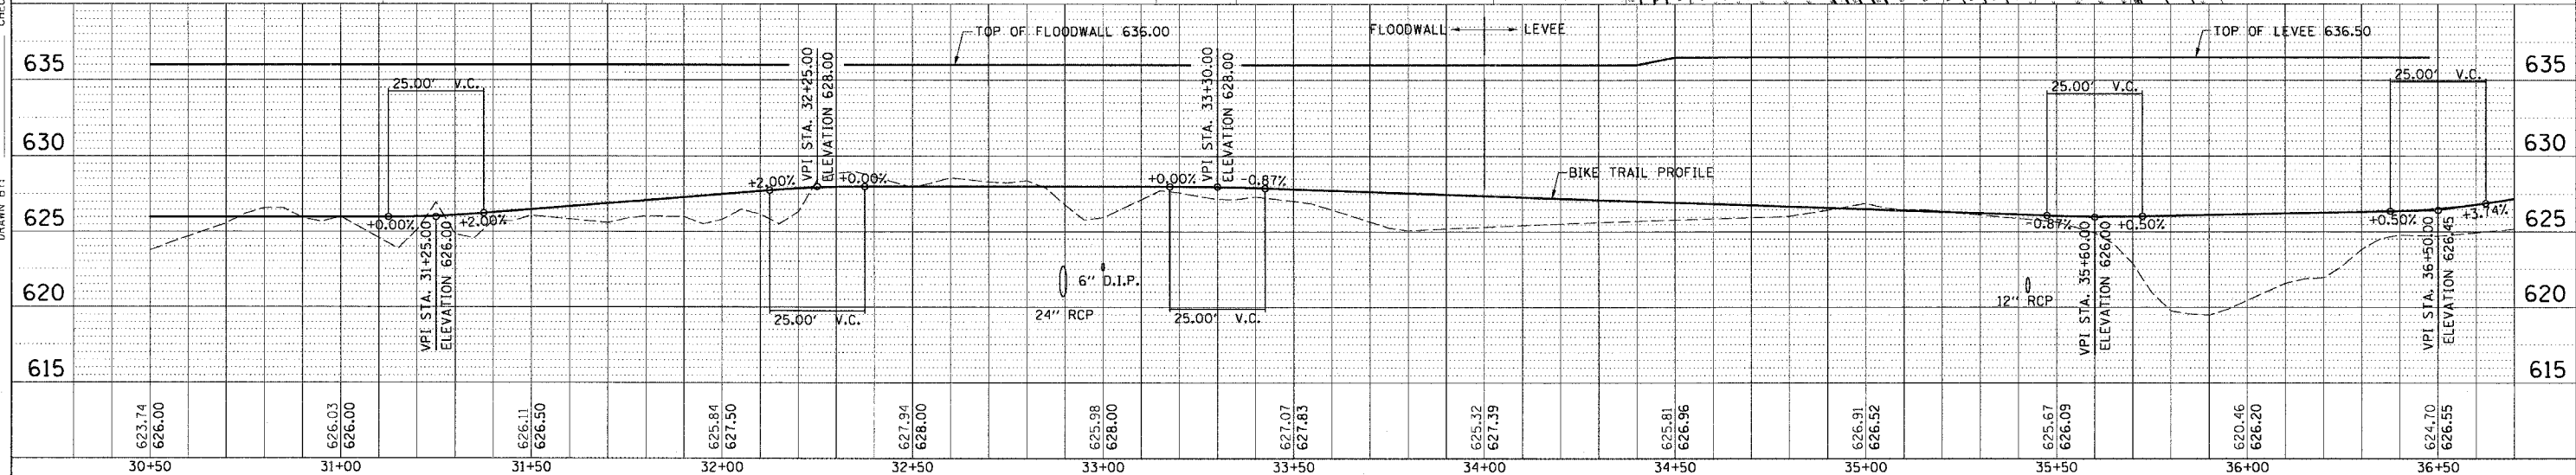

C-6

BIKE TRAIL AND FLOODWALL PLAN AND PROFILE

01/30/2006 10:16:08 AM P:\P60003332\Civil\SH\02CPP-05.SHT

DESIGNED BY: _____
DRAWN BY: _____
CHECKED BY: _____