


- LEGEND:**
- STONE DUMPED RIPRAP, CLASS A3
 - TOPSOIL FURNISH AND PLACE, 6" SEEDING, MULCHING, AND FERTILIZING
 - AGGREGATE SHOULDERS, TYPE A 4"
 - PAVEMENT REPLACEMENT

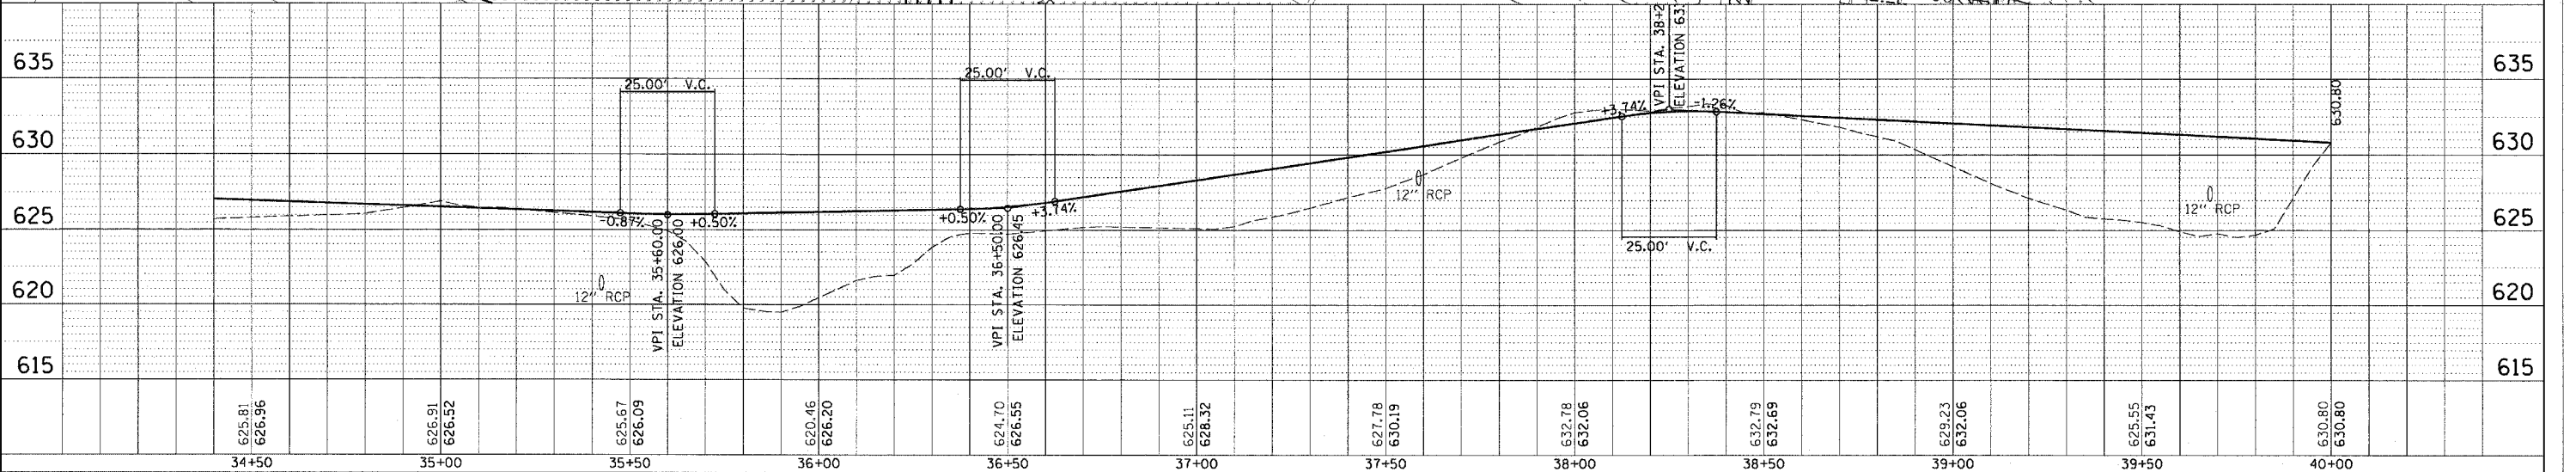

BIKE TRAIL AND FLOODWALL PLAN AND PROFILE

SHEET 24 OF 167

01/30/2006 10:19:05 AM P:\P60003332\Civil\SH\02CPP_06.SHT

DESIGNED BY:
DRAWN BY:
CHECKED BY: