
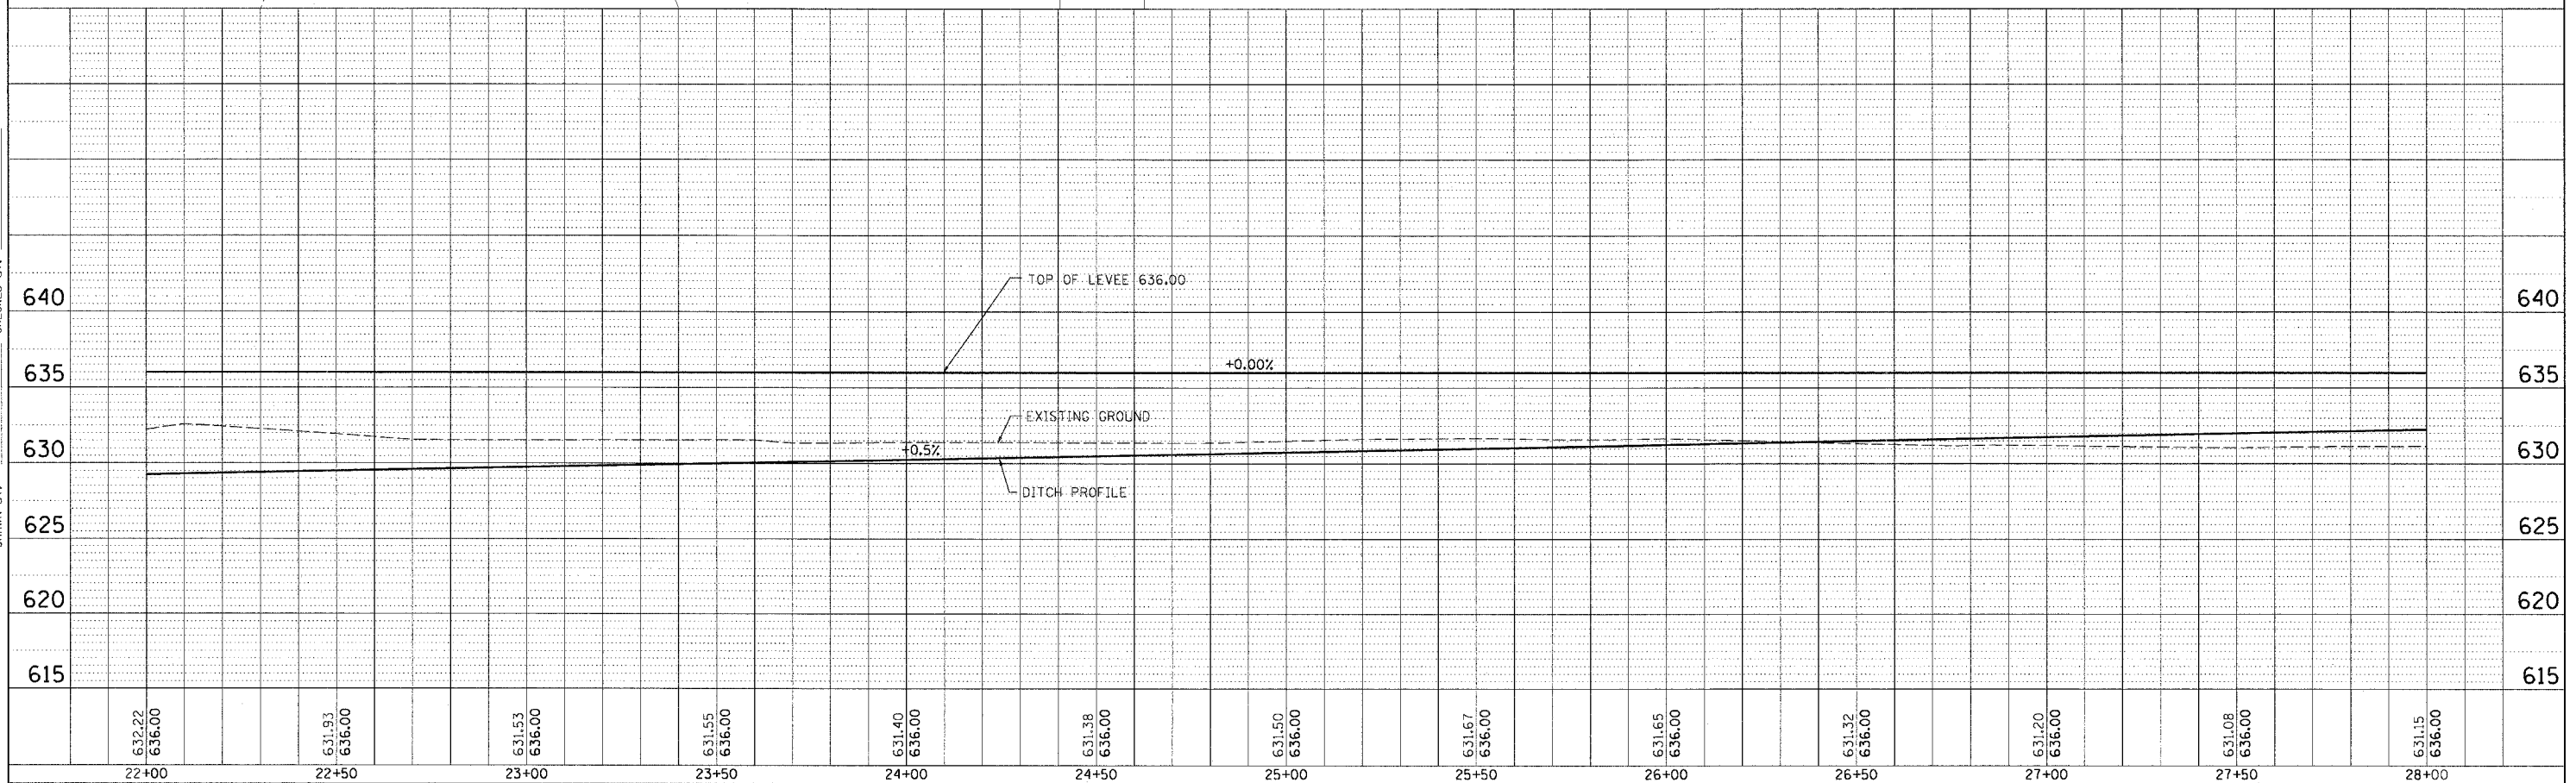


- LEGEND:**
- STONE DUMPED RIPRAP, CLASS A3
 - TOPSOIL FURNISH AND PLACE, 6" SEEDING, MULCHING, AND FERTILIZING
 - AGGREGATE SHOULDERS, TYPE A 4"
 - PAVEMENT REPLACEMENT

 

C-10

LEVEE PLAN AND PROFILE

SHEET 27 OF 167

01/30/2006 10:21:35 AM P:\P00003332\Civil\SH\02CPP-09.SHT

DESIGNED BY:
DRAWN BY:
CHECKED BY: