


- LEGEND**
- EXISTING PAVEMENT
  - EXISTING ELECTRICAL CABLES
  - EXISTING UNDERDRAINS
  - EXISTING STORM SEWER
  - EXISTING ELECTRICAL DUCT
  - EXISTING STAKE MOUNTED RUNWAY LIGHT
  - EXISTING BASE MOUNTED RUNWAY LIGHT
  - EXISTING INLET
  - EXISTING INSPECTION HOLE
  - EXISTING HEADWALL
  - PROPOSED IMPROVEMENTS
  - PROPOSED BUTT JOINT CONSTRUCTION LIMITS
  - PROPOSED POROUS FRICTION COARSE LIMITS

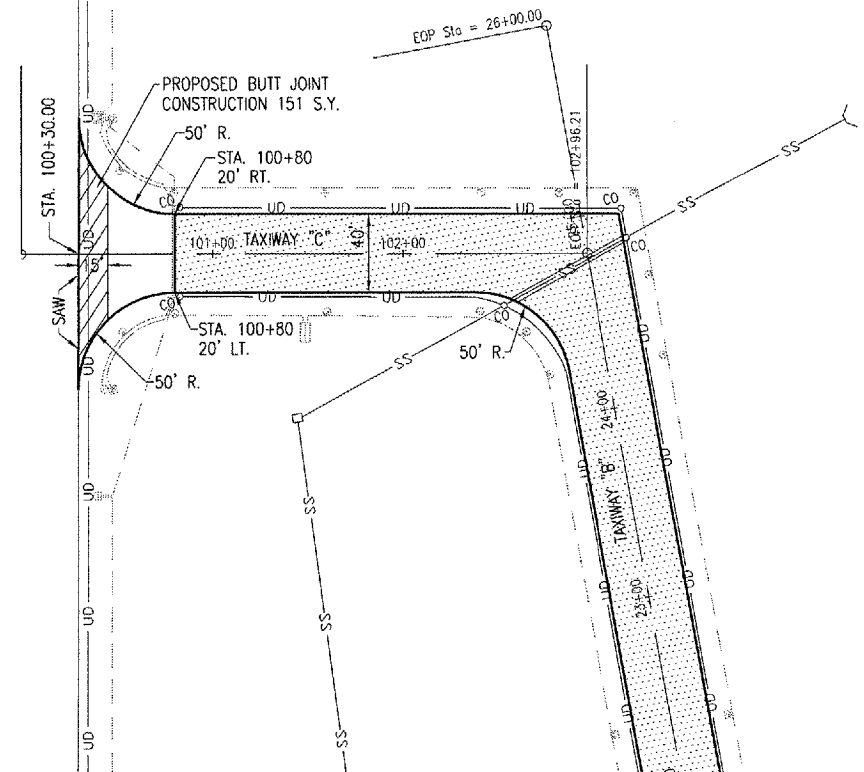


NOTE: CONSTRUCTION LAYOUT FOR TAXIWAY "C" SHALL BEGIN AT THE INTERSECTION OF THE RUNWAY 1-19 PAVEMENT EDGE (STA. 100+00-TAXIWAY "C") AND THE TAXIWAY "C" CENTERLINE AND CONTINUE EAST TO THE INTERSECTION WITH THE TAXIWAY "B" CENTERLINE (STA. 102+96.21-TAXIWAY "C").



SCALES:  
1" = 50' HOR  
1" = 1' VER

JAN 18, 2006 9:56 PM RAW  
I:\AIRPORTS\KEWANEE\810-061XYD\AIRPORT\SHEETS\R-703-TXCY.DWG - STA. 100+00 TO STA. 102+96.21

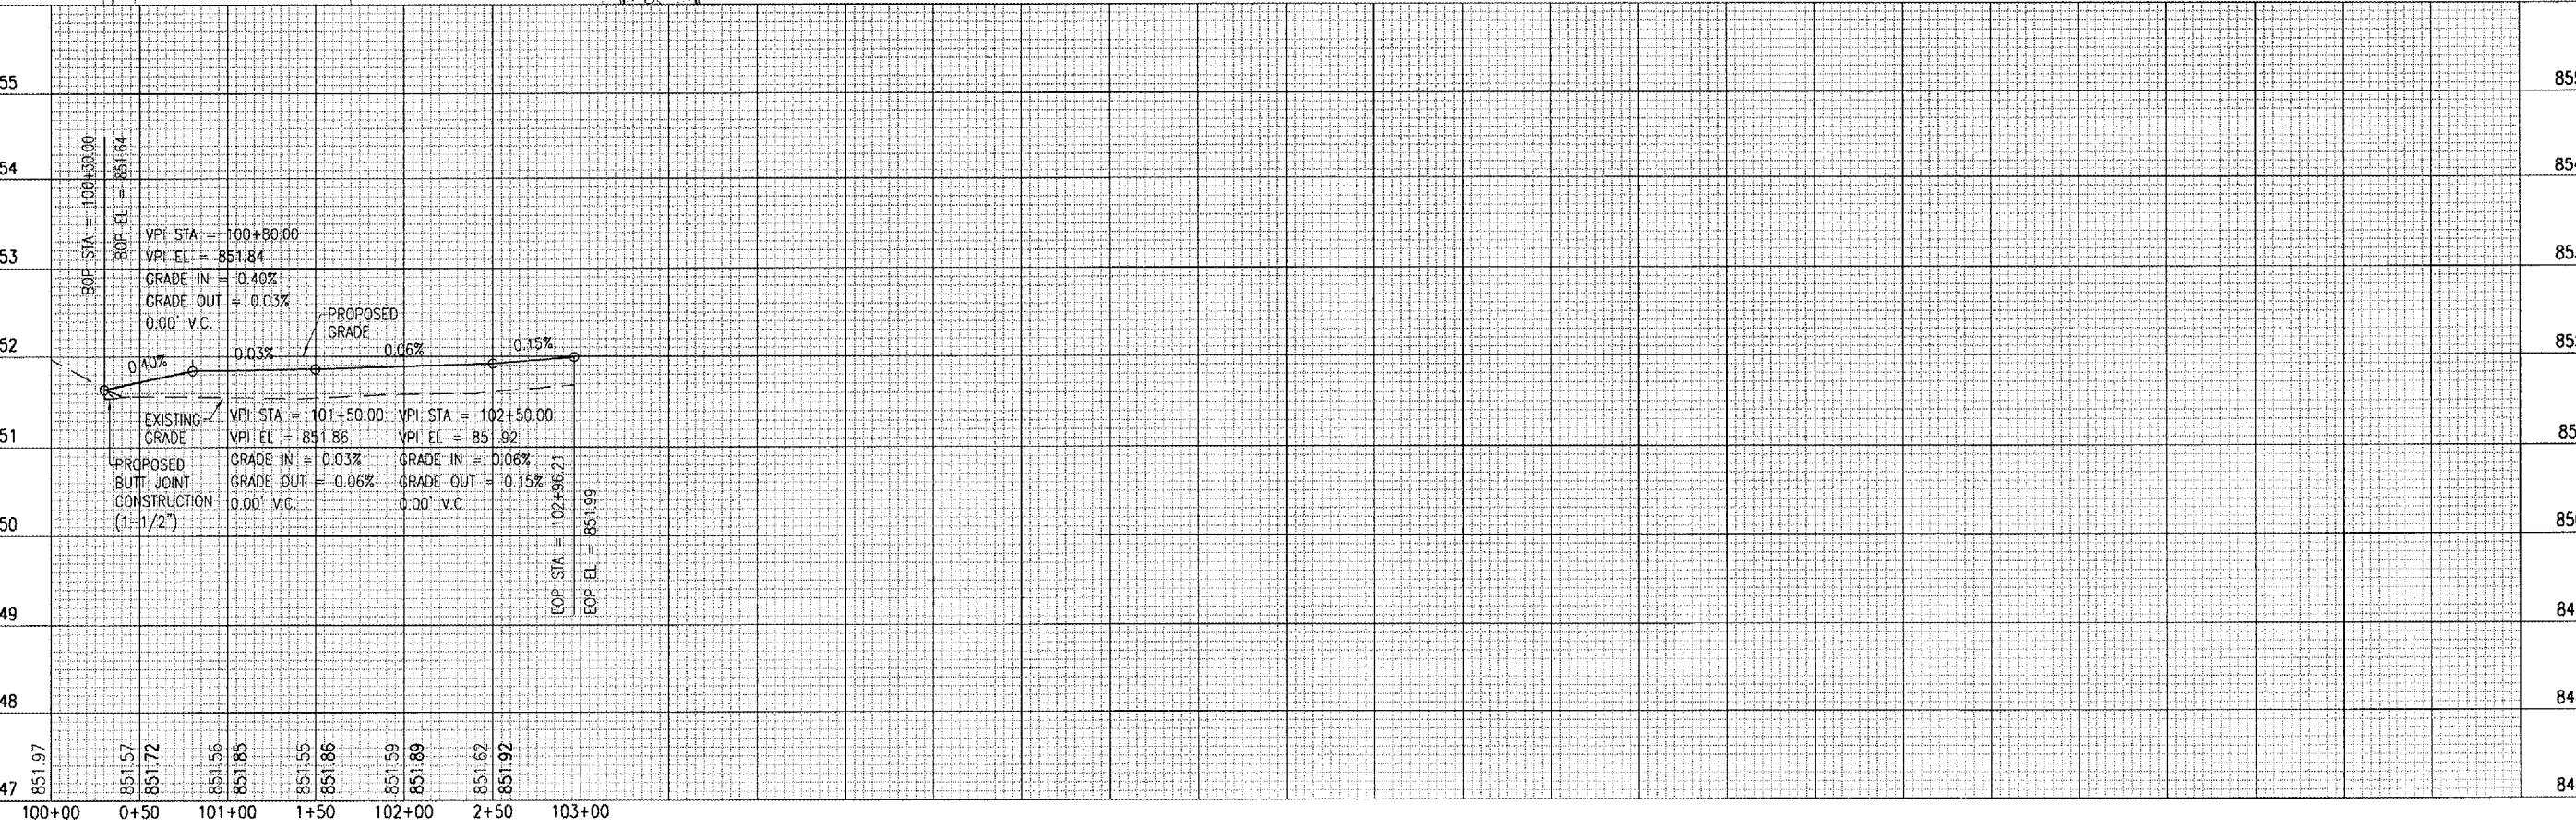

DATE	REVISION	BY		
<p><b>KEWANEE MUNICIPAL AIRPORT</b>  <b>KEWANEE, HENRY COUNTY, ILLINOIS</b></p> <p>IL PROJ.: E21-3533      A.I.P. PROJ.: 3-17-0058-B10</p>				
<p>HEL Project No. 810-061XYD.0600                  Element R-703-TXCY.DWG                  Scale 1"=50'                  Date 09/05/05</p>	<p>LAYOUT 09/05/05                  DRAWN 09/05/05                  REVIEWED xx/xx/xx</p>	<p><b>HANSON</b>                  Hanson Professional Services Inc.                  3125 Dandy Trail, Suite 100                  Indianapolis, Indiana 46214                  Offices Nationwide</p>		
<p><b>OVERLAY TXY &amp; APRON CONSTRUCT VAULT</b>                  PROPOSED PLAN AND PROFILE                  TAXIWAY C                  STA. 100+00 TO STA. 102+96.21</p>				
<p><b>10</b></p> <p>10 of 67 sheets</p>				