
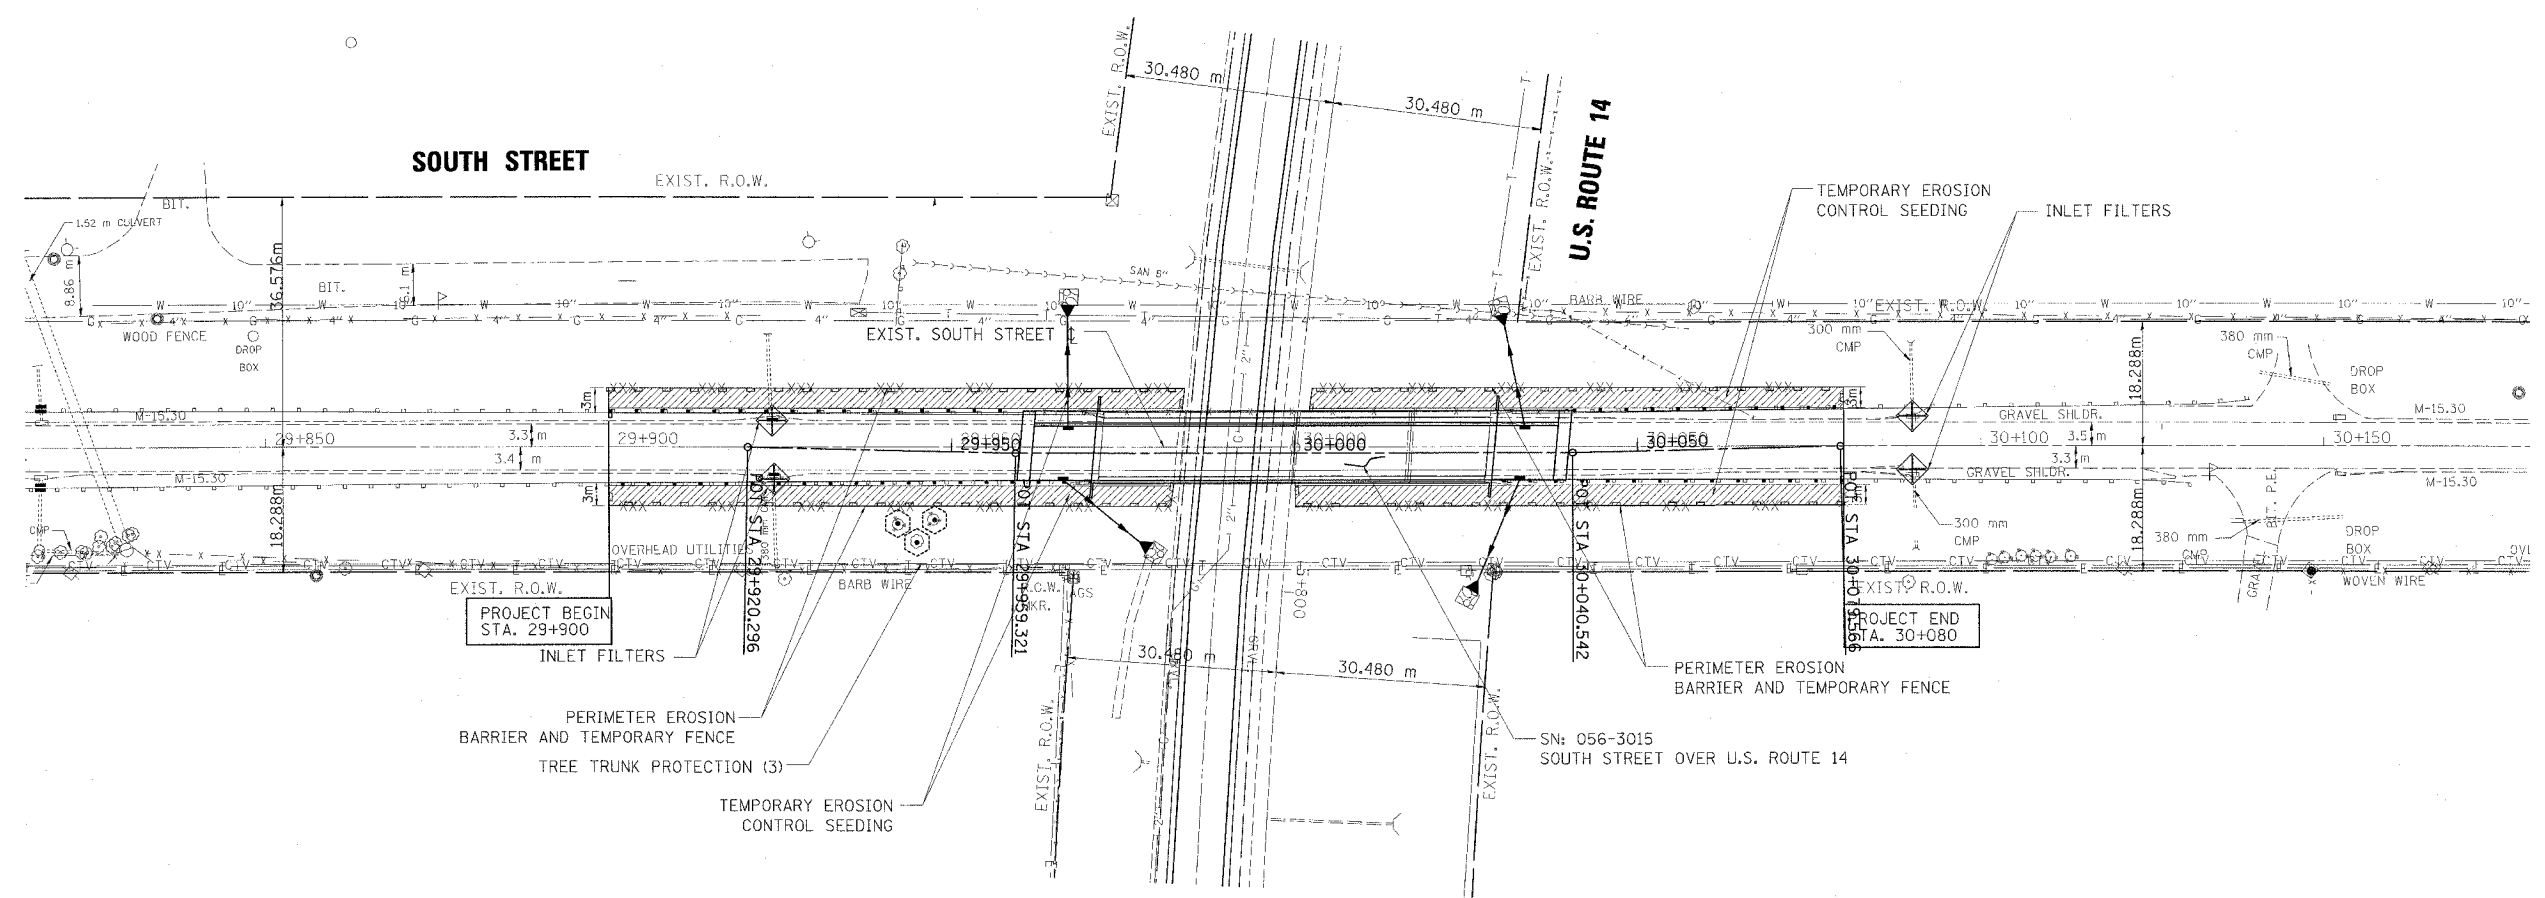


FAP RTE.	SECTION	COUNTY	TOTAL SHEETS	SHEET NO.
305	28R-2-RS-1	MCHEMRY	53	13
STA.		TO STA.		
FED. ROAD DIST. NO.		ILLINOIS FED. AID PROJECT		
CONTRACT NUMBER: 60756				

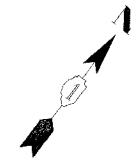

PROJECT BEGIN
STA. 29+900

PROJECT END
STA. 30+080

HOH
HARRY D. HEFFER - ASSOCIATES, INC.
DESIGN AND CONSULTING ENGINEERS
55 East Jackson Blvd.
Chicago, Illinois 60604
312-946-8131

PROJECT NUMBER: 1962
FILE NAME: G:\PROJECTS\1962\DGNS\CIVIL\1962CEC1.DGN

REVISIONS	
NAME	DATE

ILLINOIS DEPARTMENT OF TRANSPORTATION

SOUTH STREET

EROSION CONTROL PLAN

SCALE: 1:500
DATE: DECEMBER 2004

DRAWN BY: AAF
CHECKED BY: BAP