




F.A. RTE.	SECTION	COUNTY	TOTAL SHEETS	SHEET NO.
337	19R-1	LAKE	800	246B
STA.	TO STA.			
FED. ROAD DIST. NO.	ILLINOIS FED. AID PROJECT		CONTRACT NO. 60997	

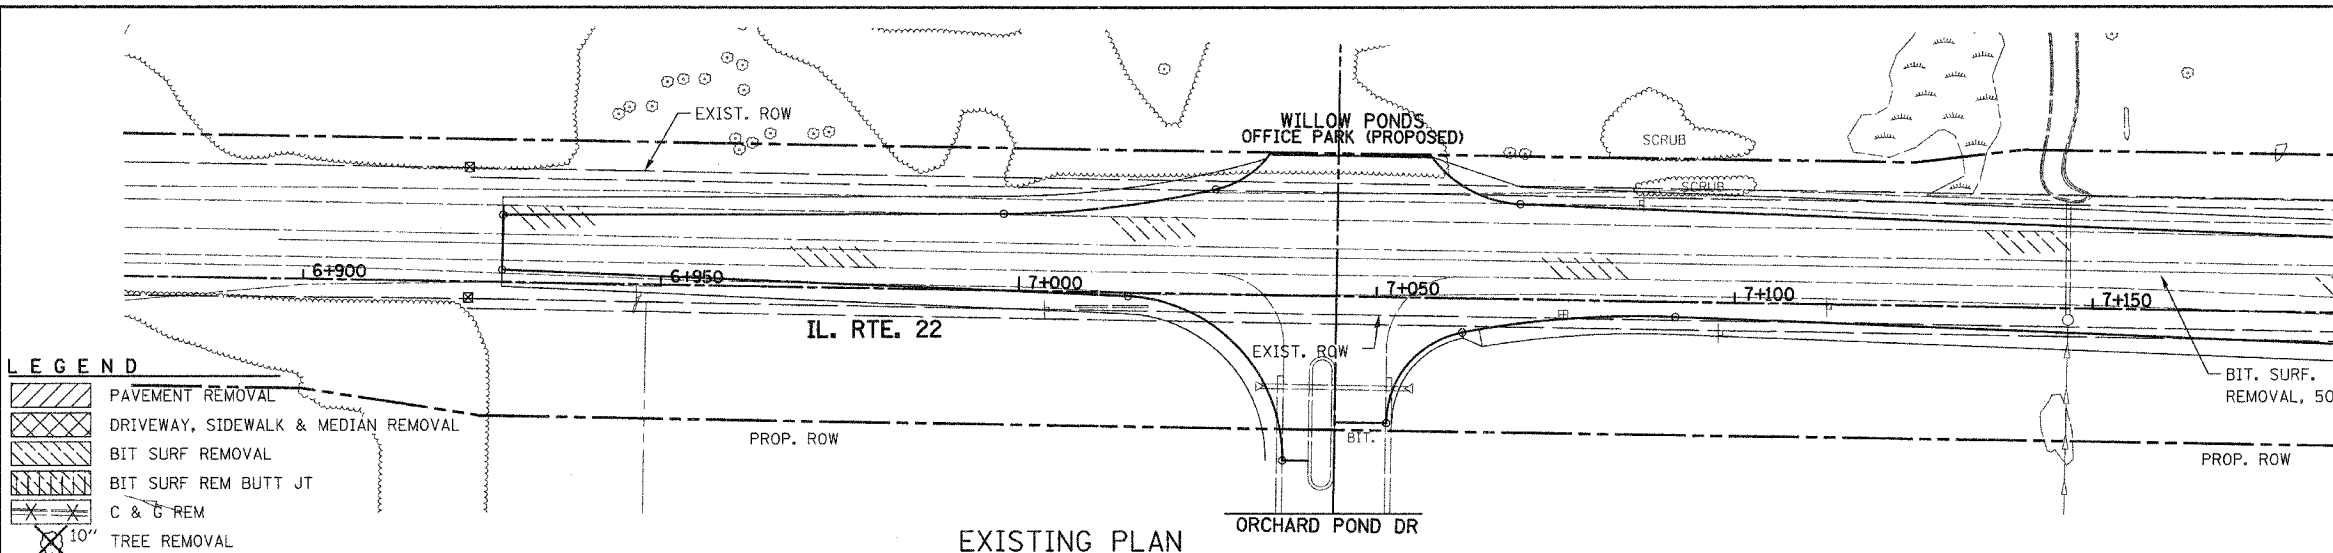

LEGEND

	PAVEMENT REMOVAL
	DRIVEWAY, SIDEWALK & MEDIAN REMOVAL
	BIT SURF REMOVAL
	BIT SURF REM BUTT JT
	C & G REM
	TREE REMOVAL

BY	DATE
FINAL SURVEY	
SURVEY PLOTTED	
NOTE BOOK TEMPLATE	
AREAS CHECKED	
NO.	

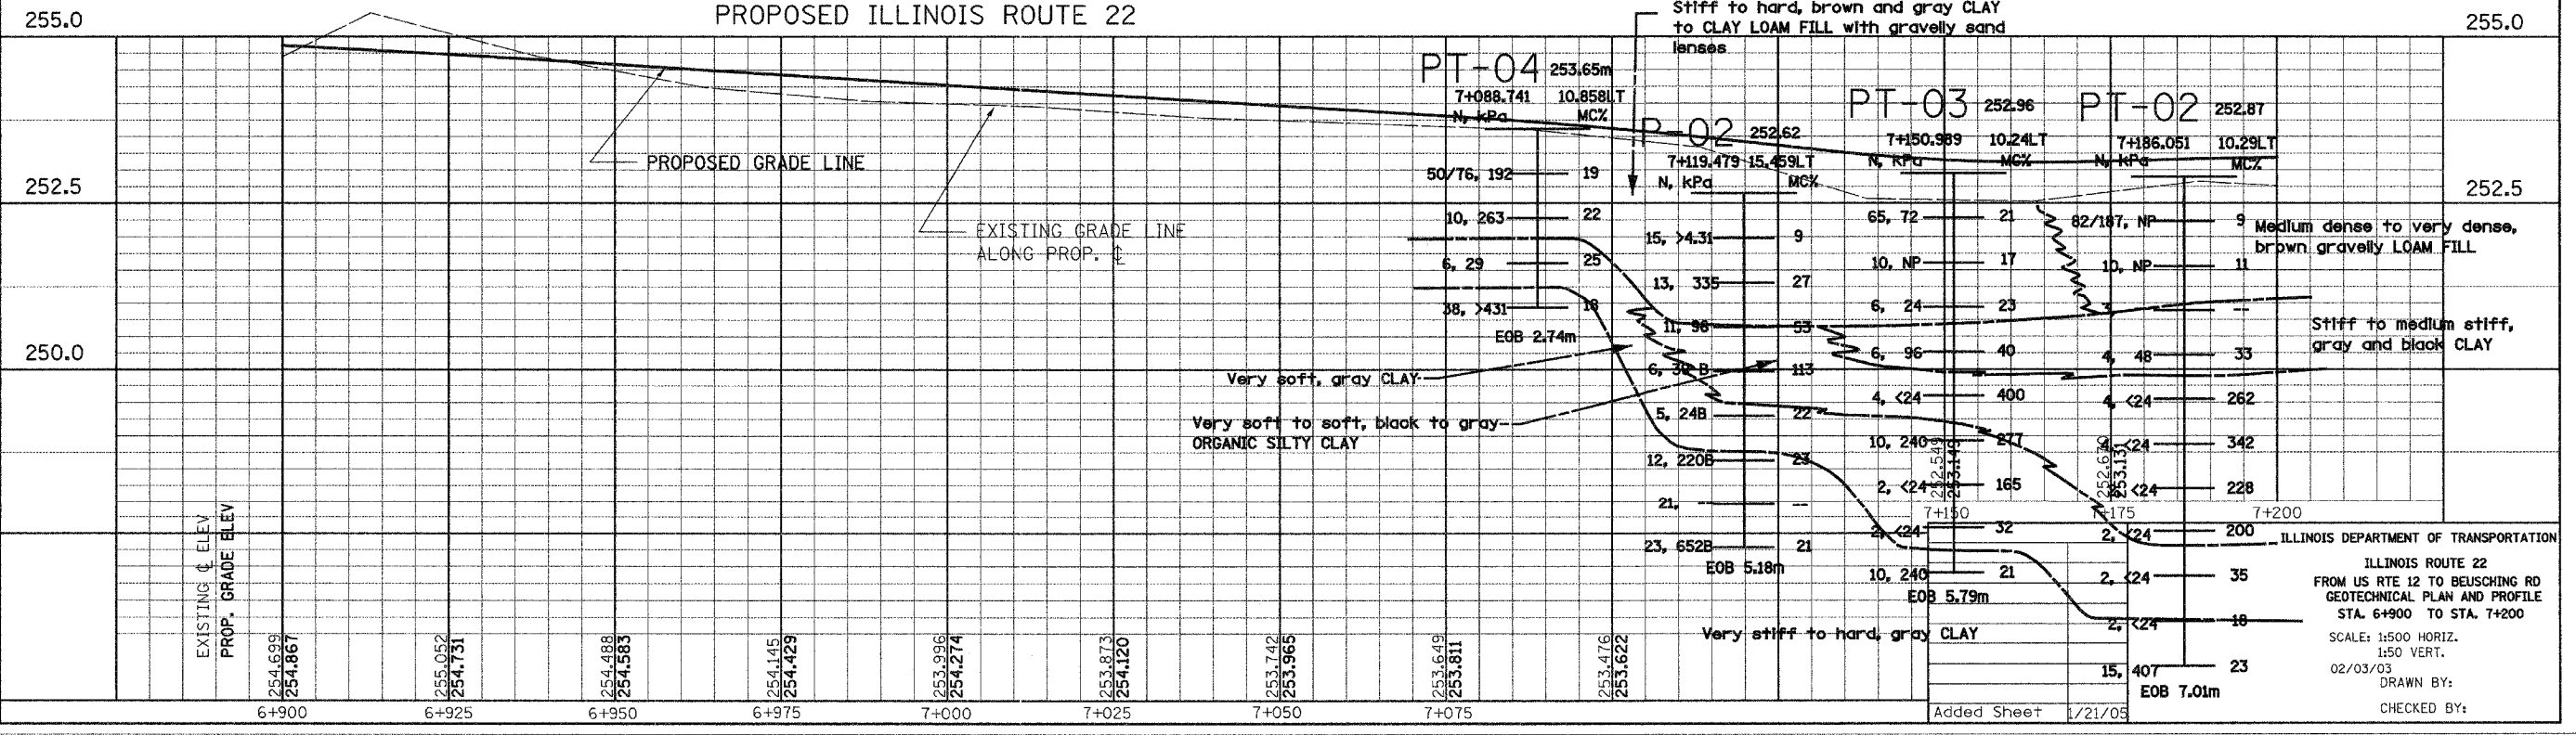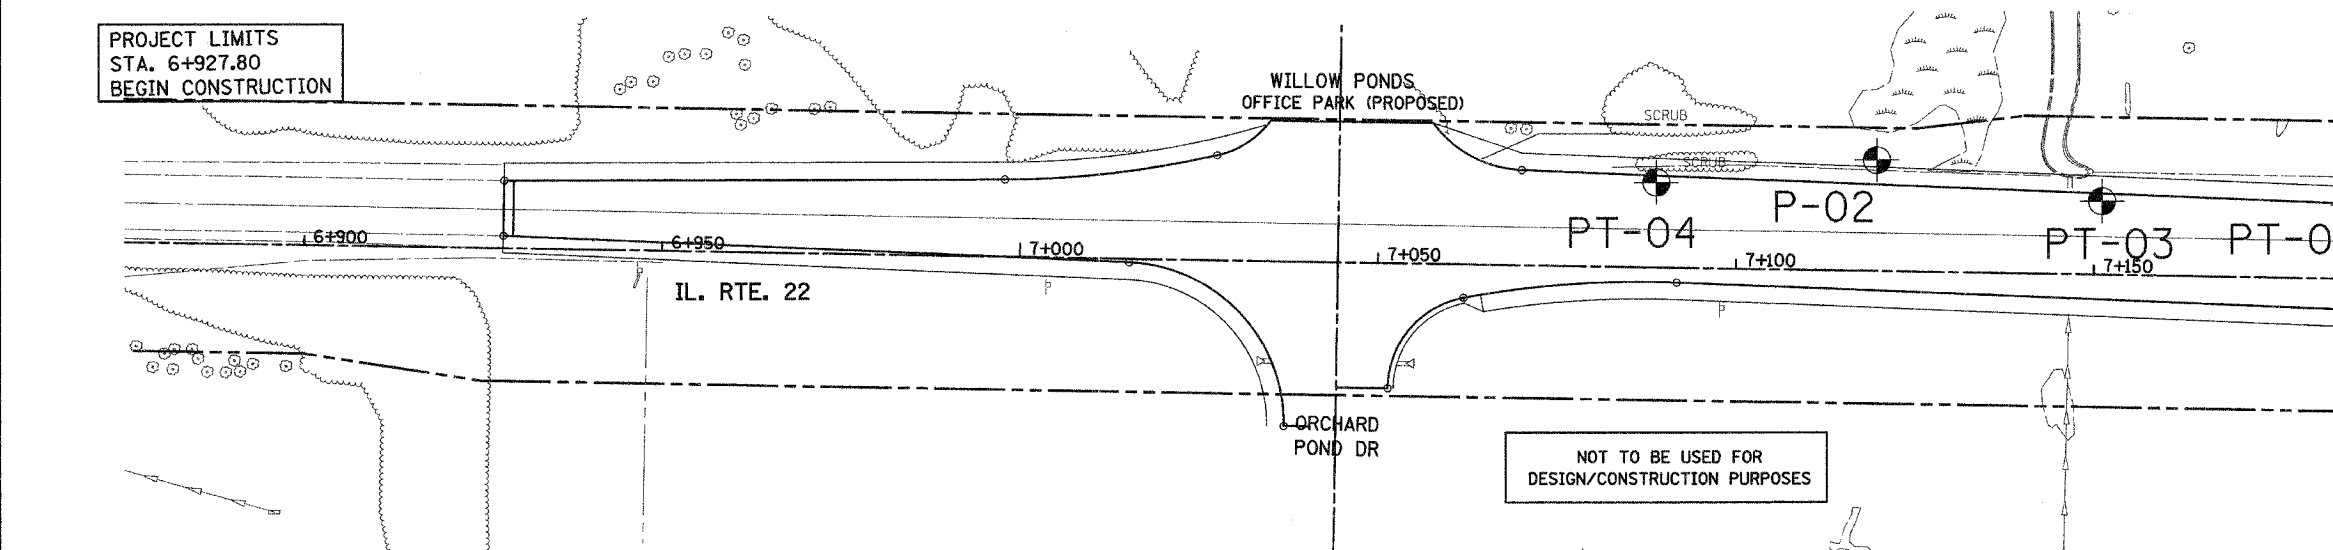

BY	DATE
ORIGINAL SURVEY	
SURVEY PLOTTED	
NOTE BOOK TEMPLATE	
AREAS CHECKED	
NO.	

ILLINOIS DEPARTMENT OF TRANSPORTATION
 ILLINOIS ROUTE 22
 FROM US RTE 12 TO BEUSCHING RD
 GEOTECHNICAL PLAN AND PROFILE
 STA. 6+900 TO STA. 7+200
 SCALE: 1:500 HORIZ.
 1:50 VERT.
 02/03/03
 DRAWN BY:
 CHECKED BY:

Added Sheet 1/21/05