
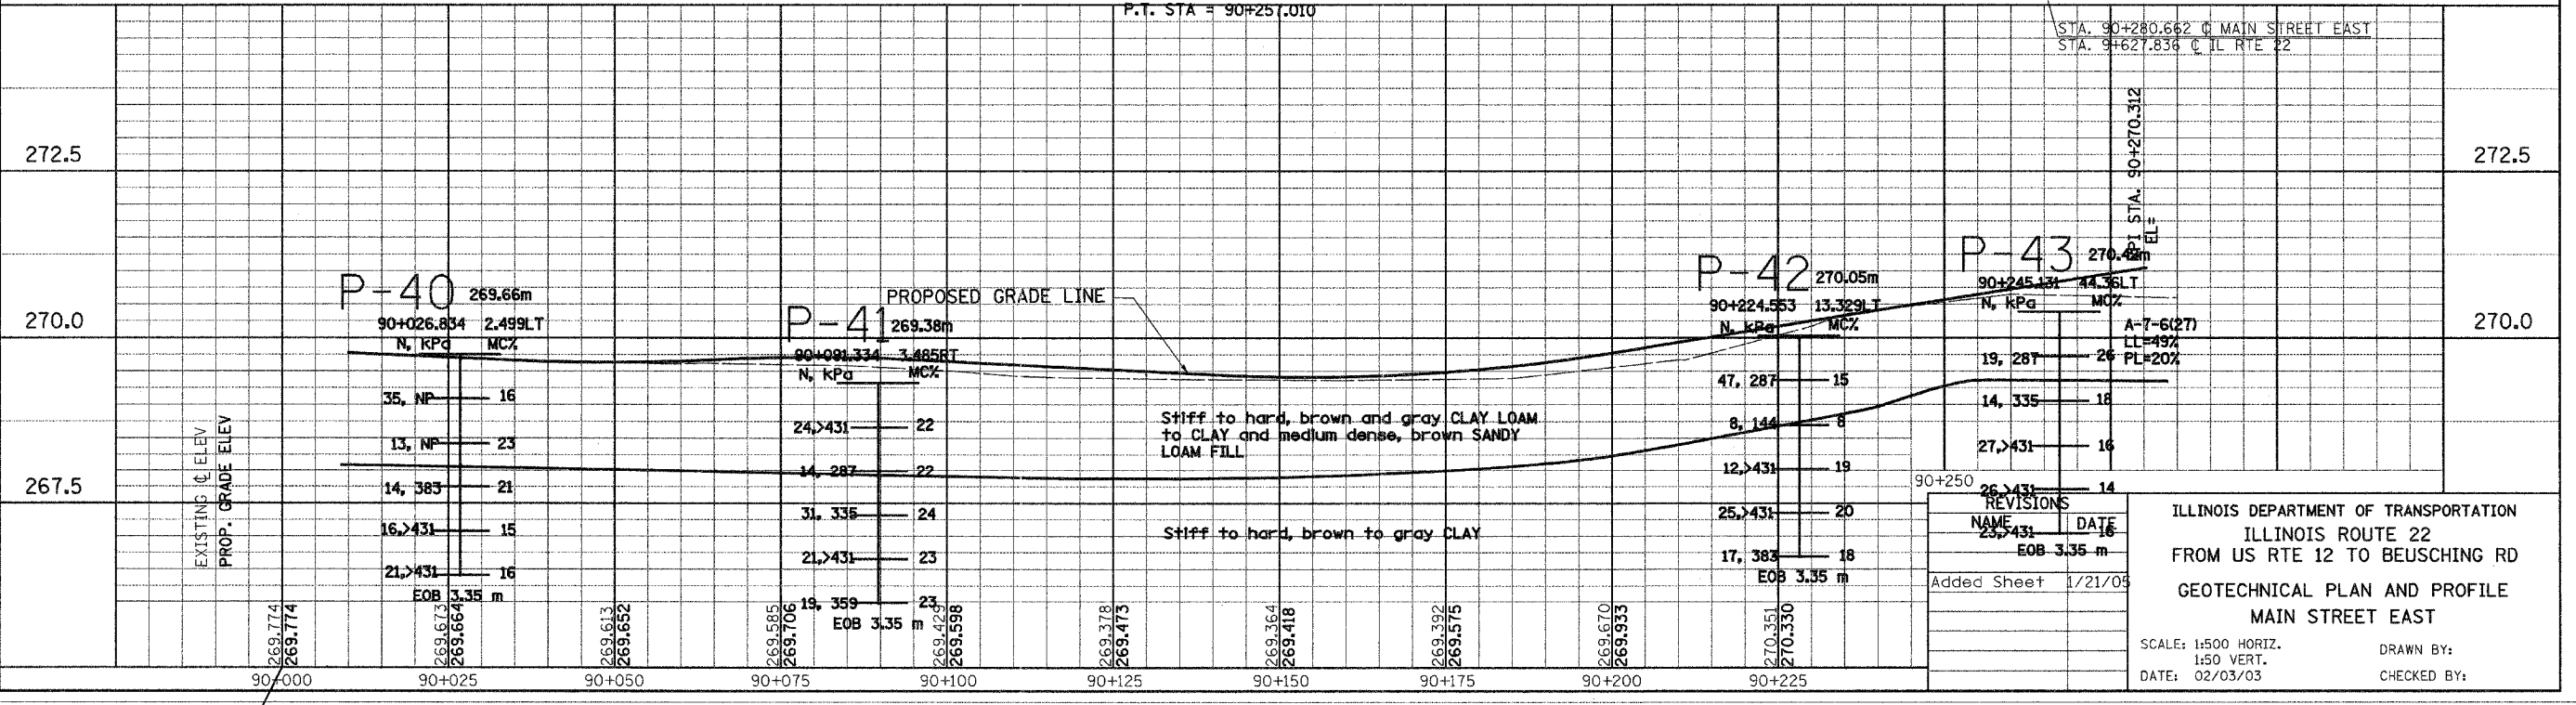
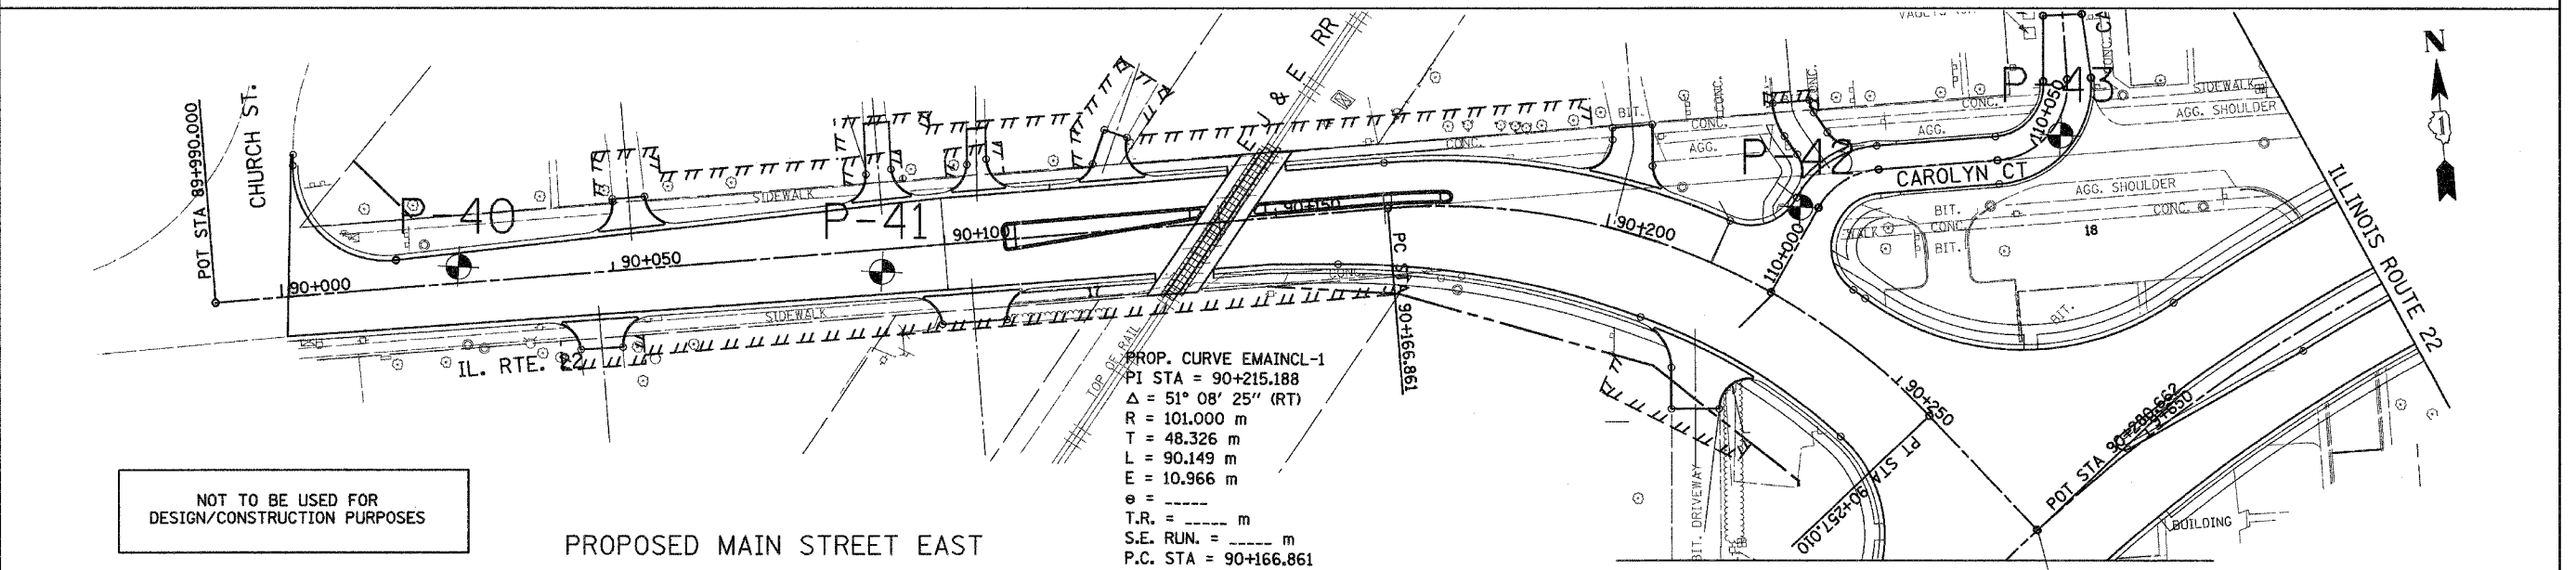


FINAL SURVEY	BY	DATE
SURVEY PLOTTED		
NOTE BOOK TEMPLATE		
AREAS CHECKED		
NO.		

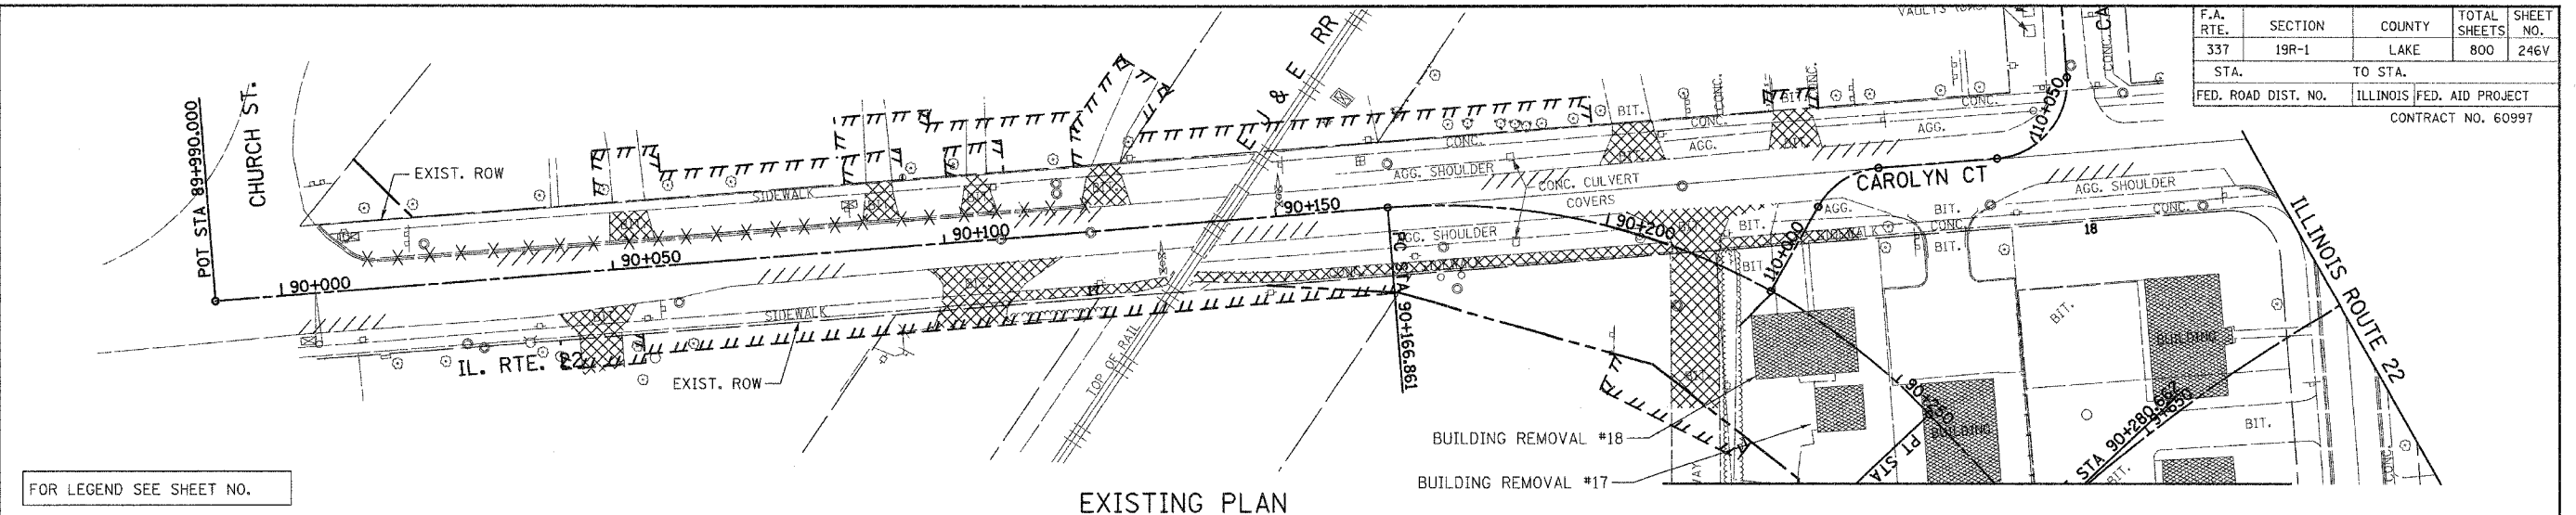

ORIGINAL SURVEY	BY	DATE
SURVEY PLOTTED		
NOTE BOOK TEMPLATE		
AREAS CHECKED		
NO.		

REVISIONS	
NAME	DATE
237431	EOB 3.35 m
Added Sheet 1/21/09	

ILLINOIS DEPARTMENT OF TRANSPORTATION  
 ILLINOIS ROUTE 22  
 FROM US RTE 12 TO BEUSCHING RD  
 GEOTECHNICAL PLAN AND PROFILE  
 MAIN STREET EAST

SCALE: 1:500 HORIZ.  
 1:50 VERT.  
 DATE: 02/03/03

DRAWN BY:  
 CHECKED BY: