



BY	DATE
FINAL SURVEY PLOTTED	
NOTE BOOK TEMPLATE	
AREAS CHECKED	
NO.	

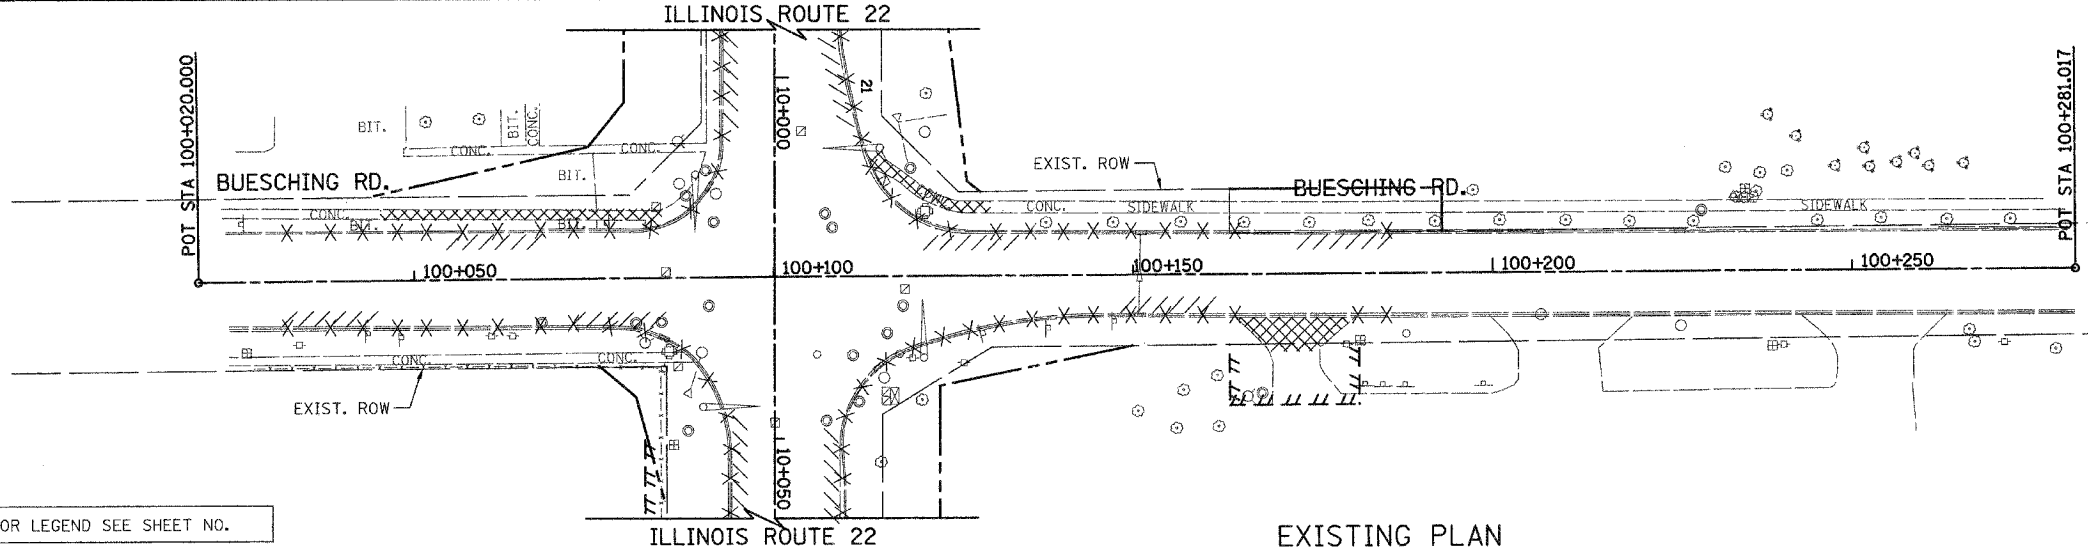

FOR LEGEND SEE SHEET NO.

EXISTING PLAN

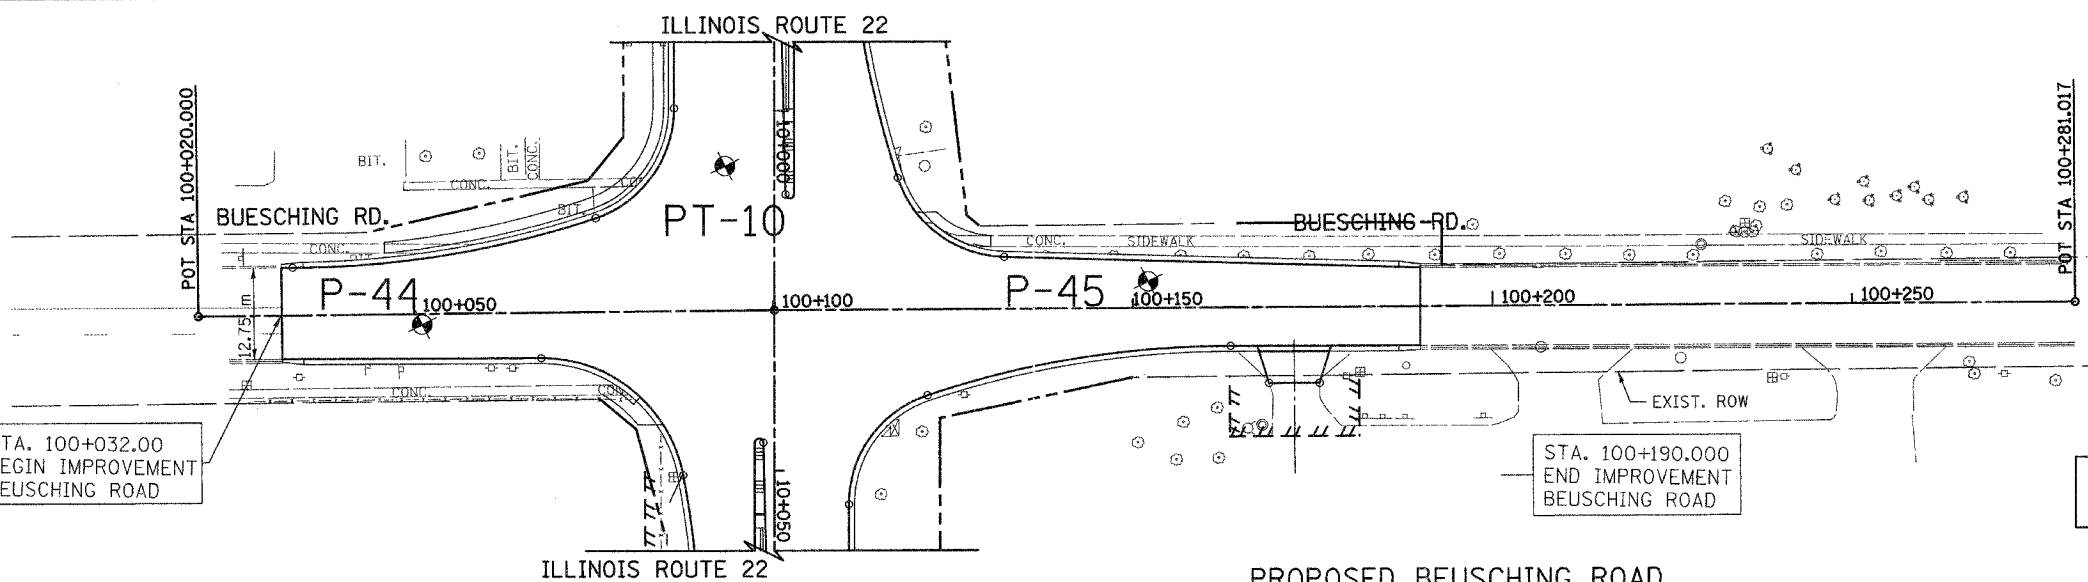


STA. 100+032.00  
BEGIN IMPROVEMENT  
BEUSCHING ROAD

STA. 100+190.000  
END IMPROVEMENT  
BEUSCHING ROAD

NOT TO BE USED FOR  
DESIGN/CONSTRUCTION PURPOSES

PROPOSED BEUSCHING ROAD

270.0 270.0

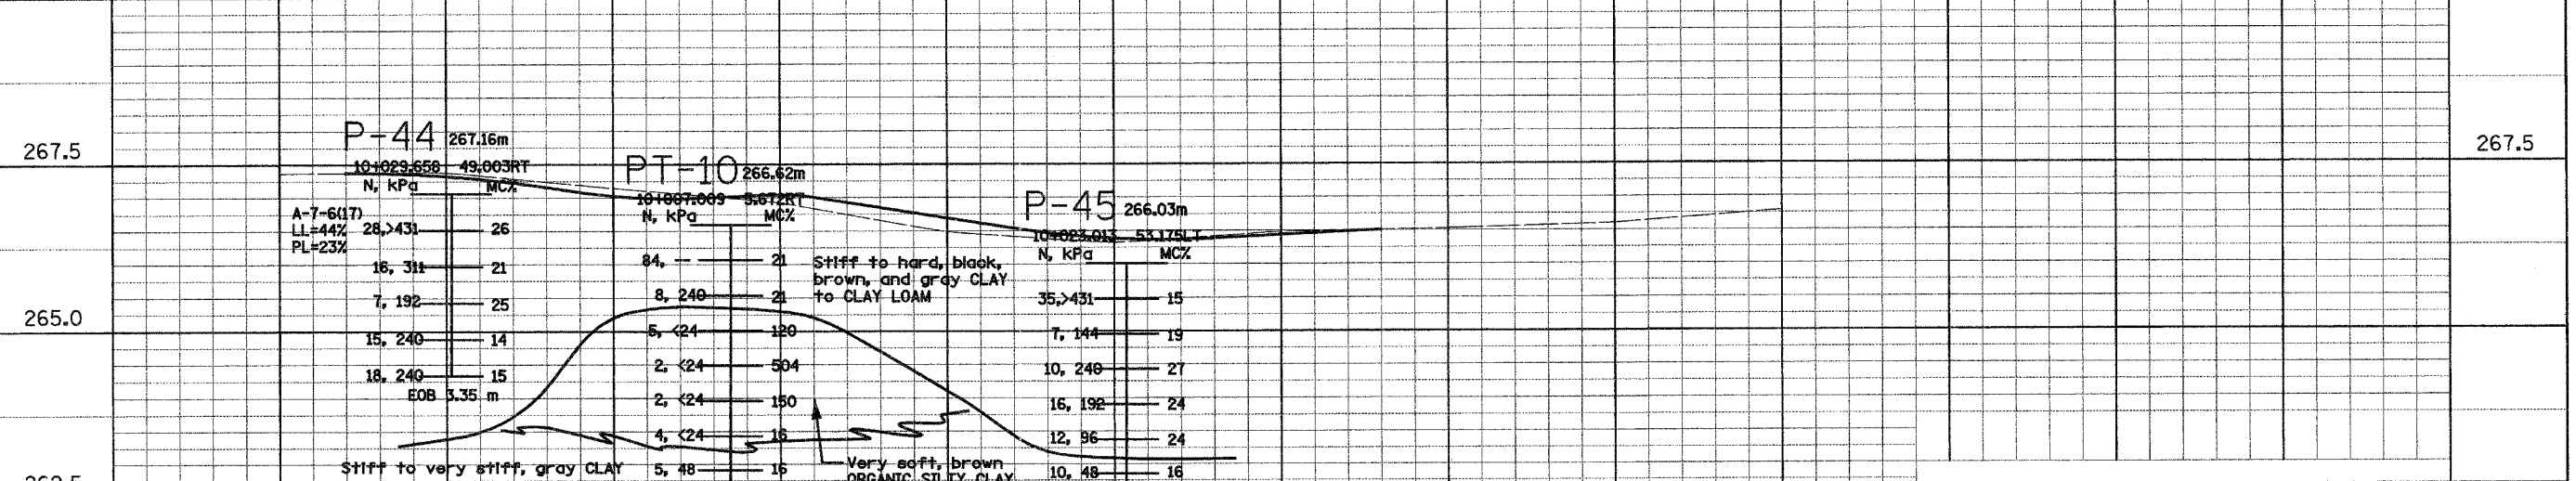

BY	DATE
ORIGINAL SURVEY PLOTTED	
NOTE BOOK TEMPLATE	
AREAS CHECKED	
NO.	

REVISIONS	
NAME	DATE
Added Sheet	1/21/05

ILLINOIS DEPARTMENT OF TRANSPORTATION  
ILLINOIS ROUTE 22  
FROM US RTE 12 TO BEUSCHING RD  
GEOTECHNICAL PLAN AND PROFILE  
BEUSCHING ROAD

SCALE: 1:500 HORIZ.  
1:50 VERT.  
DATE: 02/03/03

DRAWN BY:  
CHECKED BY:

C:\SIT\Profiles\22\_19r1\19r1.dwg: 1/21/05 4:38:58 PM