

F.A. RTE.	SECTION	COUNTY	TOTAL SHEETS	SHEET NO.
337	19R-1	LAKE	800	420
STA.	TO STA.			
FED. ROAD DIST. NO.	ILLINOIS FED. AID PROJECT			

STAGE 1A WEST OVERALL

#60997




CONSTRUCTION:

1. INSTALL TEMPORARY TRAFFIC SIGNALS AT THE FOLLOWING ILL. RTE. 22 INTERSECTIONS: MALL ENTRANCE, U.S. 12, ELA/WHITNEY RD. INSTALL TEMPORARY TRAFFIC SIGNALS AT THE FOLLOWING U.S. 12 INTERSECTIONS: WHITNEY RD., ELA RD. THESE SIGNALS SHALL REMAIN UNTIL THE PERMANENT SIGNALS ARE INSTALLED. THE SIGNAL HEADS SHALL BE ADJUSTED PER THE STAGES AS SHOWN.
2. ISLAND REMOVAL ON U.S. 12/ILL. RTE. 22 INTERSECTION. PAVE AREA WITH TEMPORARY BINDER COURSE.
3. REMOVE CURB & GUTTER ALONG EAST EDGE OF U.S. 12 AS SHOWN IN THE M.O.T. PLANS.
4. WIDEN EAST EDGE OF U.S. 12 FOR STAGE 1B TRAFFIC WITH TEMPORARY PAVEMENT.
5. CONSTRUCT WB RTE. 22 LANES AND OMIT CENTER MEDIAN FOR TEMPORARY PAVEMENT CROSSOVERS TO BE USED DURING STAGES 5A, 5B, AND 5C.
6. CONSTRUCT TEMPORARY PAVEMENT ACROSS RTE. 22 AND PROPOSED MEDIAN.
7. CONSTRUCT PARTIAL DETENTION AREA AS SHOWN.
8. CONSTRUCTION OF RAILROAD RUNAROUND IS REQUIRED IN THIS STAGE.
9. CONSTRUCT RAILROAD BRIDGE.
10. CONSTRUCT RETAINING WALL.
11. CONSTRUCT STORM SEWER MAIN DRAIN SEGMENTS THAT ARE LOCATED OUTSIDE OF THE TRAFFIC AREAS.
12. CONSTRUCT ONLY NECESSARY STORM SEWER OUTFALL SEGMENTS ACROSS ROUTE 22 PAVEMENT

CONSTRUCTION STABILIZATION PRACTICES:

- A. PROVIDE TEMPORARY DITCH CHECKS AND DRAINAGE STRUCTURE INLET FILTERS AS SHOWN IN THE TEMPORARY EROSION CONTROL PLANS
- B. PLACE PERIMETER EROSION BARRIERS AS SHOWN IN THE TEMPORARY EROSION CONTROL PLANS
- C. PLACE TEMPORARY EROSION CONTROL SEEDING AS SHOWN IN THE TEMPORARY EROSION CONTROL PLANS
- D. PLACE TEMPORARY DITCH CHECKS AS SHOWN IN THE TEMPORARY EROSION CONTROL PLANS
- E. CONSTRUCT DIVERSION CHANNELS AND SLOPE DRAINS AS SHOWN IN THE TEMPORARY EROSION CONTROL PLANS
- F. PLACE PERMANENT EROSION CONTROL MEASURES

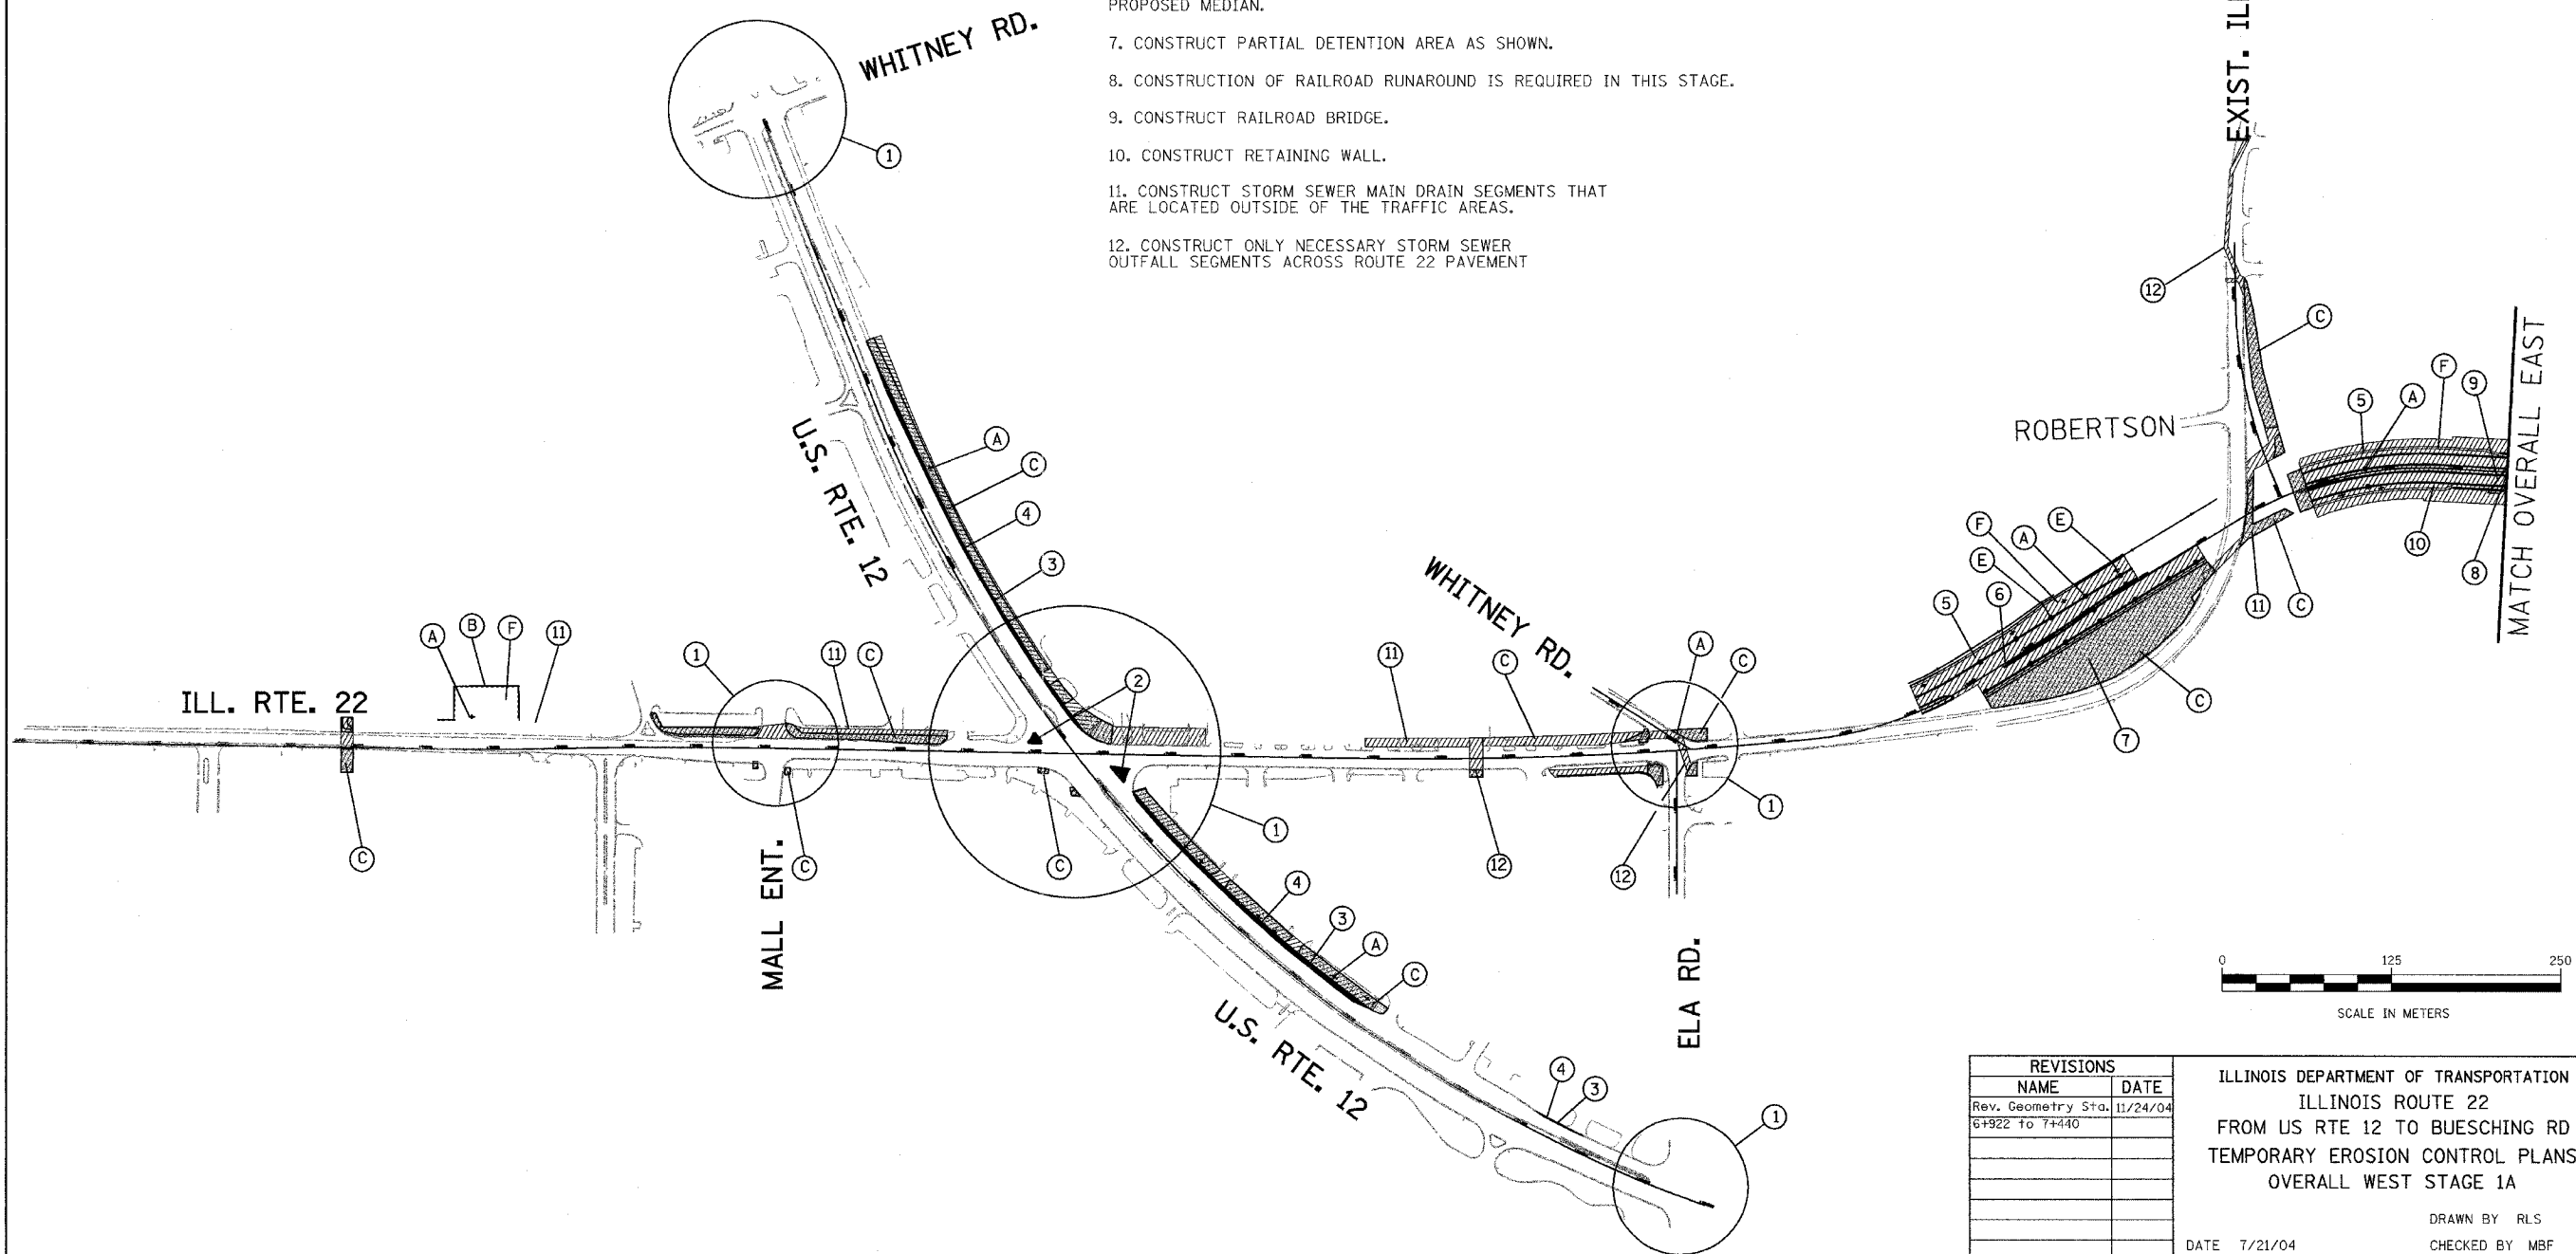

REVISIONS	
NAME	DATE
Rev. Geometry Std.	11/24/04
6+922 to 7+440	

ILLINOIS DEPARTMENT OF TRANSPORTATION
 ILLINOIS ROUTE 22
 FROM US RTE 12 TO BUESCHING RD
 TEMPORARY EROSION CONTROL PLANS
 OVERALL WEST STAGE 1A

DATE 7/21/04

DRAWN BY RLS
 CHECKED BY MBF