

F.A. RTE.	SECTION	COUNTY	TOTAL SHEETS	SHEET NO.
337	19R-1	LAKE	800	439
STA.		TO STA.		
FED. ROAD DIST. NO.		ILLINOIS FED. AID PROJECT		

#60997




STAGE 2A & 2B WEST OVERALL

CONSTRUCTION:

1. CONSTRUCT PROPOSED S.B. CONCRETE LANES ALONG U.S. RTE. 12 WITH NO CURB AND GUTTER ALONG THE OUTSIDE EDGE.
2. CONSTRUCT TEMPORARY PAVEMENT ALONG OUTSIDE EDGES OF CONCRETE LANES ON U.S. RTE. 12.
3. PARTIALLY REMOVE ISLAND RT. STA. 21+115 ALONG U.S. RTE. 12 AND PAVE AREA WITH TEMPORARY PAVEMENT.
4. CONSTRUCT MEDIAN ALONG U.S. RTE. 12.
5. CONSTRUCT PERMANENT BITUMINOUS BASE COURSE WIDENING ALONG NORTH EDGE OF IL RTE. 22.
6. CONSTRUCT ENTRANCE
7. CONSTRUCT CONCRETE LANES FOR SOUTHWEST QUADRANT OF IL RTE. 22/U.S. RTE. 12 INTERSECTION.
8. PLACE FINAL SURFACE COURSE ALONG PORTION OF IL RTE. 22.

CONSTRUCTION STABILIZATION PRACTICES:

- A. PROVIDE TEMPORARY DITCH CHECKS AND DRAINAGE STRUCTURE INLET FILTERS AS SHOWN IN THE TEMPORARY EROSION CONTROL PLANS
- B. PLACE PERIMETER EROSION BARRIERS AS SHOWN IN THE TEMPORARY EROSION CONTROL PLANS
- C. PLACE TEMPORARY EROSION CONTROL SEEDING AS SHOWN IN THE TEMPORARY EROSION CONTROL PLANS
- D. PLACE TEMPORARY DITCH CHECKS AS SHOWN IN THE TEMPORARY EROSION CONTROL PLANS
- E. CONSTRUCT DIVERSION CHANNELS AND SLOPE DRAINS AS SHOWN IN THE TEMPORARY EROSION CONTROL PLANS
- F. PLACE PERMANENT EROSION CONTROL MEASURES

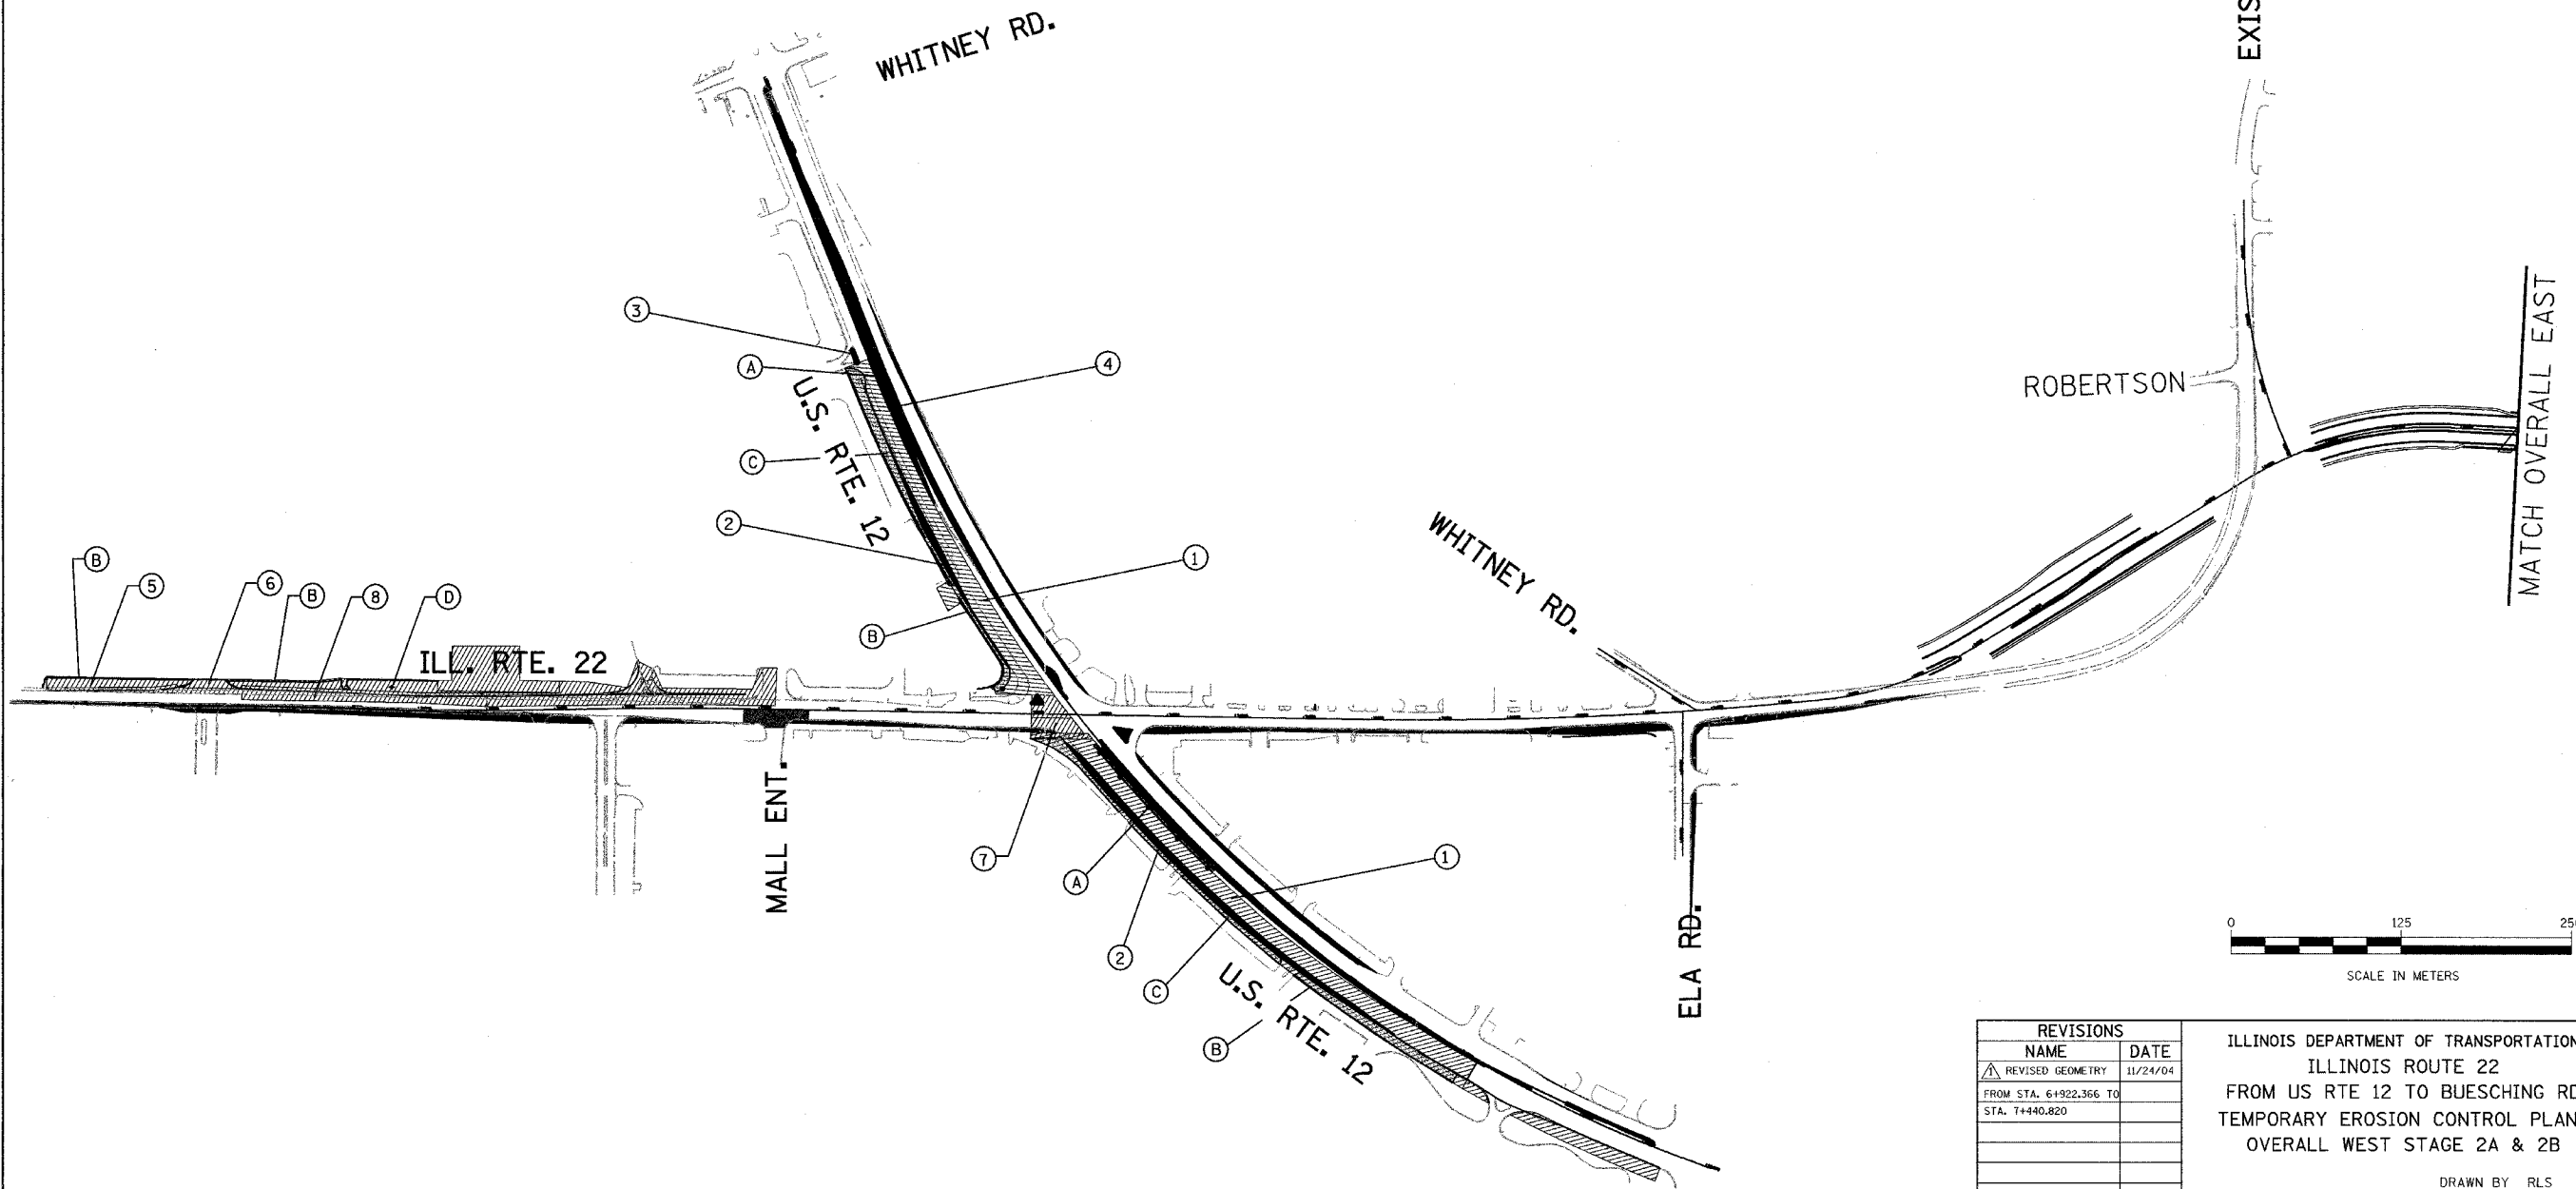

REVISIONS	
NAME	DATE
REVISOR	
REVISOR	
REVISOR	
REVISOR	
REVISOR	
REVISOR	
REVISOR	
REVISOR	
REVISOR	
REVISOR	

ILLINOIS DEPARTMENT OF TRANSPORTATION
 ILLINOIS ROUTE 22
 FROM US RTE 12 TO BUESCHING RD
 TEMPORARY EROSION CONTROL PLANS
 OVERALL WEST STAGE 2A & 2B

DATE 7/21/04
 DRAWN BY RLS
 CHECKED BY MBF