



F.A. RTE.	SECTION	COUNTY	TOTAL SHEETS	SHEET NO.
337	19R-1	LAKE	800	444
STA. 21+490		TO STA. 22+000		
FED. ROAD DIST. NO.		ILLINOIS FED. AID PROJECT		

60997

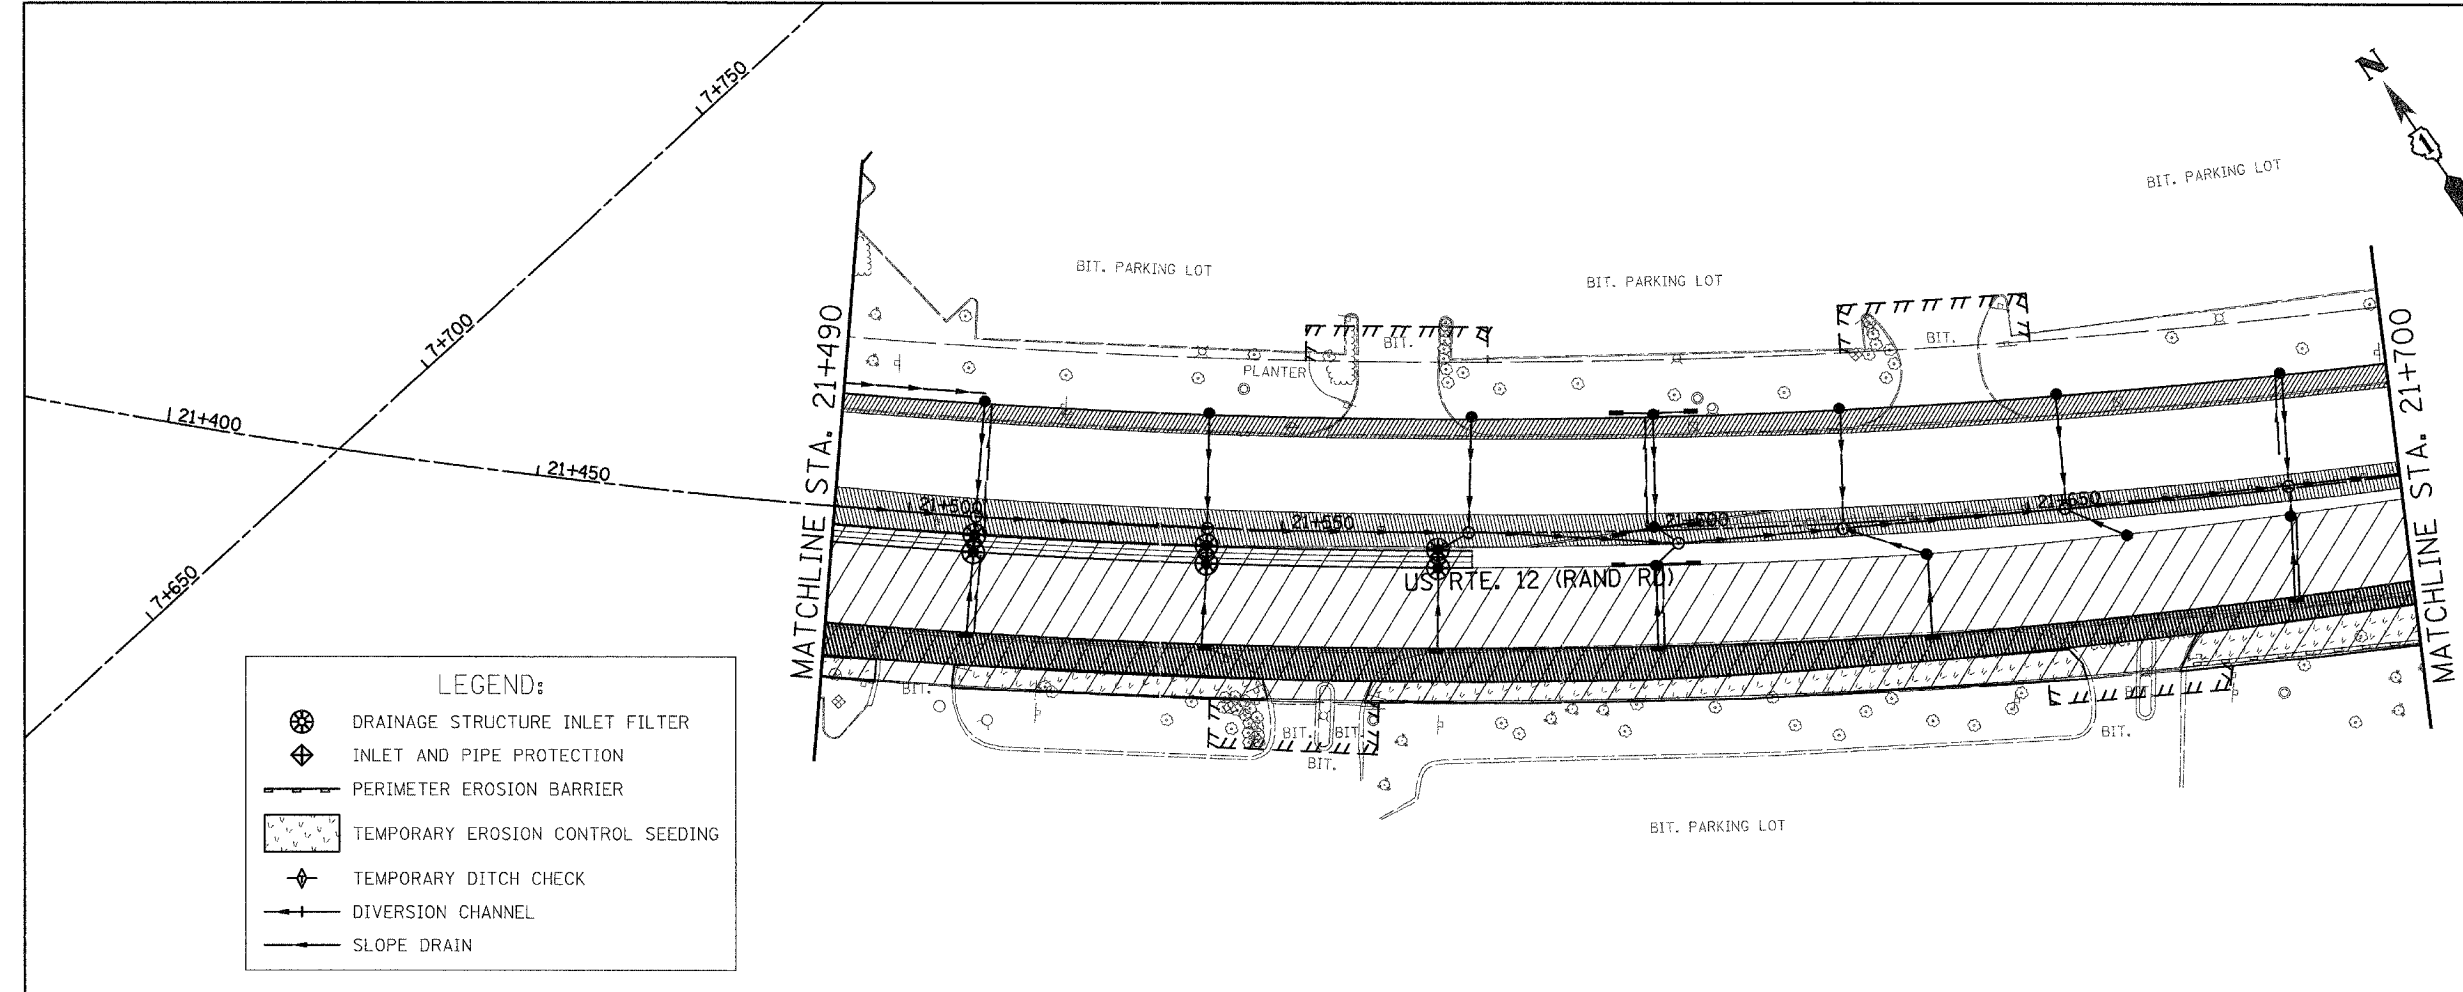

**LEGEND:**

	DRAINAGE STRUCTURE INLET FILTER
	INLET AND PIPE PROTECTION
	PERIMETER EROSION BARRIER
	TEMPORARY EROSION CONTROL SEEDING
	TEMPORARY DITCH CHECK
	DIVERSION CHANNEL
	SLOPE DRAIN

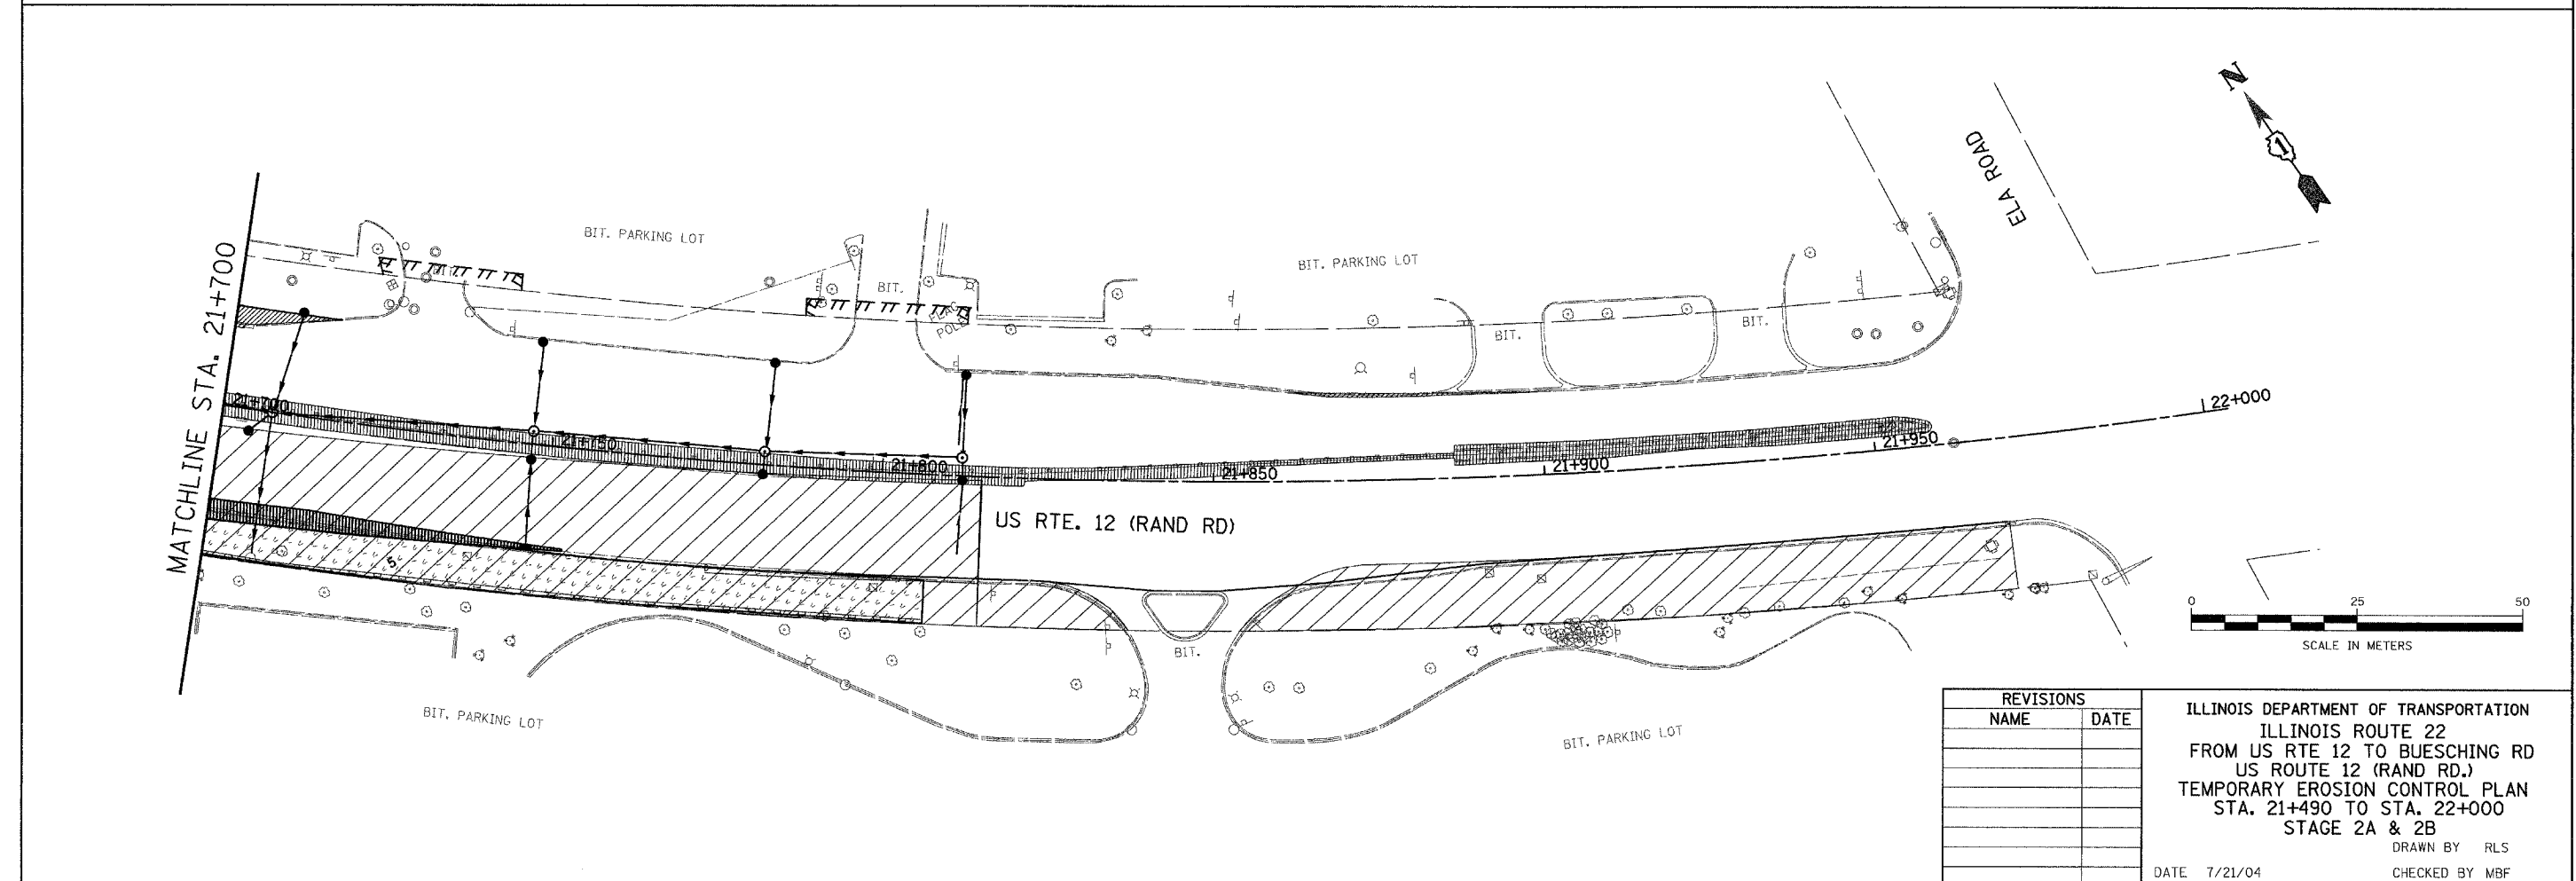

REVISIONS	
NAME	DATE

ILLINOIS DEPARTMENT OF TRANSPORTATION  
 ILLINOIS ROUTE 22  
 FROM US RTE 12 TO BUESCHING RD  
 US ROUTE 12 (RAND RD.)  
 TEMPORARY EROSION CONTROL PLAN  
 STA. 21+490 TO STA. 22+000  
 STAGE 2A & 2B  
 DRAWN BY RLS  
 CHECKED BY MBF  
 DATE 7/21/04