

F.A. RTE.	SECTION	COUNTY	TOTAL SHEETS	SHEET NO.
337	19R-1	LAKE	800	451
STA.		TO STA.		
FED. ROAD DIST. NO.		ILLINOIS FED. AID PROJECT		

#60997




STAGE 3A WEST OVERALL

CONSTRUCTION:

1. CONSTRUCT PROPOSED N.B. CONCRETE LANES ALONG U.S. RTE. 12 INCLUDING CURB AND GUTTER AND ENTRANCES.
2. CONSTRUCT PROPOSED S.B. CONCRETE TURN LANES AND RAISED MEDIAN ALONG U.S. RTE. 12.
3. CONSTRUCT CURB AND GUTTER ALONG E. SIDE OF U.S. RTE. 12.
4. CONSTRUCT ISLAND AT S.E. QUAD U.S. RTE. 12 AND IL RTE. 22.
5. CONSTRUCT FINAL SURFACE COURSE ALONG REMAINING PORTION OF BITUMINOUS WIDENING AREA ON IL RTE. 22.
6. CONSTRUCT CONCRETE LANES FOR SOUTHEAST QUADRANT OF IL RTE. 22/U.S. RTE. 12 INTERSECTION.

CONSTRUCTION STABILIZATION PRACTICES:

- A. PROVIDE TEMPORARY DITCH CHECKS AND DRAINAGE STRUCTURE INLET FILTERS AS SHOWN IN THE TEMPORARY EROSION CONTROL PLANS
- B. PLACE PERIMETER EROSION BARRIERS AS SHOWN IN THE TEMPORARY EROSION CONTROL PLANS
- C. PLACE TEMPORARY EROSION CONTROL SEEDING AS SHOWN IN THE TEMPORARY EROSION CONTROL PLANS
- D. PLACE TEMPORARY DITCH CHECKS AS SHOWN IN THE TEMPORARY EROSION CONTROL PLANS
- E. CONSTRUCT DIVERSION CHANNELS AND SLOPE DRAINS AS SHOWN IN THE TEMPORARY EROSION CONTROL PLANS
- F. PLACE PERMANENT EROSION CONTROL MEASURES

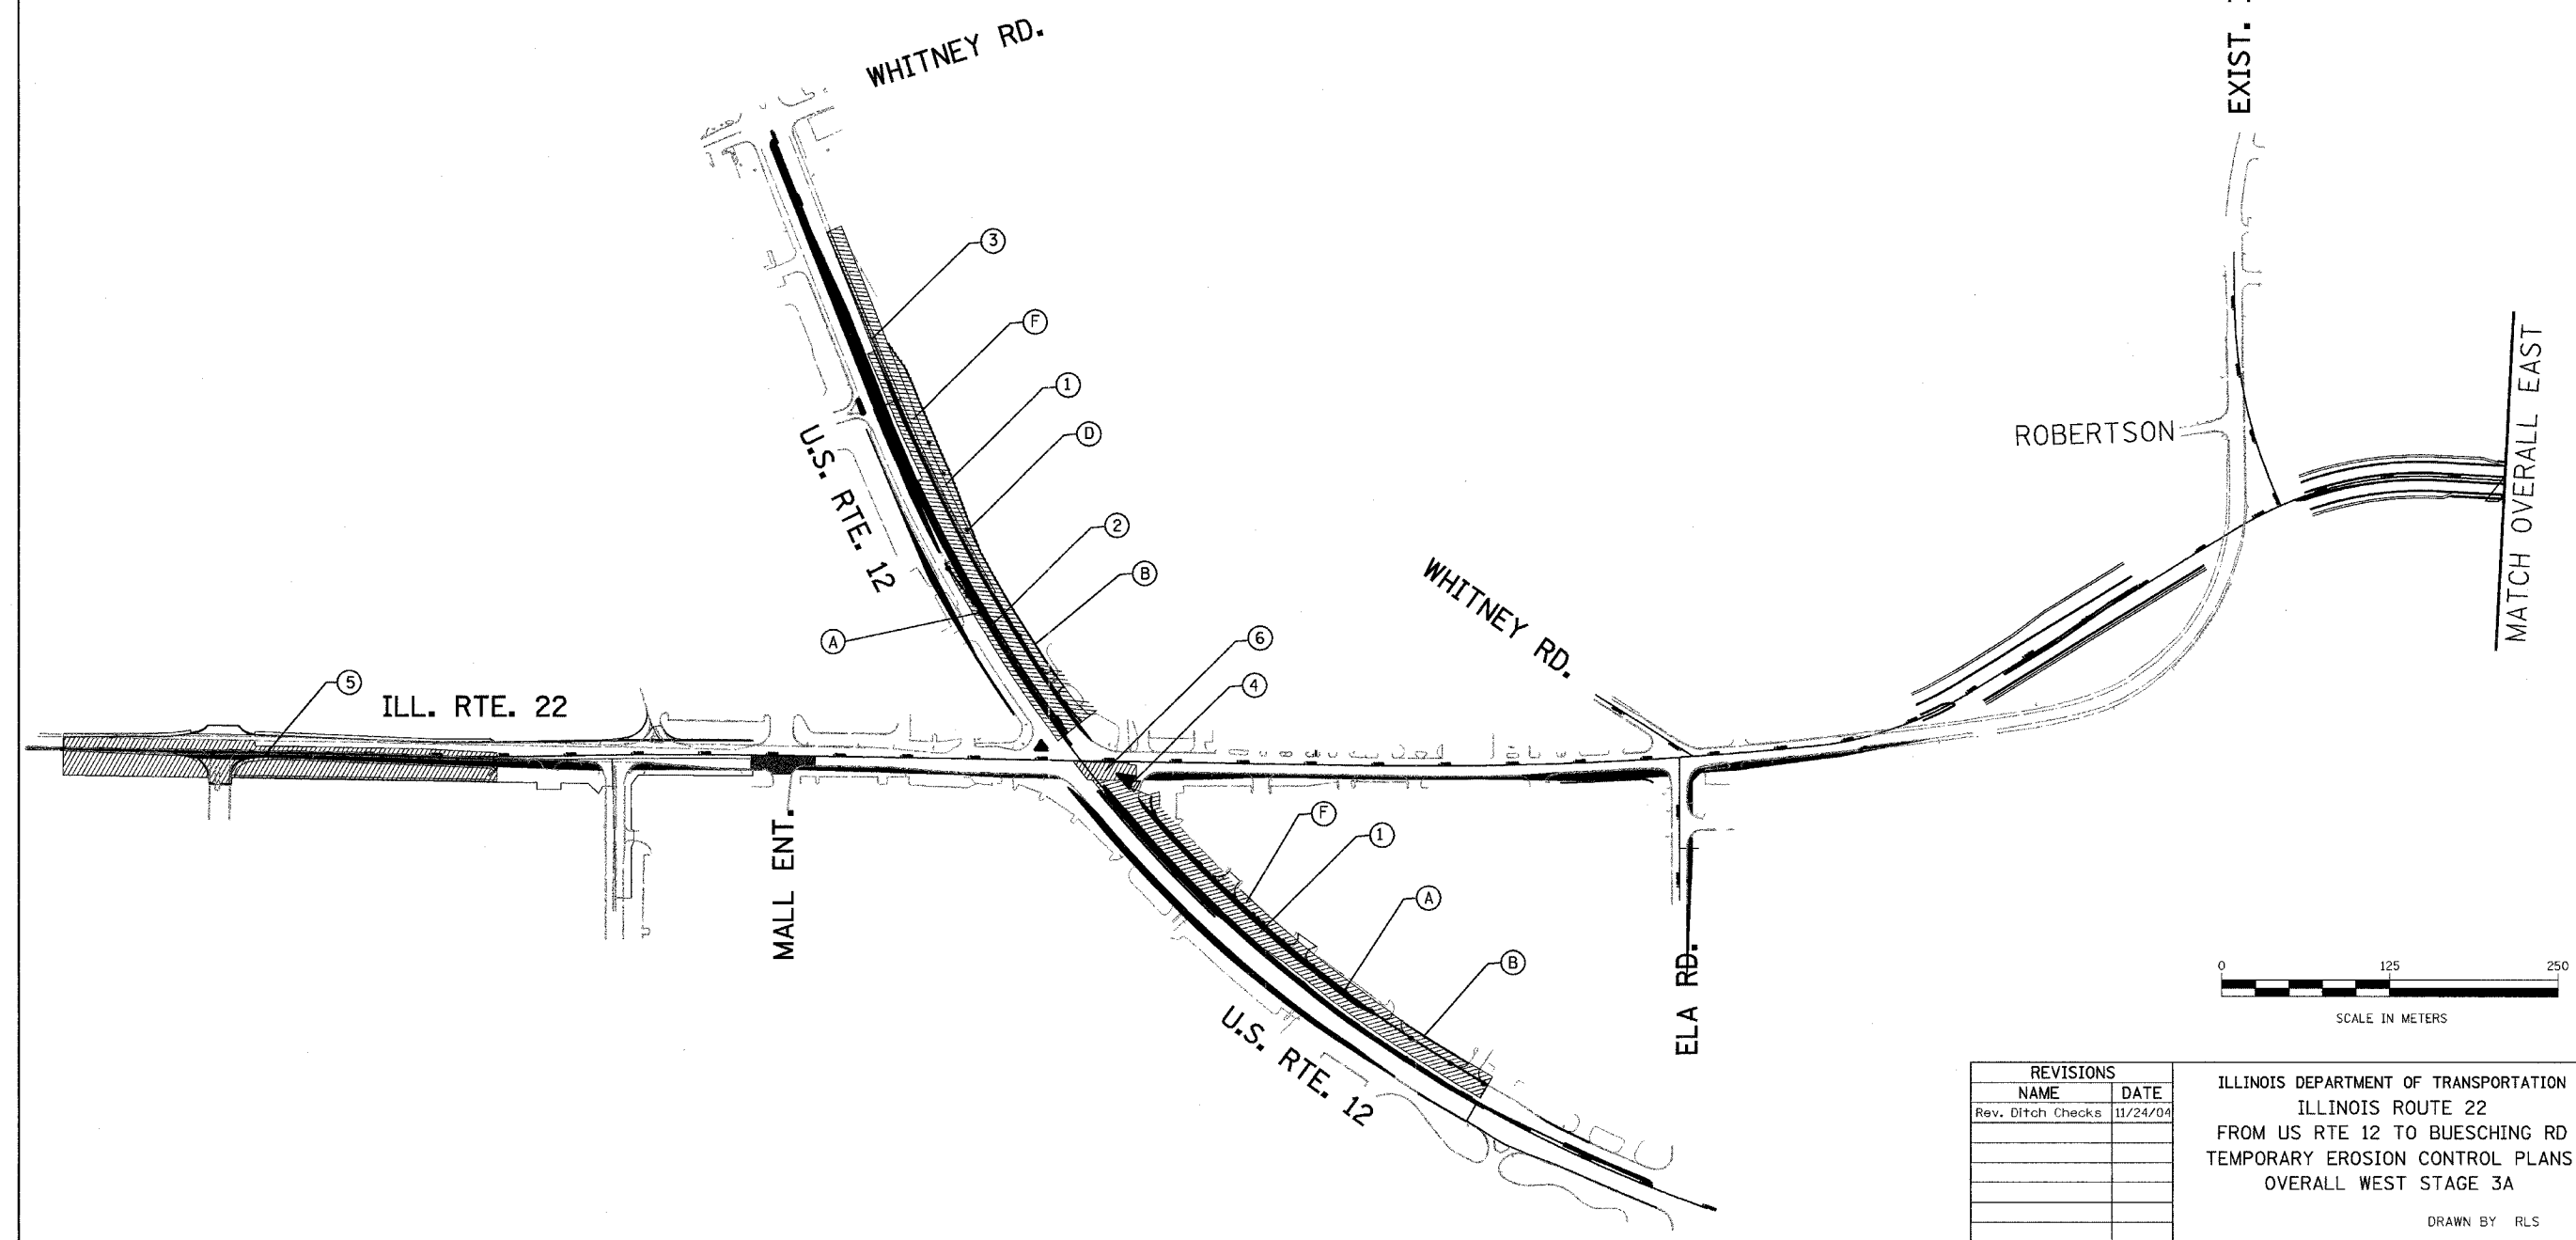

REVISIONS	
NAME	DATE
Rev. Ditch Checks	11/24/04

ILLINOIS DEPARTMENT OF TRANSPORTATION
 ILLINOIS ROUTE 22
 FROM US RTE 12 TO BUESCHING RD
 TEMPORARY EROSION CONTROL PLANS
 OVERALL WEST STAGE 3A

DATE 7/21/04

DRAWN BY RLS
 CHECKED BY MBF