


|                     |         |                           |              |           |
|---------------------|---------|---------------------------|--------------|-----------|
| F.A. RTE.           | SECTION | COUNTY                    | TOTAL SHEETS | SHEET NO. |
| 337                 | 19R-1   | LAKE                      | 800          | 460       |
| STA.                |         | TO STA.                   |              |           |
| FED. ROAD DIST. NO. |         | ILLINOIS FED. AID PROJECT |              |           |

#60997

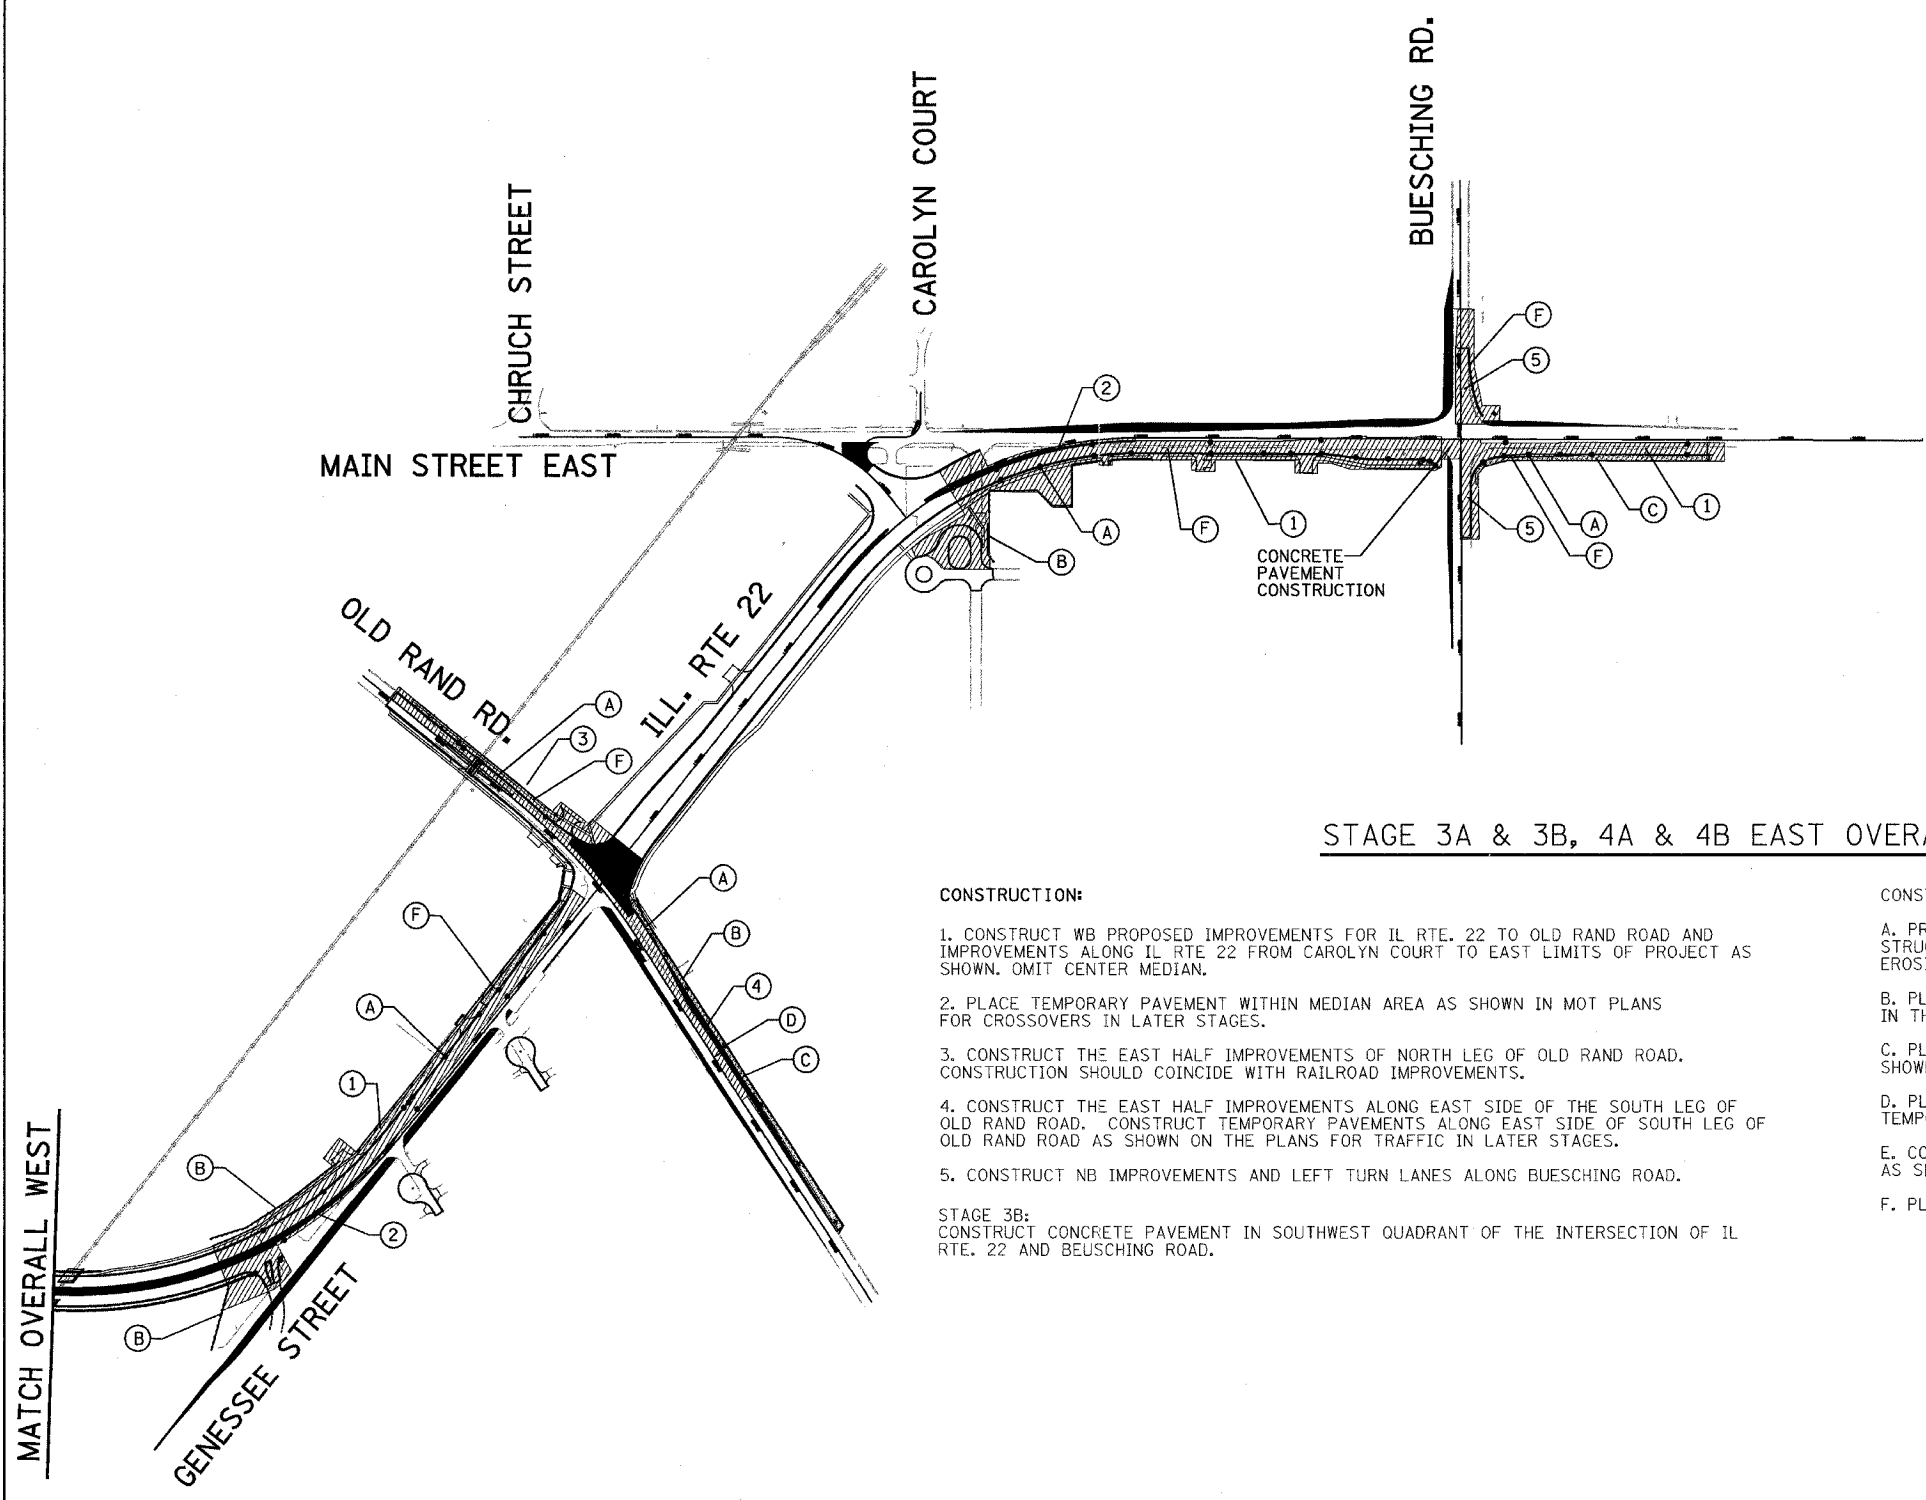

**STAGE 3A & 3B, 4A & 4B EAST OVERALL**


**CONSTRUCTION:**

1. CONSTRUCT WB PROPOSED IMPROVEMENTS FOR IL RTE. 22 TO OLD RAND ROAD AND IMPROVEMENTS ALONG IL RTE 22 FROM CAROLYN COURT TO EAST LIMITS OF PROJECT AS SHOWN. OMIT CENTER MEDIAN.
2. PLACE TEMPORARY PAVEMENT WITHIN MEDIAN AREA AS SHOWN IN MOT PLANS FOR CROSSOVERS IN LATER STAGES.
3. CONSTRUCT THE EAST HALF IMPROVEMENTS OF NORTH LEG OF OLD RAND ROAD. CONSTRUCTION SHOULD COINCIDE WITH RAILROAD IMPROVEMENTS.
4. CONSTRUCT THE EAST HALF IMPROVEMENTS ALONG EAST SIDE OF THE SOUTH LEG OF OLD RAND ROAD. CONSTRUCT TEMPORARY PAVEMENTS ALONG EAST SIDE OF SOUTH LEG OF OLD RAND ROAD AS SHOWN ON THE PLANS FOR TRAFFIC IN LATER STAGES.
5. CONSTRUCT NB IMPROVEMENTS AND LEFT TURN LANES ALONG BUESCHING ROAD.

STAGE 3B:  
CONSTRUCT CONCRETE PAVEMENT IN SOUTHWEST QUADRANT OF THE INTERSECTION OF IL RTE. 22 AND BUESCHING ROAD.

**CONSTRUCTION STABILIZATION PRACTICES:**

- A. PROVIDE TEMPORARY DITCH CHECKS AND DRAINAGE STRUCTURE INLET FILTERS AS SHOWN IN THE TEMPORARY EROSION CONTROL PLANS
- B. PLACE PERIMETER EROSION BARRIERS AS SHOWN IN THE TEMPORARY EROSION CONTROL PLANS
- C. PLACE TEMPORARY EROSION CONTROL SEEDING AS SHOWN IN THE TEMPORARY EROSION CONTROL PLANS
- D. PLACE TEMPORARY DITCH CHECKS AS SHOWN IN THE TEMPORARY EROSION CONTROL PLANS
- E. CONSTRUCT DIVERSION CHANNELS AND SLOPE DRAINS AS SHOWN IN THE TEMPORARY EROSION CONTROL PLANS
- F. PLACE PERMANENT EROSION CONTROL MEASURES

 

SCALE IN METERS

| REVISIONS         |          |
|-------------------|----------|
| NAME              | DATE     |
| Rev. Ditch Checks | 11/24/04 |
|                   |          |
|                   |          |
ILLINOIS DEPARTMENT OF TRANSPORTATION  
ILLINOIS ROUTE 22  
FROM US RTE 12 TO BUESCHING RD  
TEMPORARY EROSION CONTROL PLANS  
OVERALL EAST STAGE 3A, 3B, 4A & 4B

DATE 7/21/04  
DRAWN BY RLS  
CHECKED BY MBF