
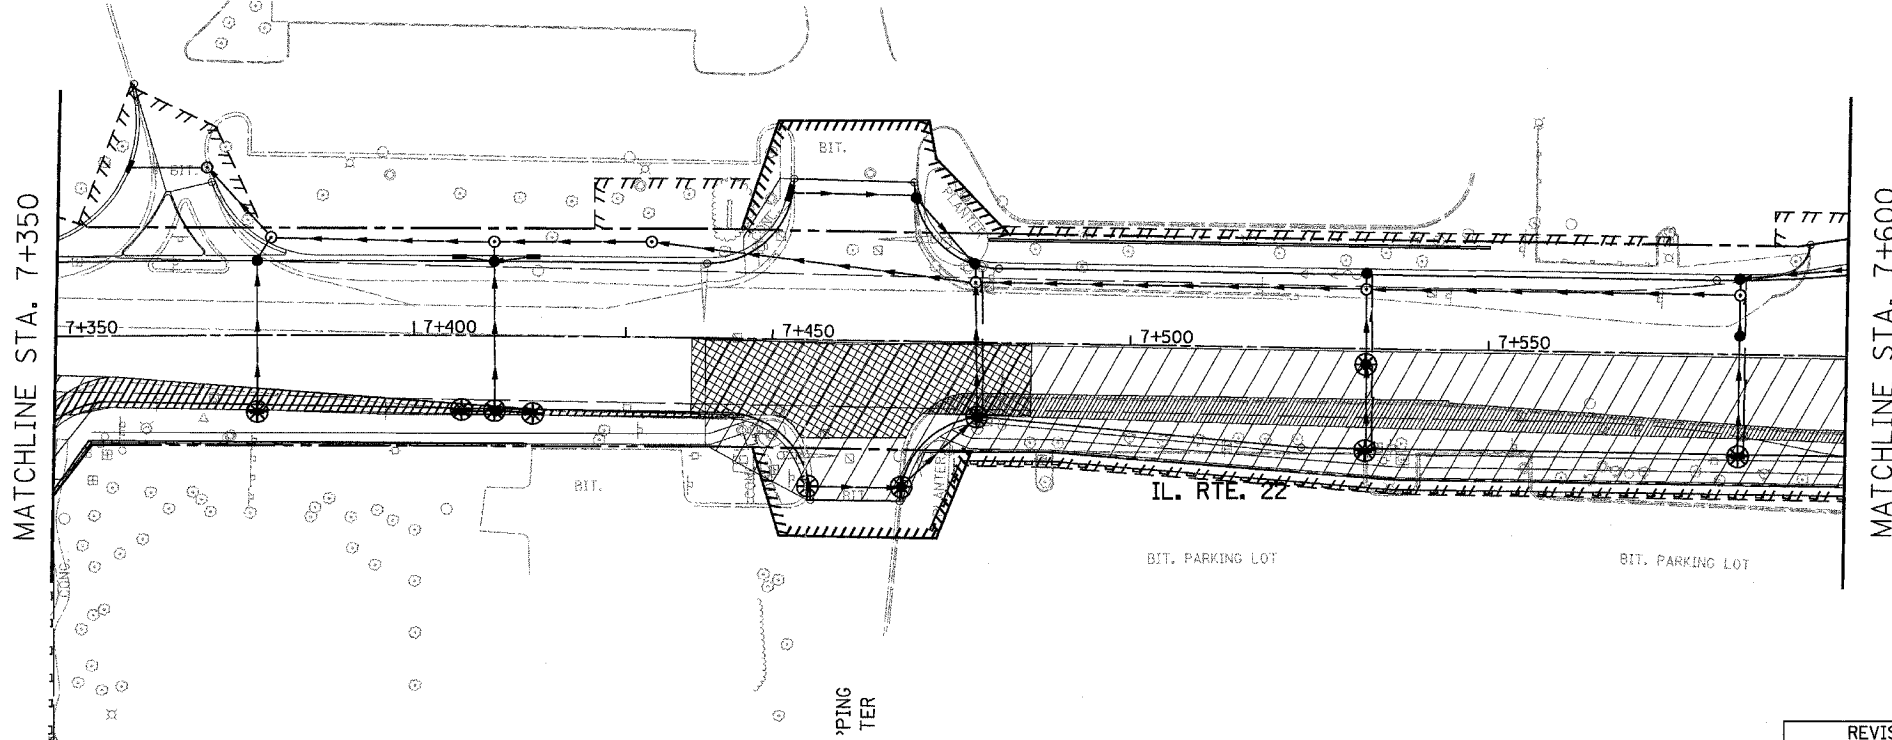



F.A. RTE.	SECTION	COUNTY	TOTAL SHEETS	SHEET NO.
337	19R-1	LAKE	800	467
STA. 7+000		TO STA. 7+600		
FED. ROAD DIST. NO.		ILLINOIS FED. AID PROJECT		

#60997

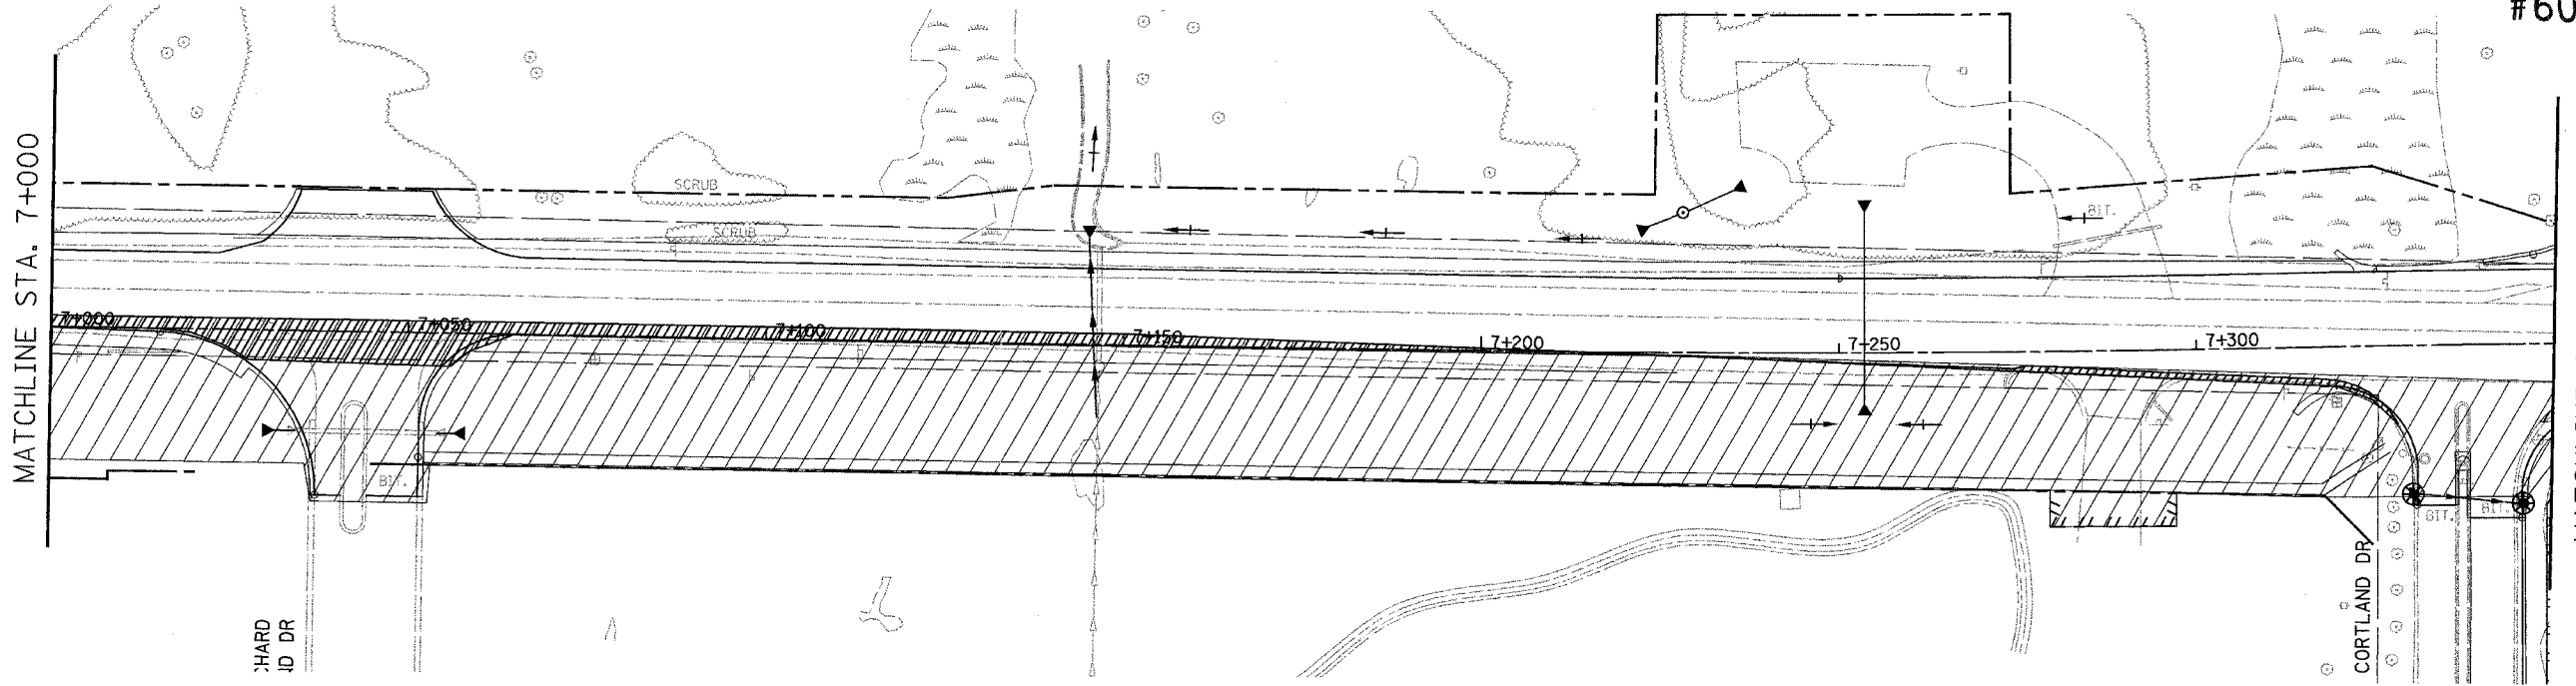

**LEGEND:**

- DRAINAGE STRUCTURE INLET FILTER
- INLET AND PIPE PROTECTION
- PERIMETER EROSION BARRIER
- TEMPORARY EROSION CONTROL SEEDING
- TEMPORARY DITCH CHECK
- DIVERSION CHANNEL
- SLOPE DRAIN

 

REVISIONS	
NAME	DATE
REVISOR	
REVISOR	
REVISOR	
REVISOR	
REVISOR	
REVISOR	
REVISOR	
REVISOR	
REVISOR	

ILLINOIS DEPARTMENT OF TRANSPORTATION  
 ILLINOIS ROUTE 22  
 FROM US RTE 12 TO BUESCHING RD  
 EROSION CONTROL PLAN  
 STA. 7+000 TO STA. 7+600  
 STAGE 4A & 4B

DATE 7/21/04  
 DRAWN BY RLS  
 CHECKED BY MBF