



F.A. RTE.	SECTION	COUNTY	TOTAL SHEETS	SHEET NO.
337	19R-1	LAKE	800	472
STA. 50+035	TO STA. 50+200			
FED. ROAD DIST. NO.	ILLINOIS	FED. AID PROJECT		

60997

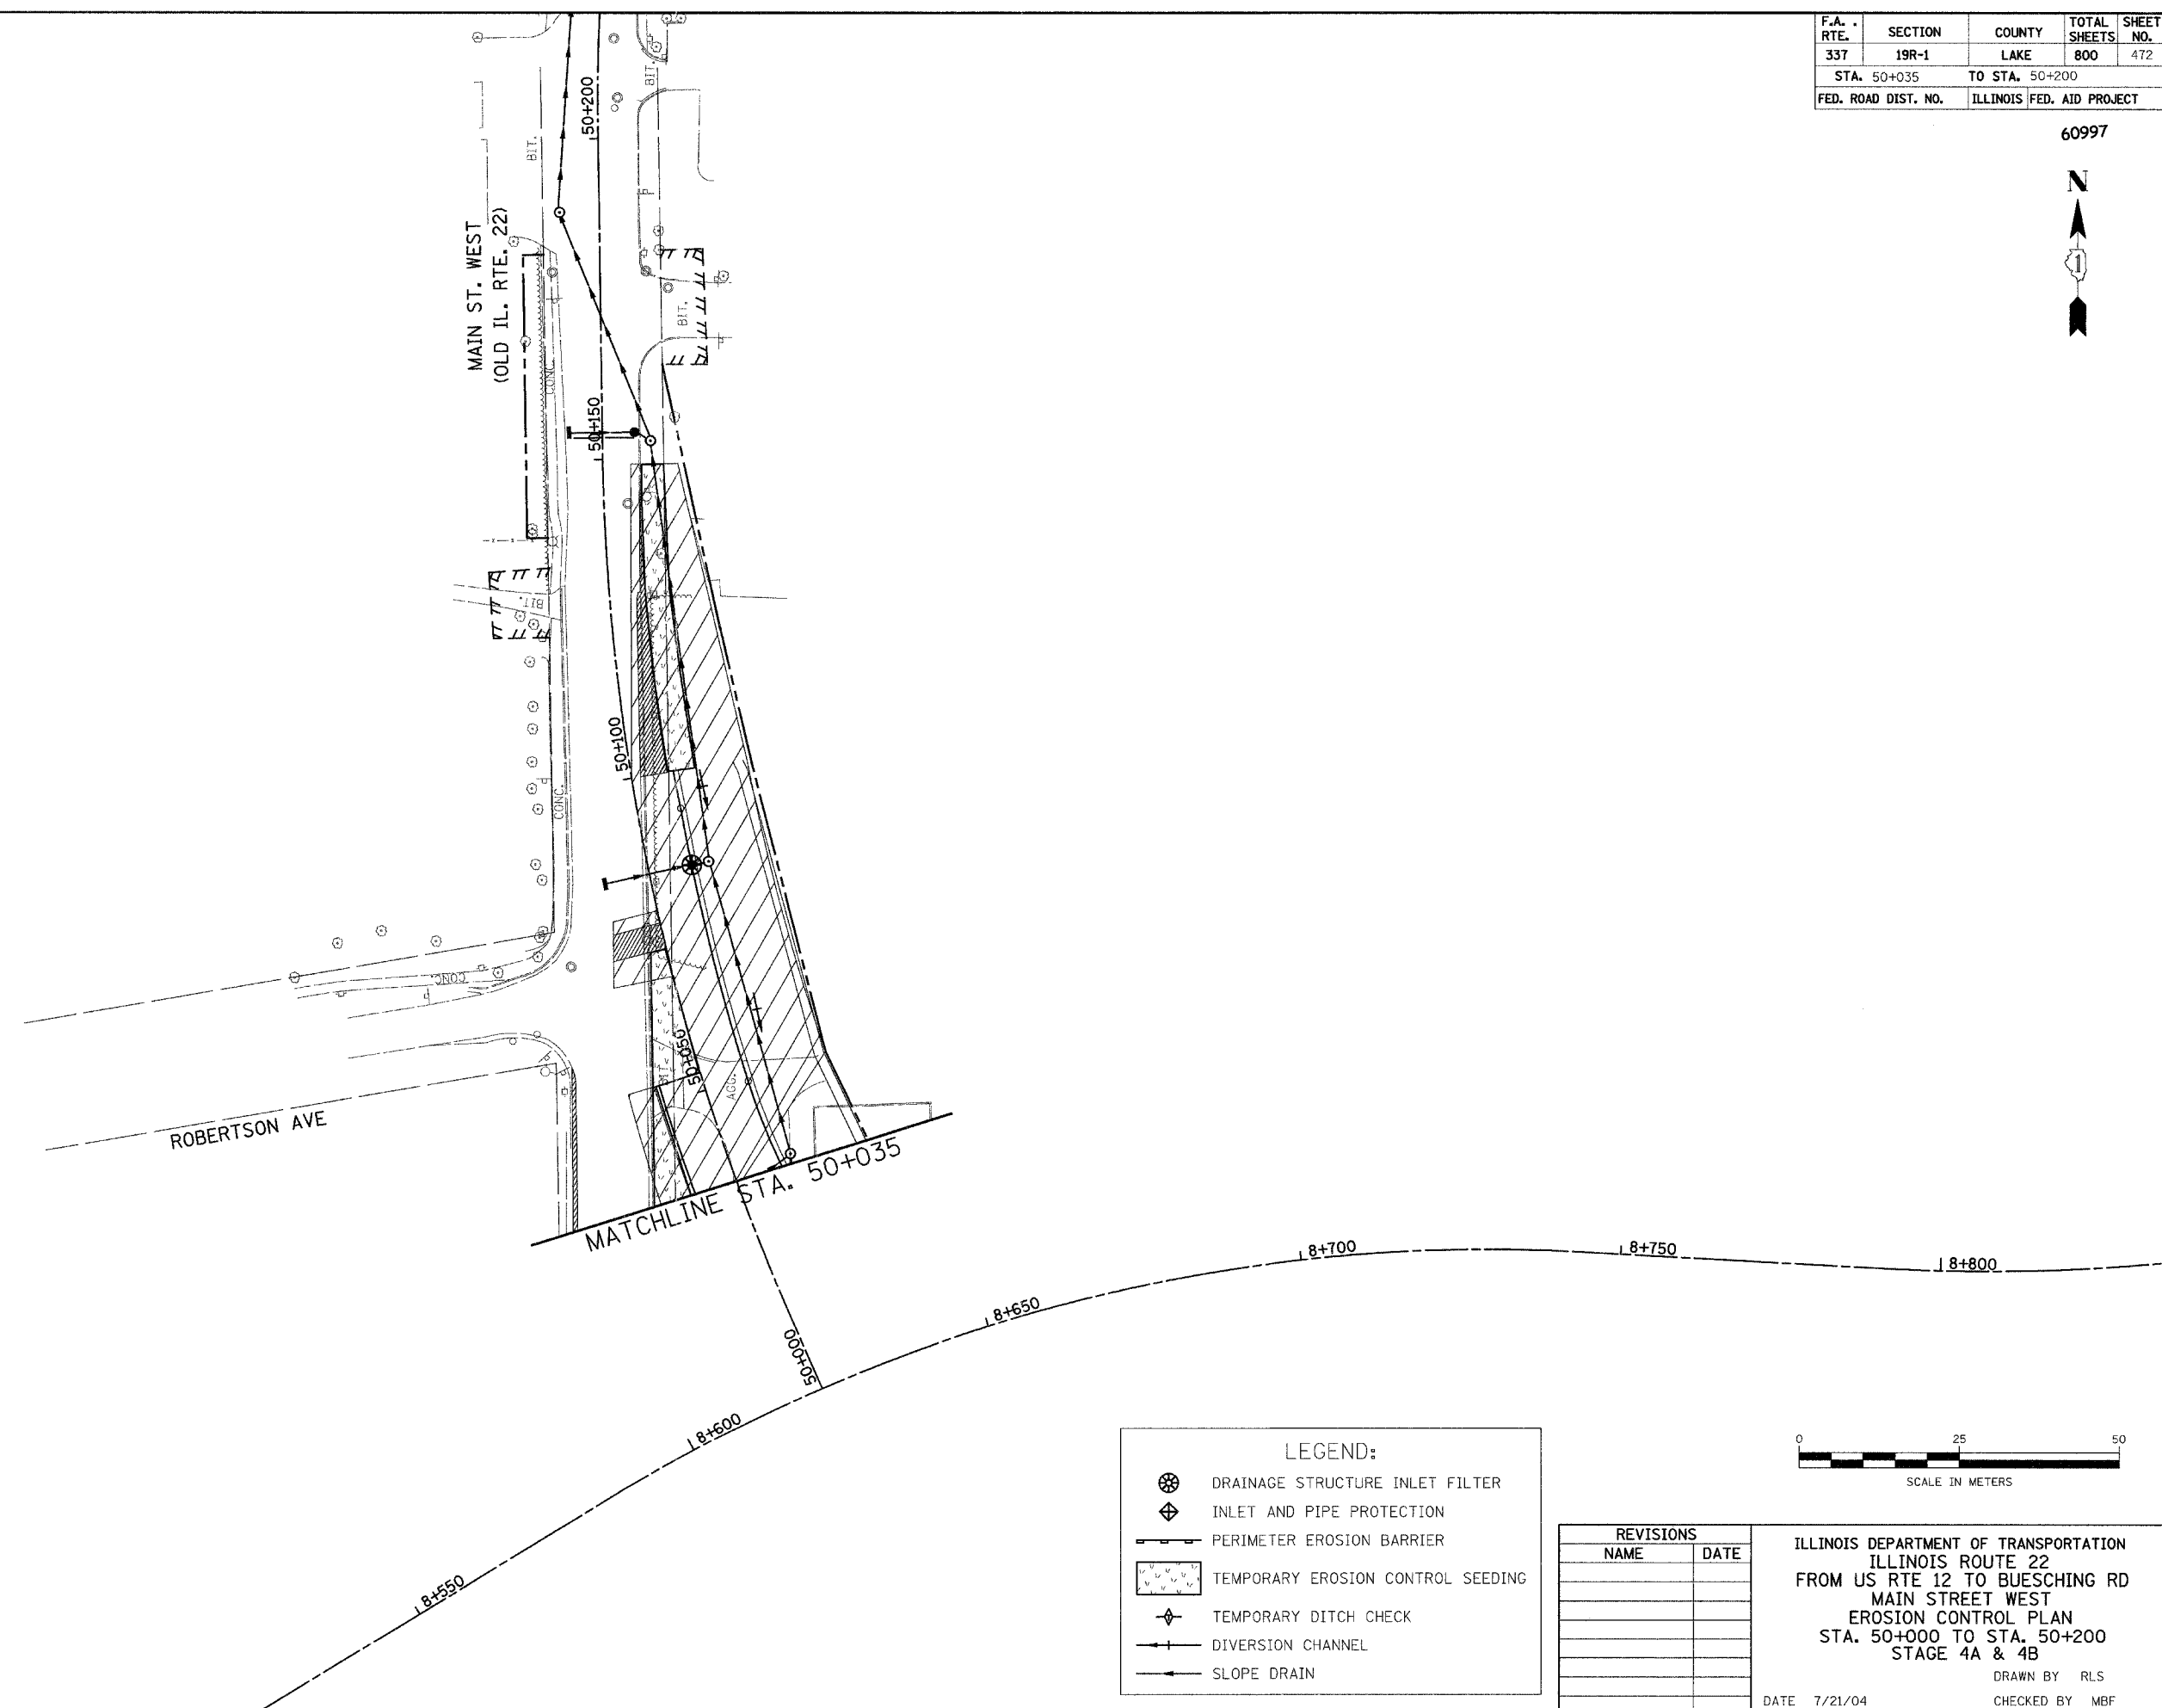

LEGEND:

- DRAINAGE STRUCTURE INLET FILTER
- INLET AND PIPE PROTECTION
- PERIMETER EROSION BARRIER
- TEMPORARY EROSION CONTROL SEEDING
- TEMPORARY DITCH CHECK
- DIVERSION CHANNEL
- SLOPE DRAIN

 

REVISIONS	
NAME	DATE

ILLINOIS DEPARTMENT OF TRANSPORTATION
 ILLINOIS ROUTE 22
 FROM US RTE 12 TO BUESCHING RD
 MAIN STREET WEST
 EROSION CONTROL PLAN
 STA. 50+000 TO STA. 50+200
 STAGE 4A & 4B

DATE 7/21/04

DRAWN BY RLS
 CHECKED BY MBF