

F.A. RTE.	SECTION	COUNTY	TOTAL SHEETS	SHEET NO.
337	19R-1	LAKE	800	477
STA.	TO STA.			
FED. ROAD DIST. NO.	ILLINOIS	FED. AID PROJECT	60997	


STAGE 5A WEST OVERALL

CONSTRUCTION:

1. CONSTRUCT RESURFACING ALONG U.S. RTE. 12.
2. CONSTRUCT W.B. CONCRETE LANES ON IL RTE. AS SHOWN IN MOT PLANS.
3. CONSTRUCT MEDIAN ON IL RTE. 22.
4. CONSTRUCT SOUTH HALF OF ROBERTSON RD. IMPROVEMENTS.

CONSTRUCTION STABILIZATION PRACTICES:

- A. PROVIDE INLET AND PIPE PROTECTION AND DRAINAGE STRUCTURE INLET FILTERS AS SHOWN IN THE TEMPORARY EROSION CONTROL PLANS
- B. PLACE PERIMETER EROSION BARRIERS AS SHOWN IN THE TEMPORARY EROSION CONTROL PLANS
- C. PLACE TEMPORARY EROSION CONTROL SEEDING AS SHOWN IN THE TEMPORARY EROSION CONTROL PLANS
- D. PLACE TEMPORARY DITCH CHECKS AS SHOWN IN THE TEMPORARY EROSION CONTROL PLANS
- E. CONSTRUCT DIVERSION CHANNELS AND SLOPE DRAINS AS SHOWN IN THE TEMPORARY EROSION CONTROL PLANS
- F. PLACE PERMANENT EROSION CONTROL MEASURES

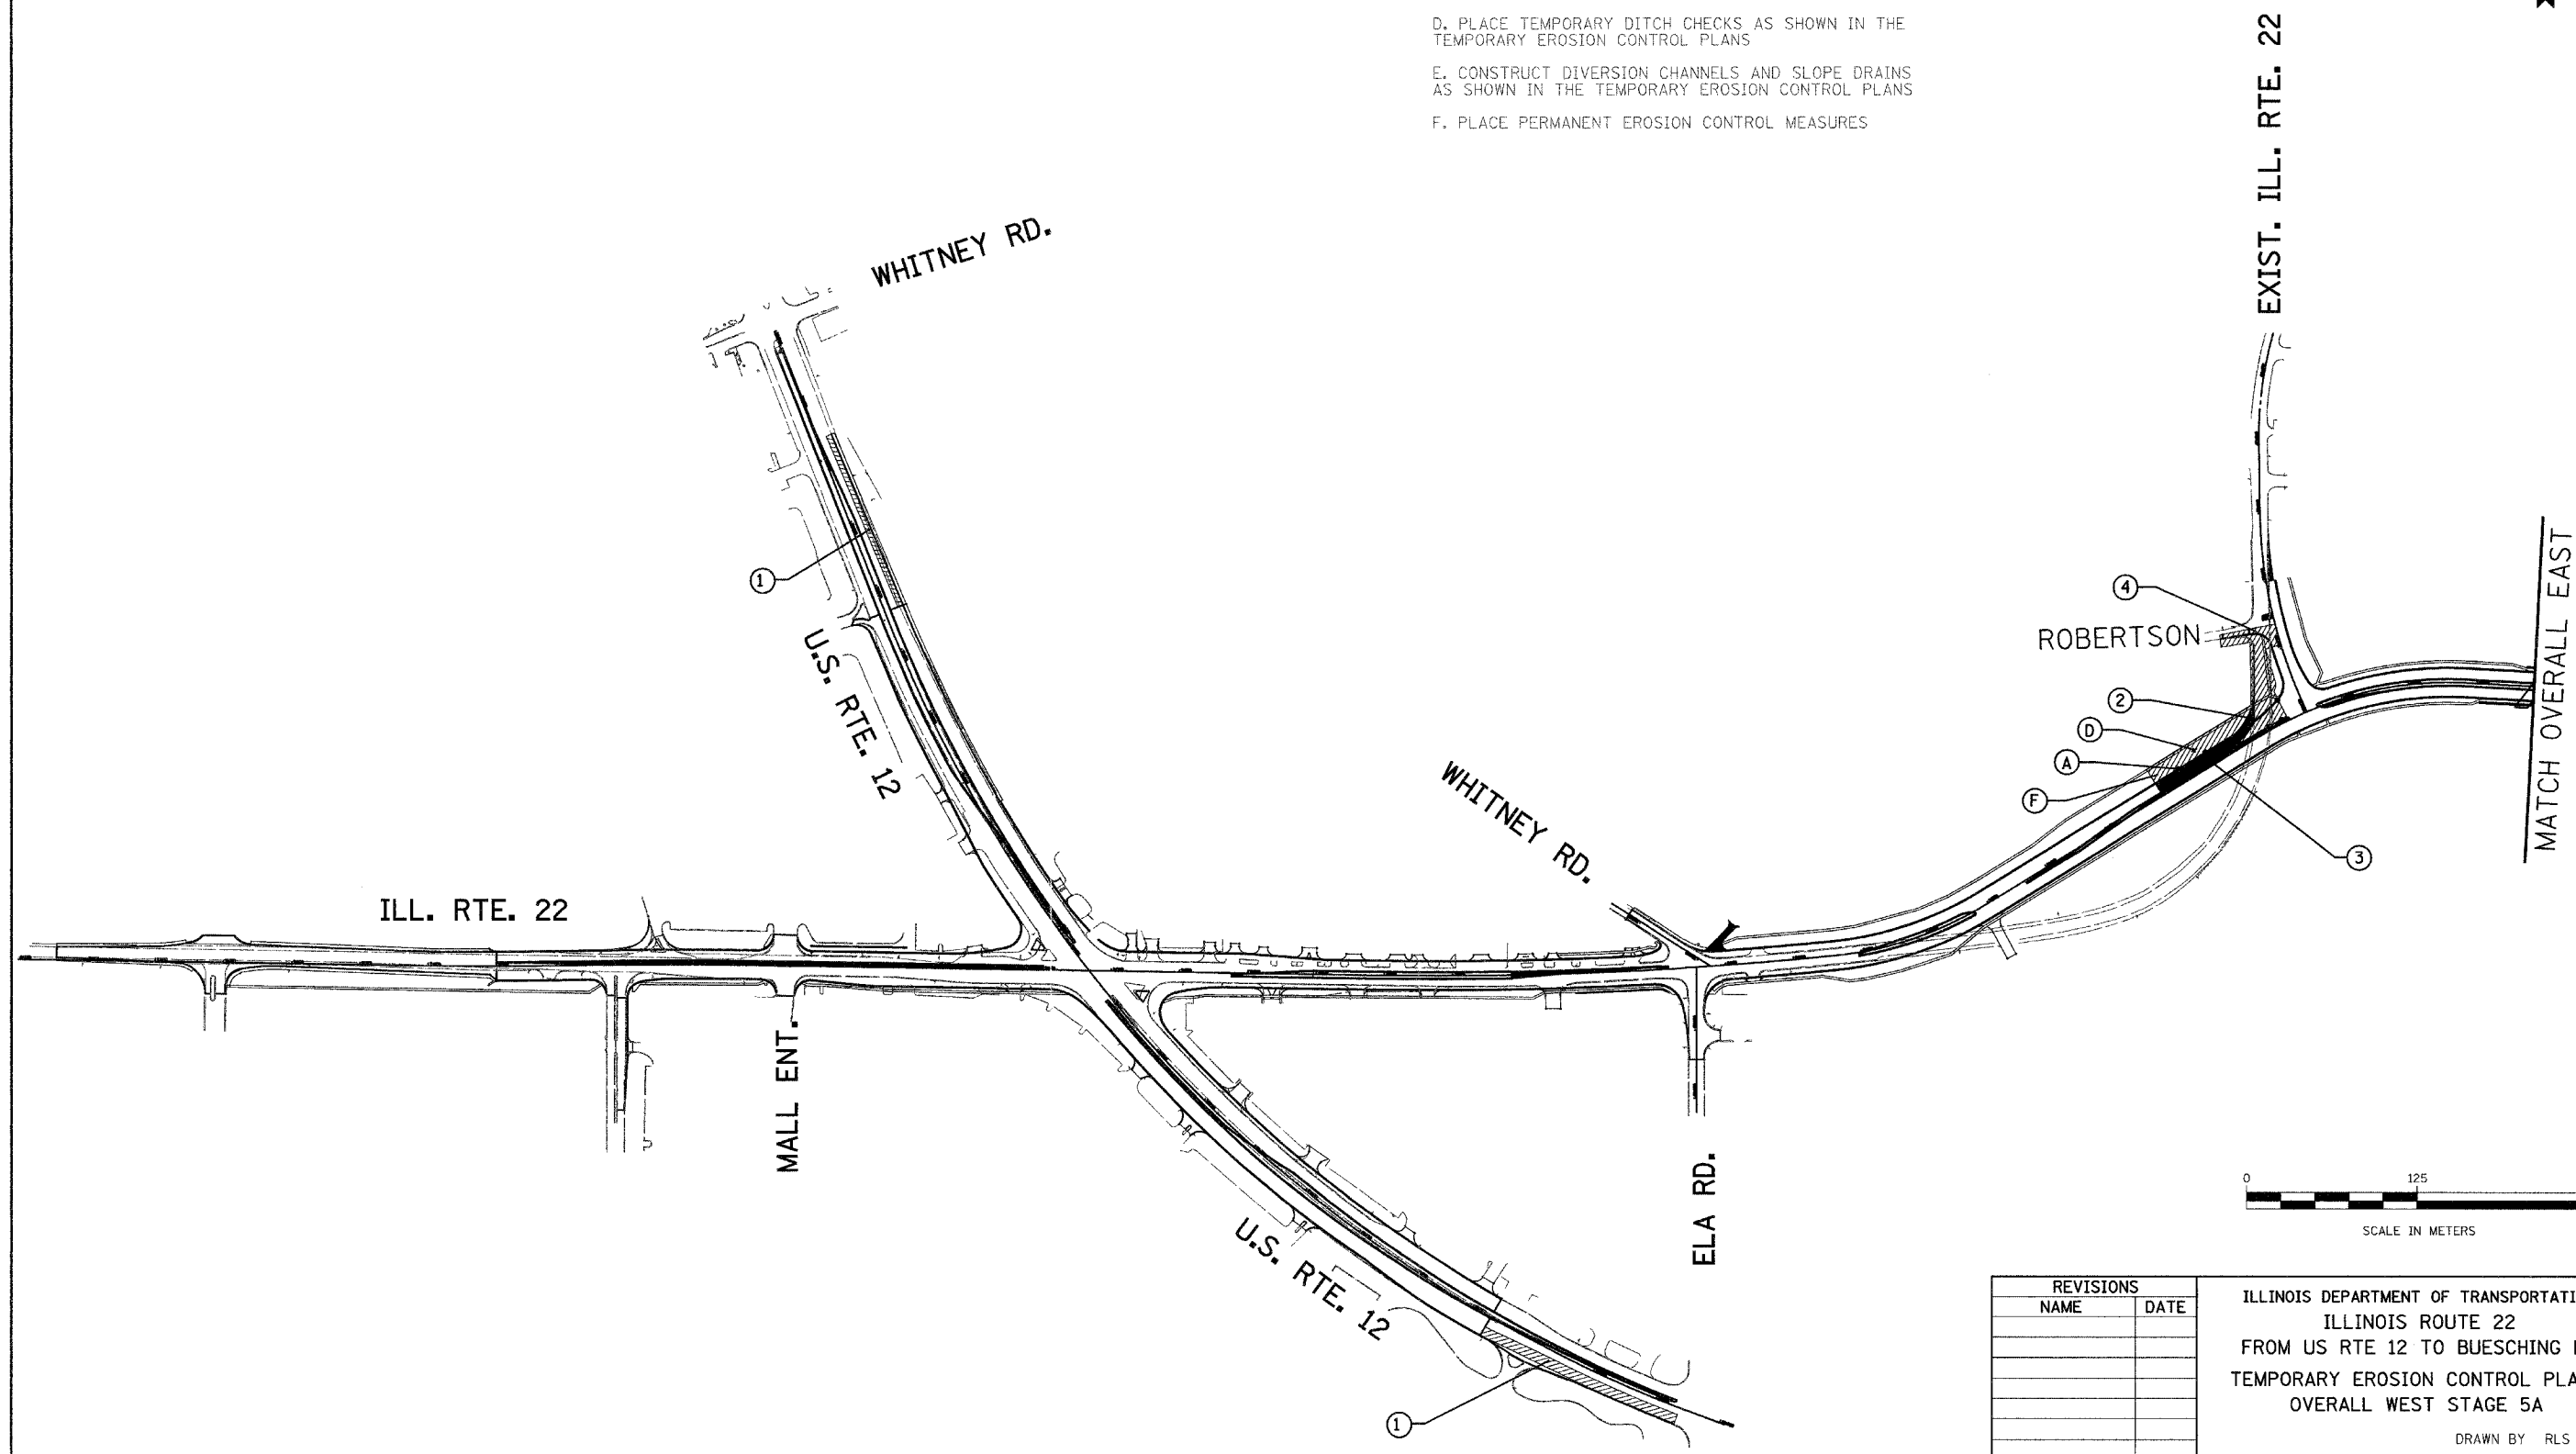

REVISIONS	
NAME	DATE

ILLINOIS DEPARTMENT OF TRANSPORTATION
 ILLINOIS ROUTE 22
 FROM US RTE 12 TO BUESCHING RD
 TEMPORARY EROSION CONTROL PLANS
 OVERALL WEST STAGE 5A

DATE 7/21/04

DRAWN BY RLS
 CHECKED BY MBF