
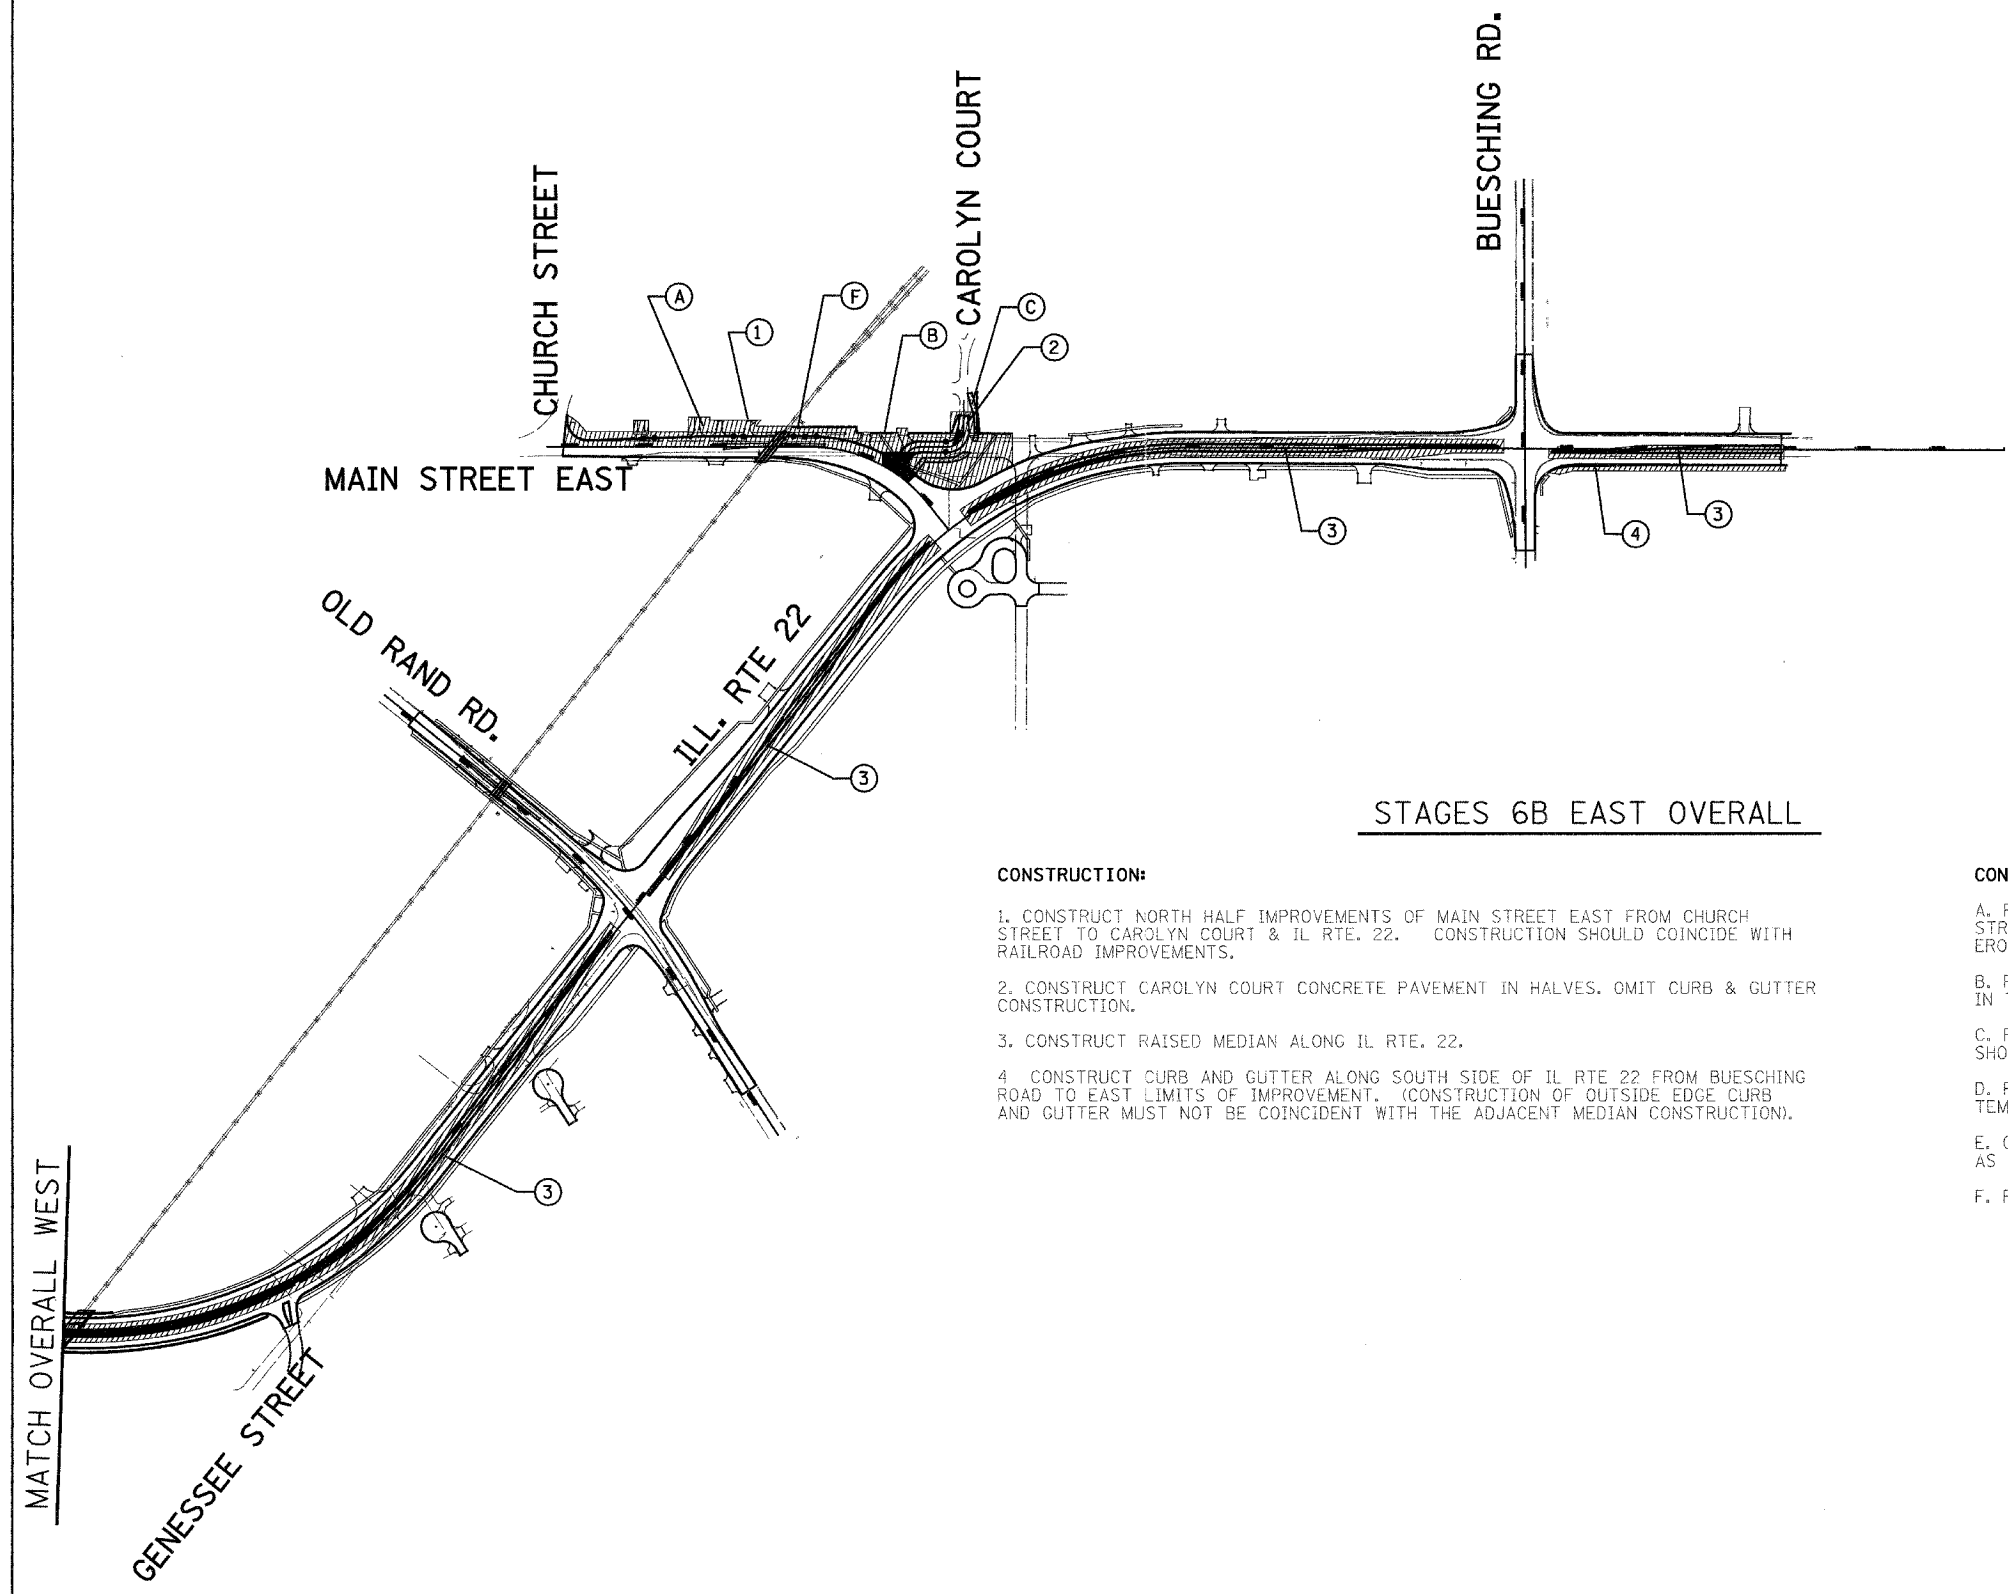


F.A. RTE.	SECTION	COUNTY	TOTAL SHEETS	SHEET NO.
337	19R-1	LAKE	800	497
STA.		TO STA.		
FED. ROAD DIST. NO.		ILLINOIS	FED. AID PROJECT	

60997

 

STAGES 6B EAST OVERALL

**CONSTRUCTION:**

1. CONSTRUCT NORTH HALF IMPROVEMENTS OF MAIN STREET EAST FROM CHURCH STREET TO CAROLYN COURT & IL RTE. 22. CONSTRUCTION SHOULD COINCIDE WITH RAILROAD IMPROVEMENTS.
2. CONSTRUCT CAROLYN COURT CONCRETE PAVEMENT IN HALVES. OMIT CURB & GUTTER CONSTRUCTION.
3. CONSTRUCT RAISED MEDIAN ALONG IL RTE. 22.
4. CONSTRUCT CURB AND GUTTER ALONG SOUTH SIDE OF IL RTE 22 FROM BUESCHING ROAD TO EAST LIMITS OF IMPROVEMENT. (CONSTRUCTION OF OUTSIDE EDGE CURB AND GUTTER MUST NOT BE COINCIDENT WITH THE ADJACENT MEDIAN CONSTRUCTION).

**CONSTRUCTION STABILIZATION PRACTICES:**

- A. PROVIDE INLET AND PIPE PROTECTION AND DRAINAGE STRUCTURE INLET FILTERS AS SHOWN IN THE TEMPORARY EROSION CONTROL PLANS
- B. PLACE PERIMETER EROSION BARRIERS AS SHOWN IN THE TEMPORARY EROSION CONTROL PLANS
- C. PLACE TEMPORARY EROSION CONTROL SEEDING AS SHOWN IN THE TEMPORARY EROSION CONTROL PLANS
- D. PLACE TEMPORARY DITCH CHECKS AS SHOWN IN THE TEMPORARY EROSION CONTROL PLANS
- E. CONSTRUCT DIVERSION CHANNELS AND SLOPE DRAINS AS SHOWN IN THE TEMPORARY EROSION CONTROL PLANS
- F. PLACE PERMANENT EROSION CONTROL MEASURES



SCALE IN METERS

REVISIONS	
NAME	DATE

ILLINOIS DEPARTMENT OF TRANSPORTATION  
ILLINOIS ROUTE 22  
FROM US RTE 12 TO BUESCHING RD  
TEMPORARY EROSION CONTROL PLANS  
OVERALL EAST STAGE 6B

DATE 7/21/04  
DRAWN BY RLS  
CHECKED BY MBF