

60997

BENCHMARK:


B.M.- 60: Box cut in concrete light pole base east side of mall parking lot. S.W. corner of Rand Road and IL Rte. 22.
Elev. = 259.057

STATE OF ILLINOIS
DEPARTMENT OF TRANSPORTATION

WORK POINTS AND WALL ELEVATIONS

ROUTE NO.	SECTION	COUNTY	TOTAL SHEETS	SHEET NO.
FAP 337 (IL 22)	19R-1	LAKE	806	546
FED. ROAD DIST. NO.	ILLINOIS	FED. AID PROJECT-		

WP No.	IL Rte. 22 Station	Offset Lt. (m)	Top of Wall Elev.	Bottom of Fig. Elev.
1	7+480.000	14.500	253.364	251.672
2	7+488.750	14.500	253.680	251.672
3	7+497.500	14.500	253.995	251.672
4	7+506.250	14.500	254.311	251.672
5	7+515.000	14.500	254.627	252.164
6	7+523.750	14.500	254.942	252.164
7	7+532.500	14.500	255.258	252.414
8	7+541.250	14.500	255.573	252.624
9	7+550.000	14.500	255.889	253.321

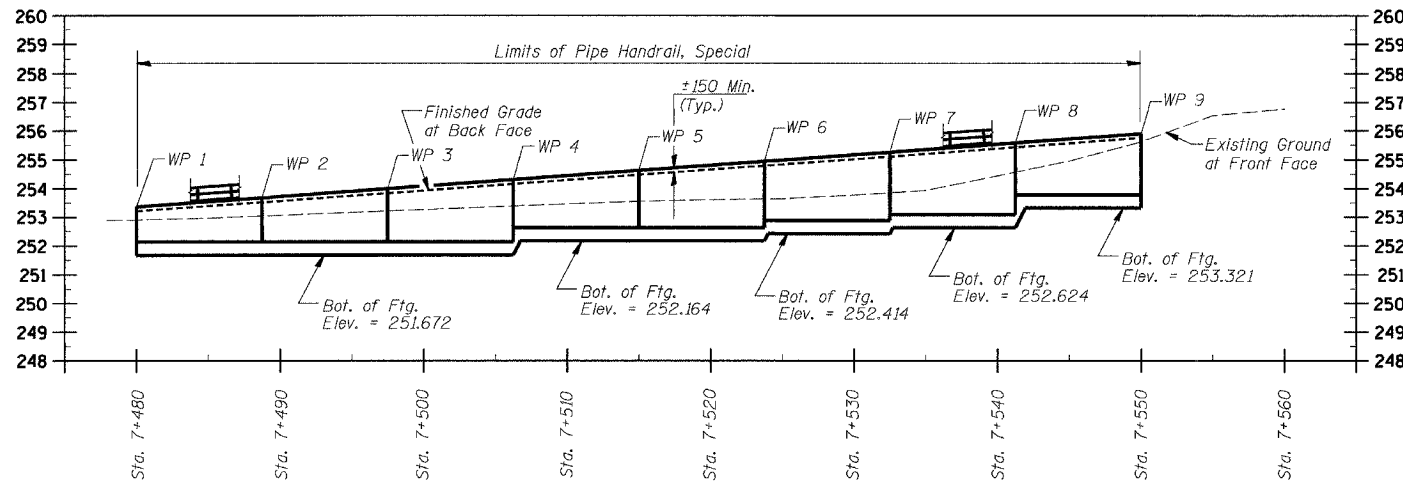


ELEVATION

(Looking at Back Face)

NOTES:

- All dimensions are in millimeters (mm) except as noted.
- All Work Point Station and Offset are to the Front Face of Wall.
- Pipe Underdrains for Structures, 100 mm shall connect with the proposed Storm Drainage System as shown in the Drainage Plans. See Drainage Plans for details. Cost of non-perforated pipe and connections to the drainage structures is included with Pipe Underdrains for Structures, 100 mm.
- For Earthwork quantities see Roadway Plans.

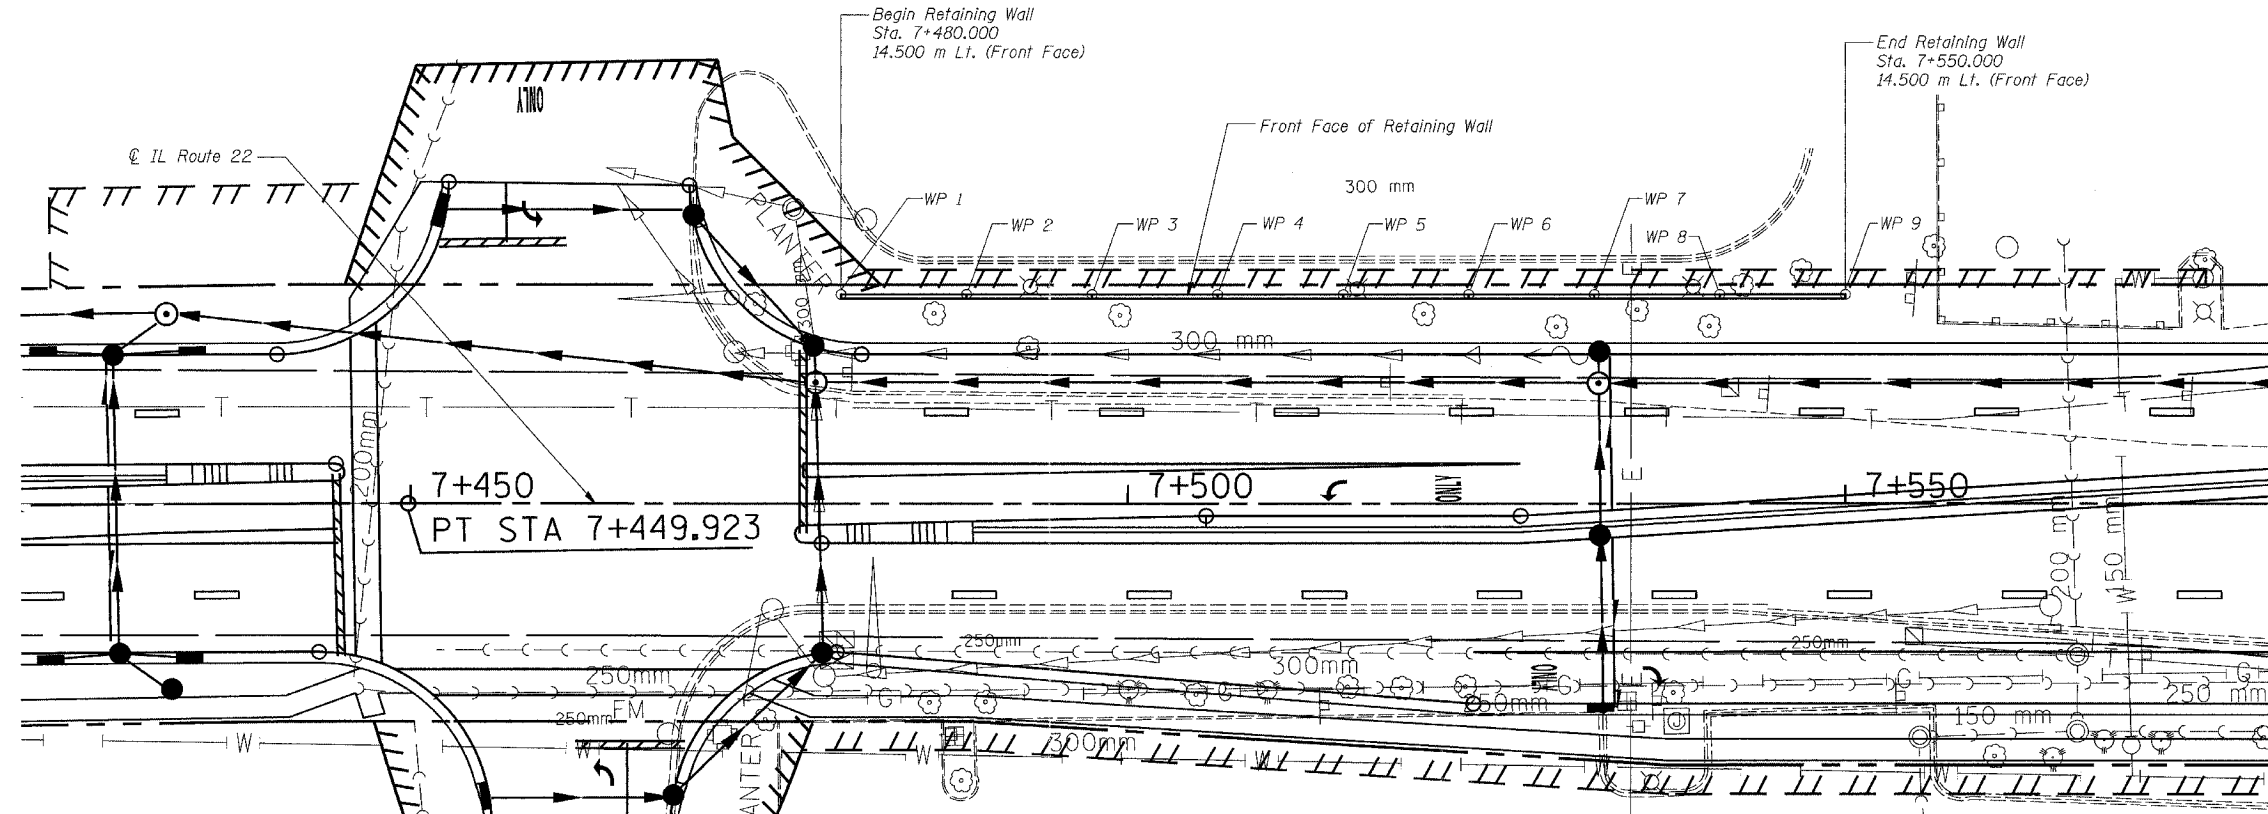

Date: Sept. 20, 2004
Keith W. Bentley
Professional Engineer
No. 4177

GENERAL PLAN AND ELEVATION			
Date	Designed ACW	F.A.P. RTE. 337 (IL. RTE. 22) SECTION 19R-1 WEST OF U.S. 12 TO EAST OF BEUSCHING ROAD LAKE COUNTY STATION 7+480.000 TO 7+550.000	Sheet No.
Revisions	Drawn BKN		1
	Checked ACW		of 3
	Approved KWB		URS Job No. 2100001385.01