


36 34 32 30 28 26 24 22 20 18 16 14 12 10 8 6 4 2 0 2 4 6 8 10 12 14 16 18 20 22 24 26


F.A. RTE. 337	SECTION 19R-1	COUNTY LAKE	TOTAL SHEETS 800	SHEET NO. 764
STA. FED. ROAD DIST. NO.		TO STA. ILLINOIS FED. AID PROJECT		

OLD RAND ROAD

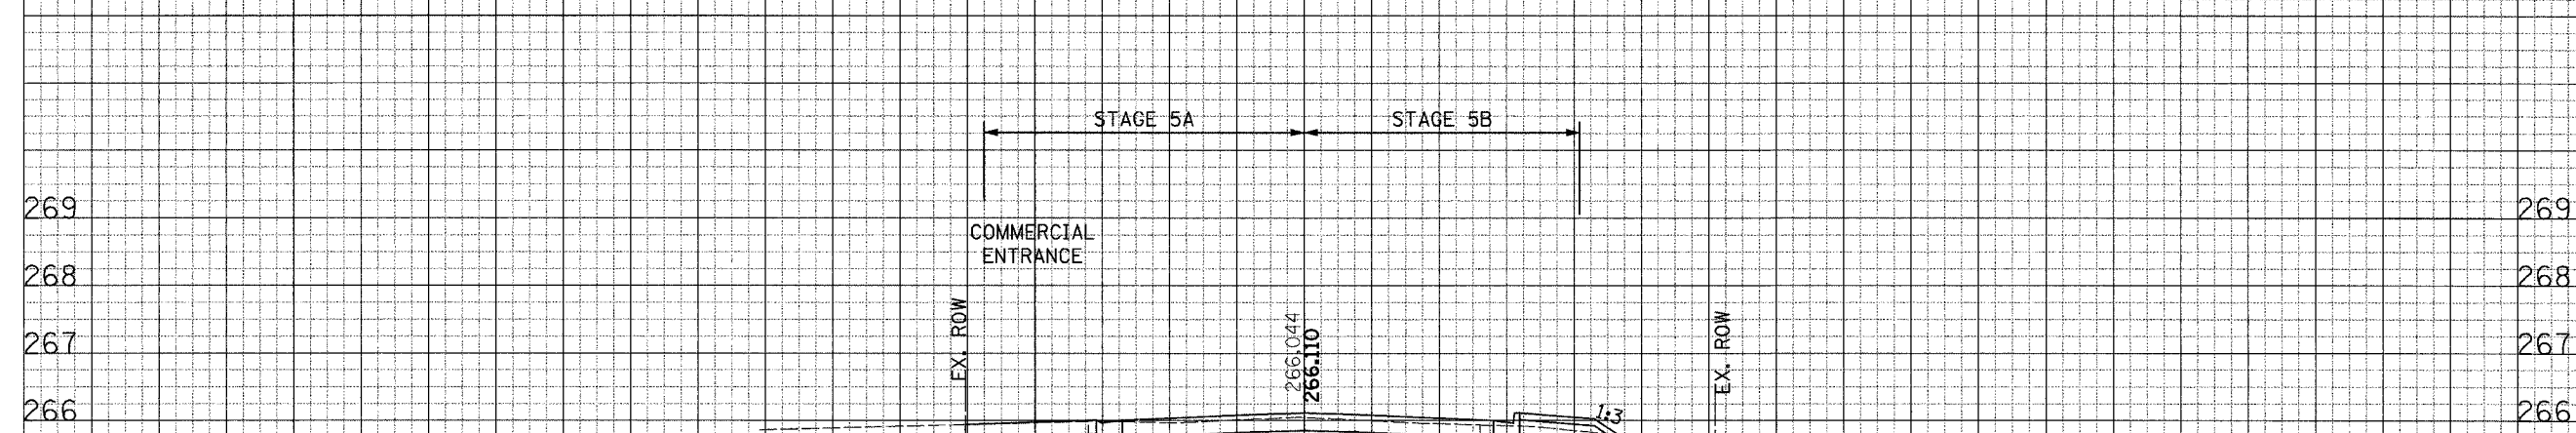

70+875.00

NOTE:
1- SEE DRAINAGE PLANS FOR ADDITIONAL INFORMATION

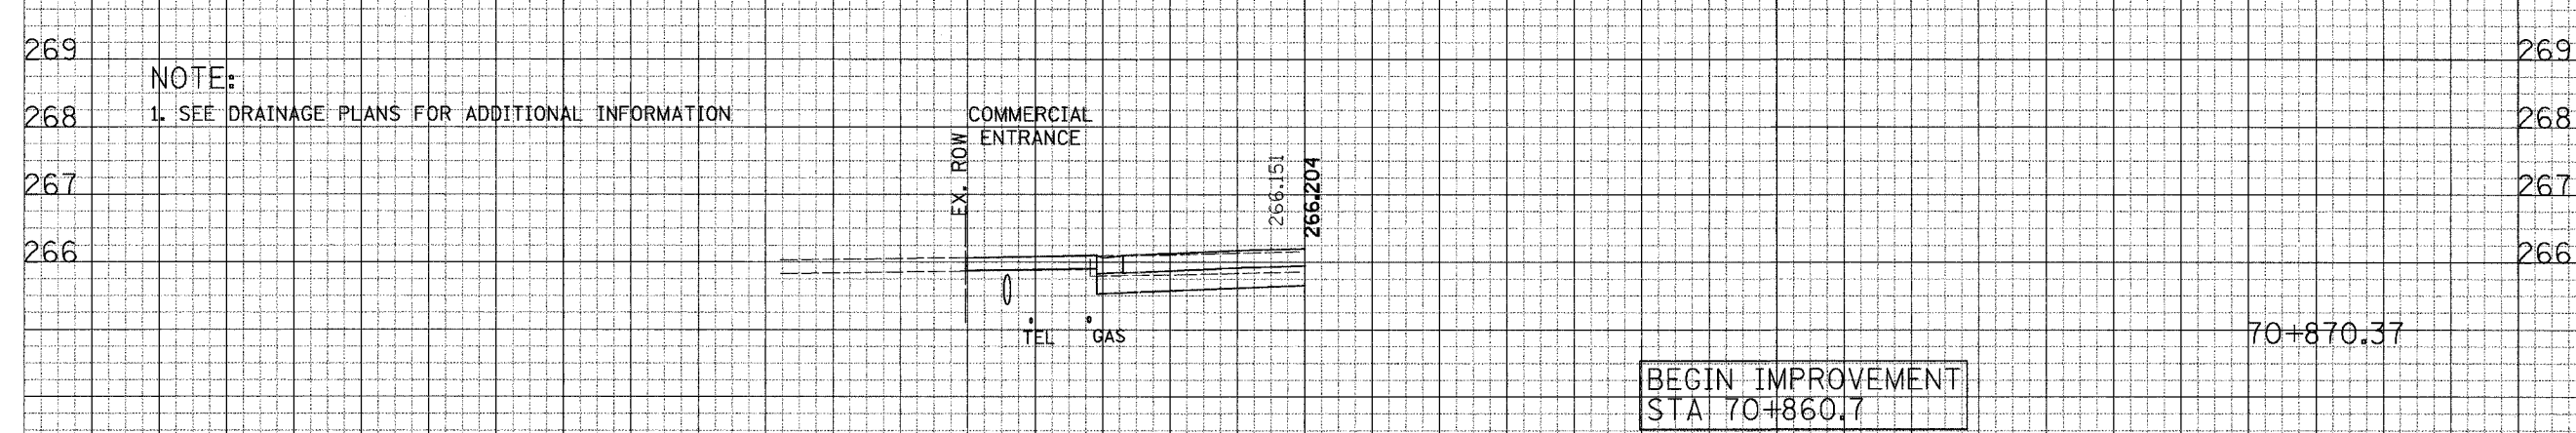

70+870.37

BEGIN IMPROVEMENT
STA 70+860.7

36 34 32 30 28 26 24 22 20 18 16 14 12 10 8 6 4 2 0 2 4 6 8 10 12 14 16 18 20 22 24 26 28 30 32 34 36

CROSS SECTIONS - OLD RAND ROAD

FINAL	DATE
SURVEY	BY
NOTED	PLOTTED
BOOK	TEMPLATE
NO.	APPROVED

ORIGINAL	DATE
SURVEY	BY
NOTED	PLOTTED
BOOK	TEMPLATE
NO.	APPROVED