

 

 
 



 
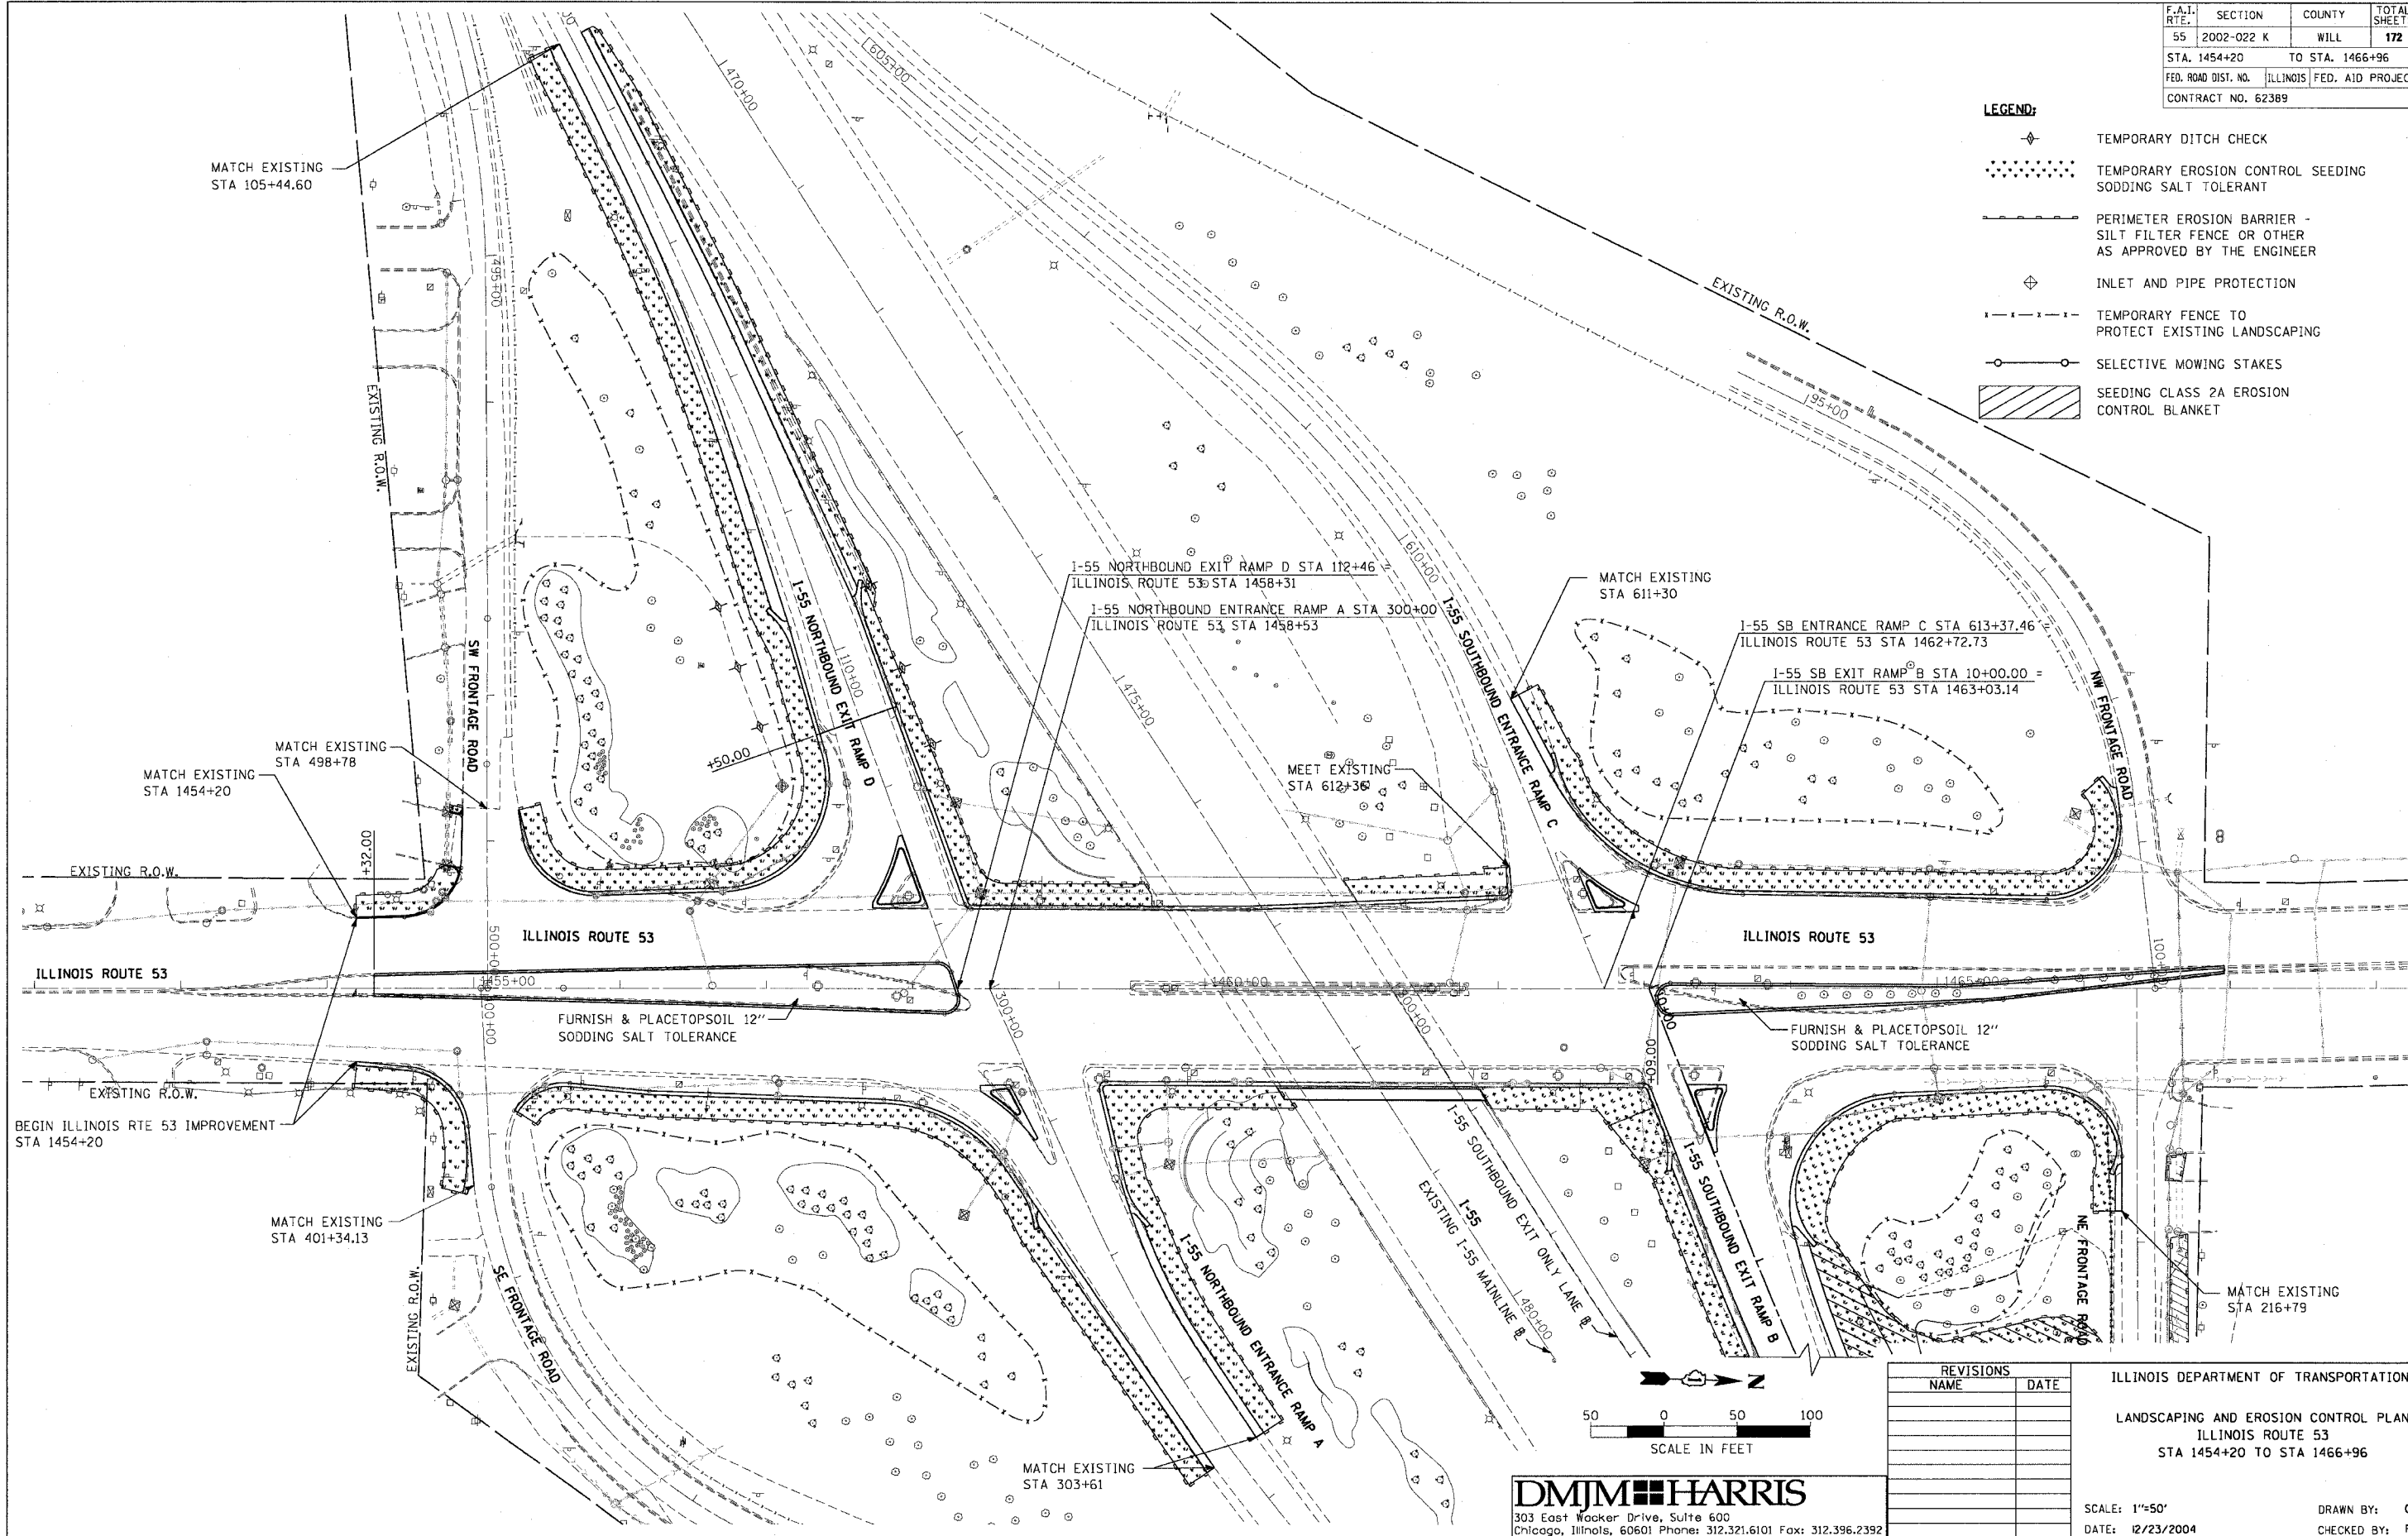
F.A.I. RTE.	SECTION	COUNTY	TOTAL SHEETS	SHEET NO.
55	2002-022 K	WILL	172	65
STA. 1454+20		TO STA. 1466+96		
FED. ROAD DIST. NO.		ILLINOIS FED. AID PROJECT		
CONTRACT NO. 62389				

**LEGEND:**

-  TEMPORARY DITCH CHECK
-  TEMPORARY EROSION CONTROL SEEDING SODDING SALT TOLERANT
-  PERIMETER EROSION BARRIER - SILT FILTER FENCE OR OTHER AS APPROVED BY THE ENGINEER
-  INLET AND PIPE PROTECTION
-  TEMPORARY FENCE TO PROTECT EXISTING LANDSCAPING
-  SELECTIVE MOWING STAKES
-  SEEDING CLASS 2A EROSION CONTROL BLANKET

PLAN	DATE	BY
NO.		
NO.		
NO.		
NO.		
NO.		

PROFILE	DATE	BY
NO.		
NO.		
NO.		
NO.		
NO.		



REVISIONS	
NAME	DATE

ILLINOIS DEPARTMENT OF TRANSPORTATION  
 LANDSCAPING AND EROSION CONTROL PLAN  
 ILLINOIS ROUTE 53  
 STA 1454+20 TO STA 1466+96

SCALE: 1"=50'  
 DATE: 12/23/2004

DRAWN BY: CC  
 CHECKED BY: RI

**DMJM HARRIS**  
 303 East Wacker Drive, Suite 600  
 Chicago, Illinois, 60601 Phone: 312.321.6101 Fax: 312.396.2392