


F.A.I. RTE.	SECTION	COUNTY	TOTAL SHEETS	SHEET NO.
90/94	2003-0311	COOK	476	486
STA.	TO STA.			
FED. ROAD DIST. NO.	ILLINOIS	FED. AID PROJECT		

62583

PA102-31-31000-002-0020510-03.dwg


DR. MARTIN LUTHER KING DRIVE

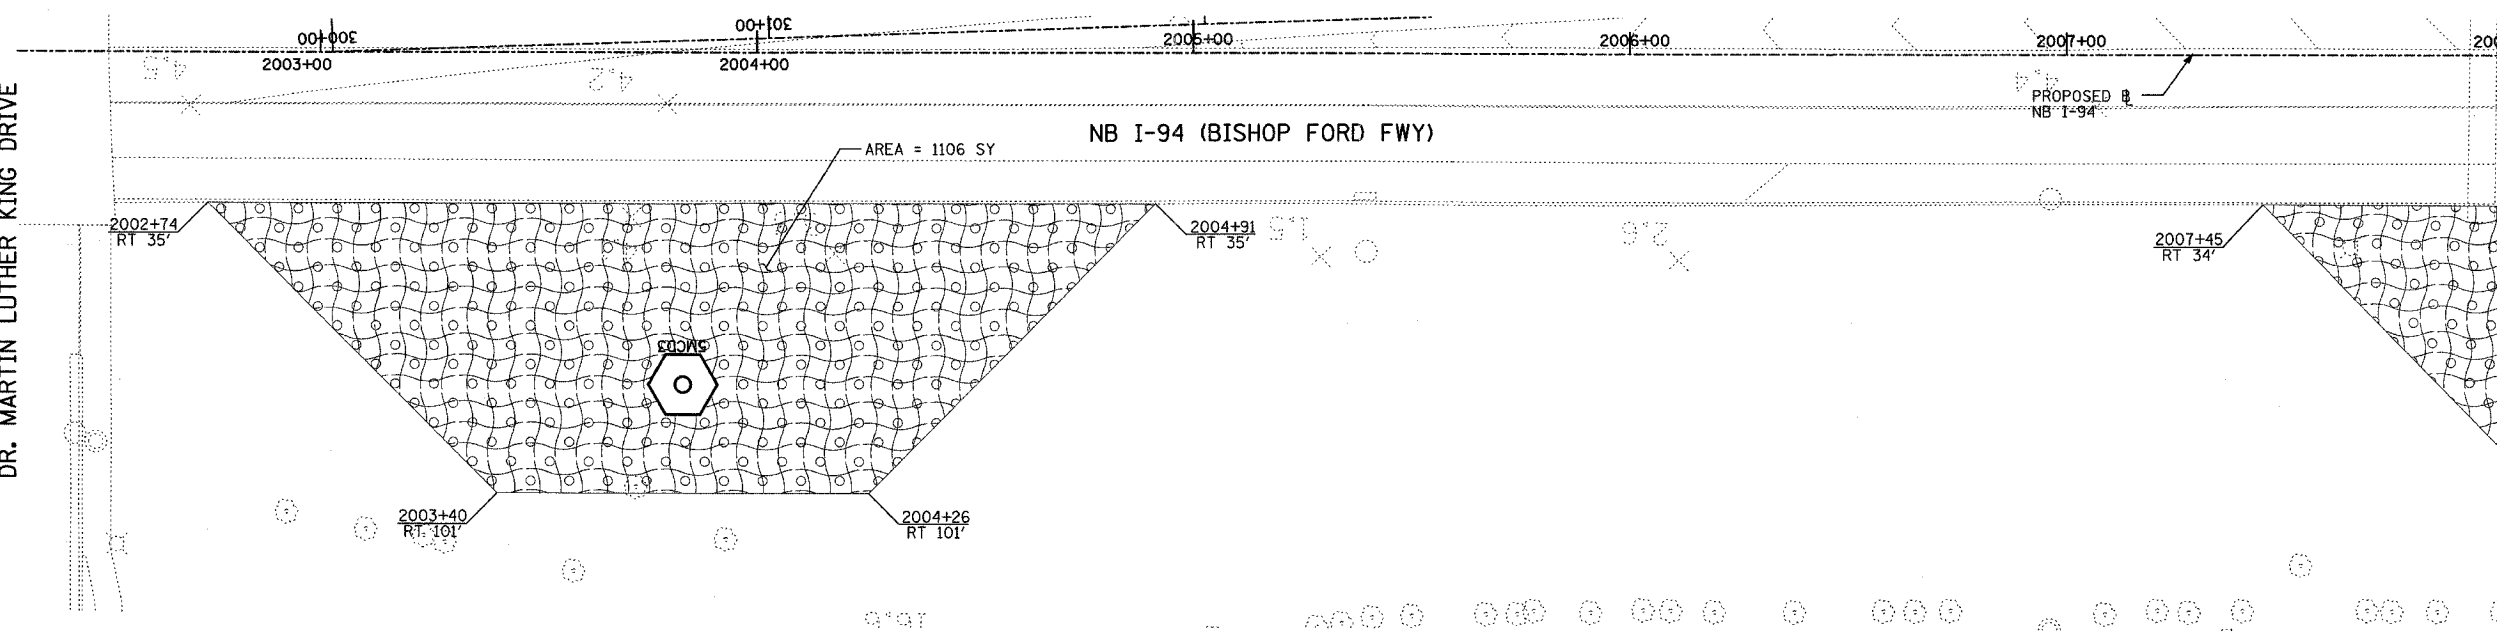



MATCHLINE NB STA. 2008+00.00



MATCHLINE NB STA. 2008+00.00

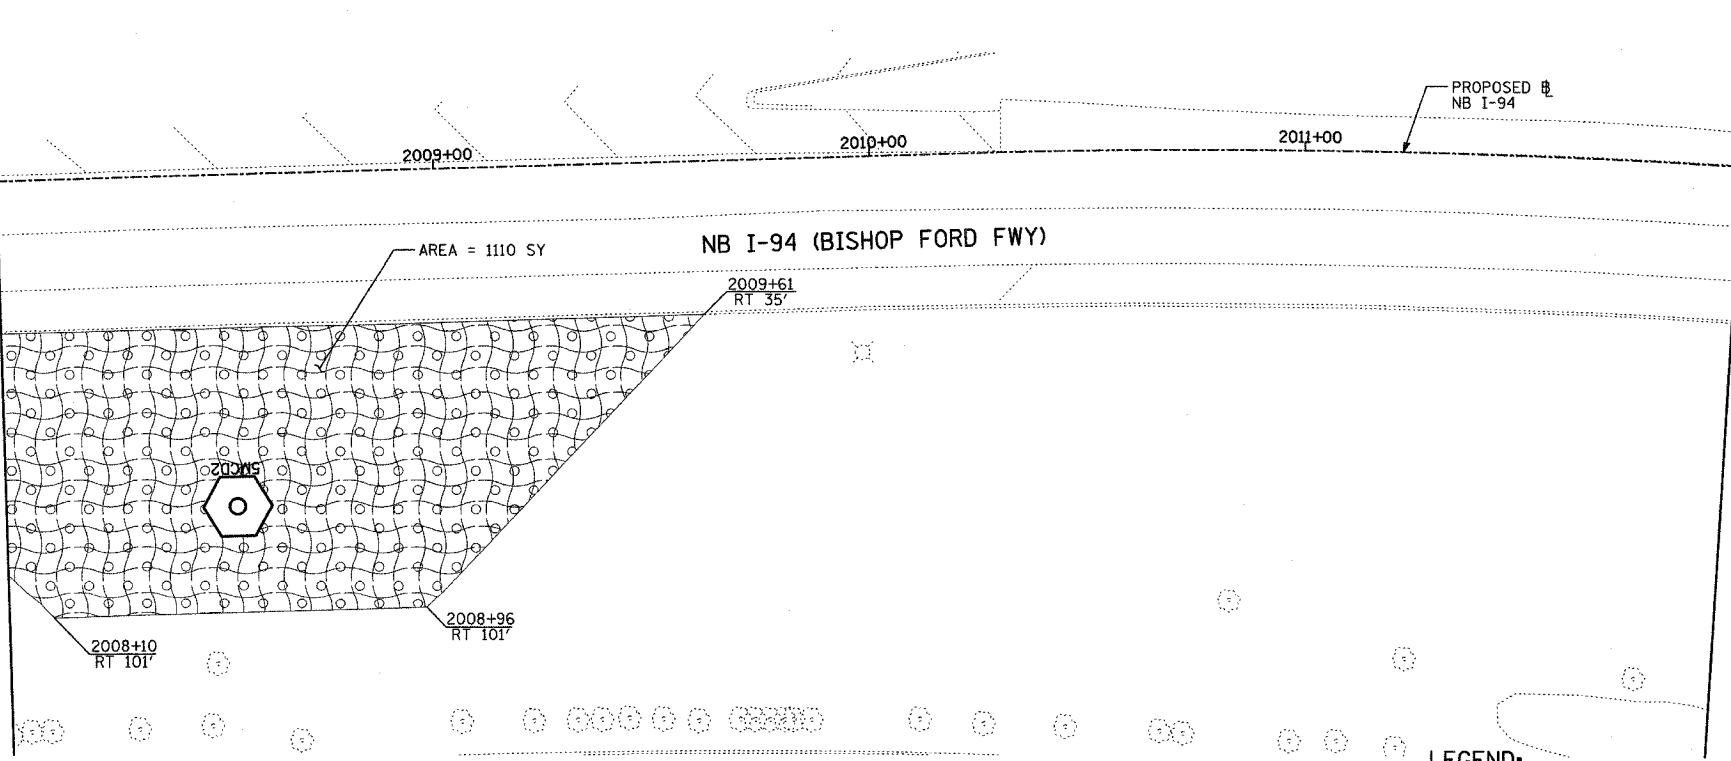


MATCHLINE NB STA. 2012+00.00

 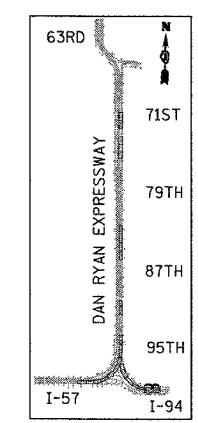

TYLIN INTERNATIONAL

LEGEND:

 

EROSION CONTROL BLANKET,
SEEDING, CLASS 2A, NITROGEN,
PHOSPHORUS, AND POTASSIUM
FERTILIZER NUTRIENTS,
TOPSOIL FURNISH AND PLACE, 4"

REVISIONS	
NAME	DATE

ILLINOIS DEPARTMENT OF TRANSPORTATION
F.A.I. 90/94 (DAN RYAN EXPRESSWAY)
31st STREET TO I-57
RESTORATION PLAN
NB-I-94 (BISHOP FORD FWY)
DR. M.L.K. DRIVE TO NB I-94 STA. 2012+00.00

SCALE: 1"=20'
DATE: OCTOBER 29, 2004

DRAWN BY: RTM, JPA
CHECKED BY: JPM, MAG

10/15/2004 04:07:23 PM