



F.A.I. RTE.	SECTION	COUNTY	TOTAL SHEETS	SHEET NO.
90/94	2004-072RS	COOK	54	23
STA. 193+00 TO STA. 198+00		FED. AID PROJECT		
FED. ROAD DIST. NO. 1 ILLINOIS		62811		

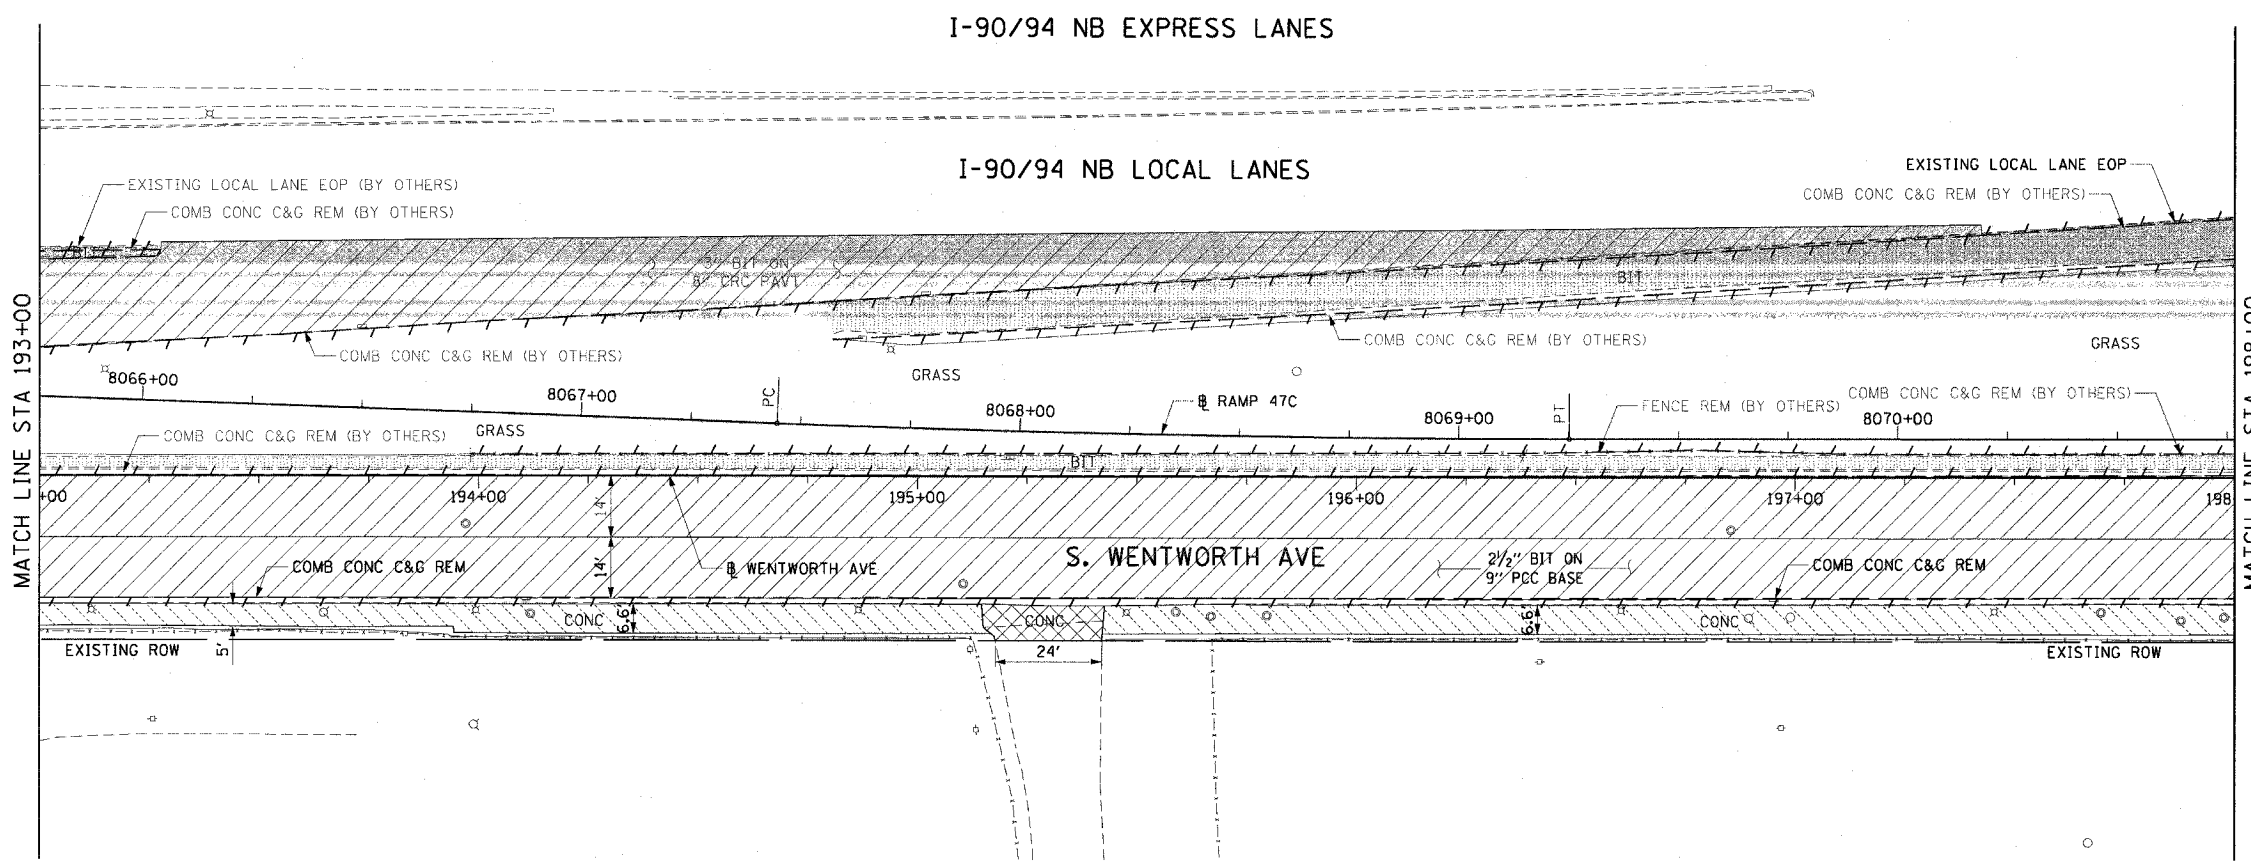

- LEGEND:**
- PAVEMENT REMOVAL
 - LINEAR REMOVALS
 - SIDEWALK REMOVAL
 - DRIVEWAY PAVEMENT REMOVAL
 - REMOVAL TO BE DONE BY OTHERS

- NOTES:**
- CONTRACTOR SHALL COORDINATE WITH CONTRACT 62807 FOR ROADWAY LIGHTING REMOVALS AND INFRASTRUCTURE.
 - SEE DRAINAGE AND UTILITY PLANS FOR REMOVALS AND IMPROVEMENTS.
 - CONTRACTOR SHALL COORDINATE WITH CONTRACT 62798 FOR FRONTAGE ROAD SIGNING REMOVALS AND INSTALLATIONS.

**EXISTING CONDITIONS AND REMOVAL
PROPOSED IMPROVEMENTS**

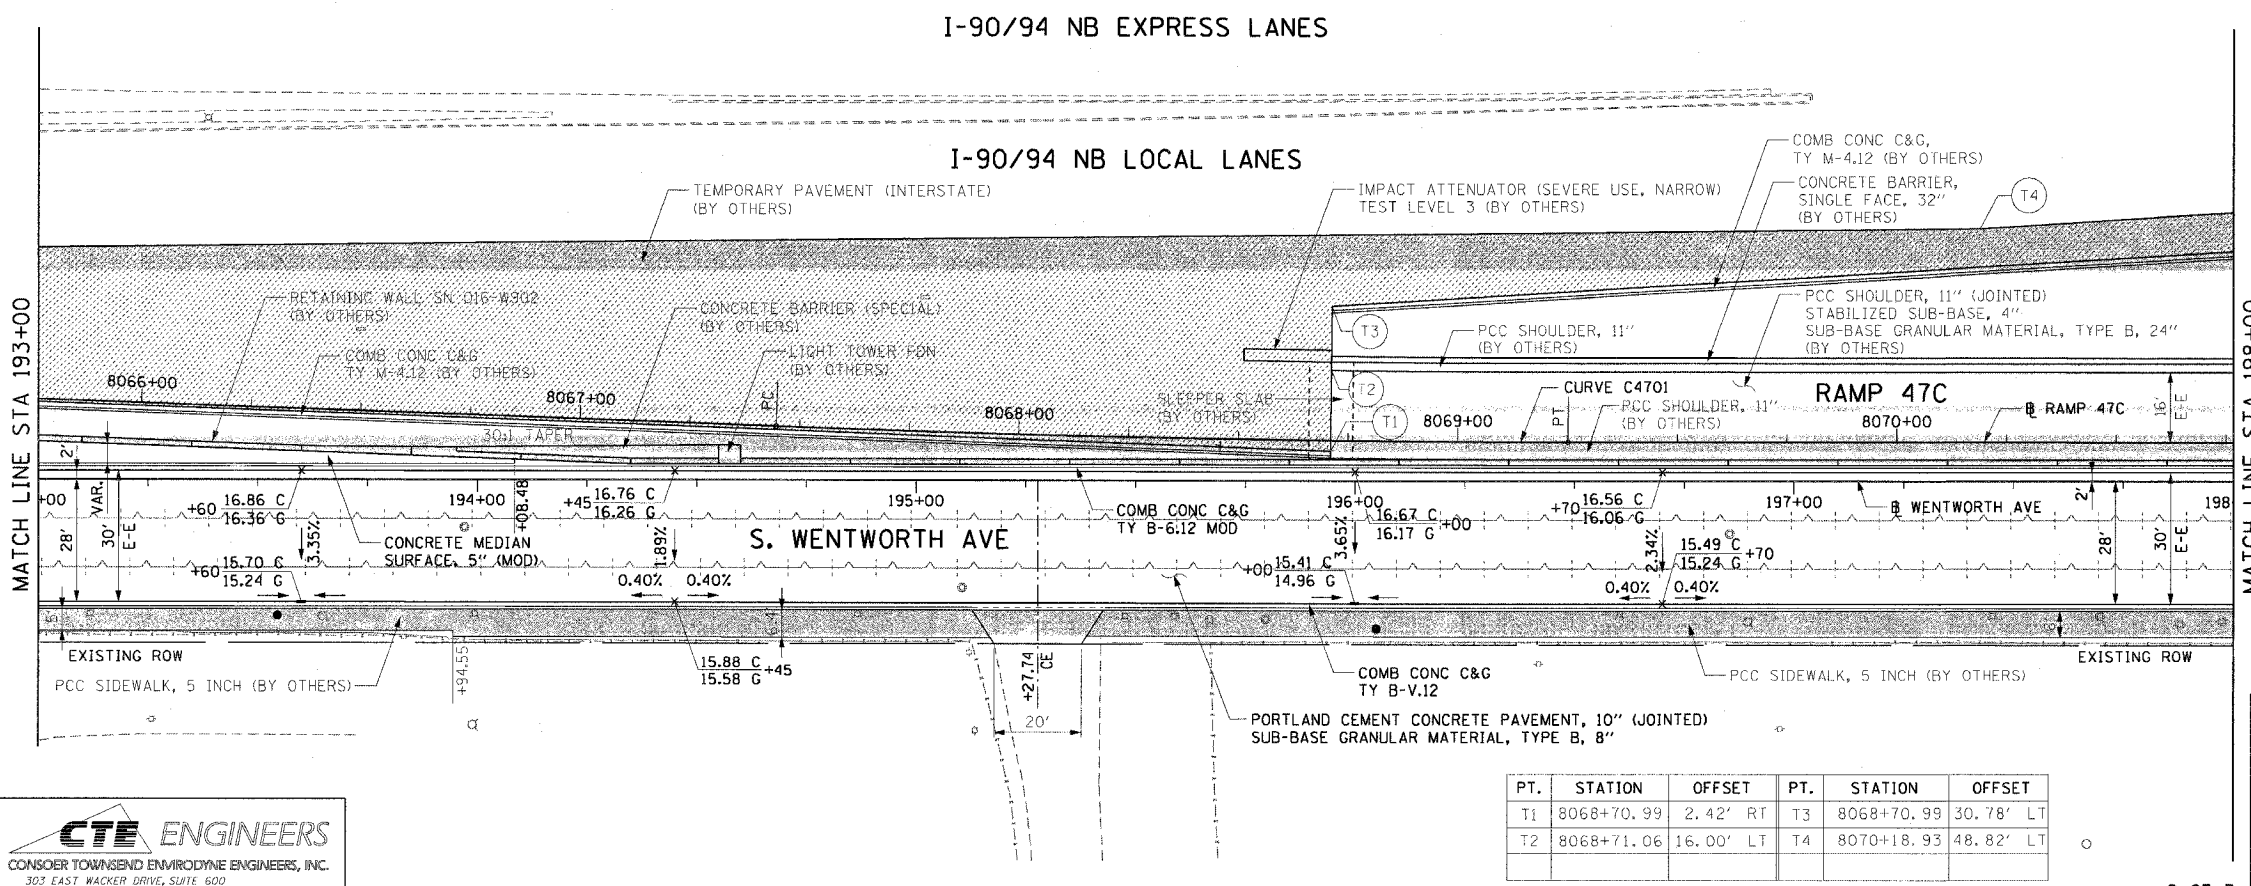

- LEGEND:**
- WORK TO BE DONE BY OTHERS

- NOTES:**
- SEE ROADWAY DETAIL SHEETS FOR CONCRETE MEDIAN SURFACE, 5" (MODIFIED).
 - CONTRACTOR SHALL COORDINATE WITH CONTRACT 62796 FOR SIDEWALK AND DRIVEWAY IMPROVEMENTS.
 - CONTRACTOR SHALL COORDINATE WITH CONTRACT 62586 FOR RETAINING WALL AND ROADWAY IMPROVEMENTS.
 - SEE ALIGNMENT PLANS FOR CURVE DATA.

PT.	STATION	OFFSET	PT.	STATION	OFFSET
T1	8068+70.99	2.42' RT	T3	8068+70.99	30.78' LT
T2	8068+71.06	16.00' LT	T4	8070+18.93	48.82' LT

REVISIONS	
NAME	DATE

ILLINOIS DEPARTMENT OF TRANSPORTATION
F.A.I. 90/94 (DAN RYAN EXPRESSWAY)
 51st ST TO 48th PL (WENTWORTH AVENUE)
**EXISTING AND PROPOSED ROADWAY PLANS
 WENTWORTH AVENUE**

SCALE: 1"=20'
 DATE: December 17, 2004

DRAWN BY: NJH
 CHECKED BY: JAL

CTE ENGINEERS
 CONSER TOWNSEND ENVIRONMENTAL ENGINEERS, INC.
 303 EAST WACKER DRIVE, SUITE 600
 CHICAGO, ILLINOIS 60601-5292, PHONE: (312) 938-0300

12/19/2004 10:44:00 AM