


EXISTING CONDITIONS

NOTES: 1. FOR SCHEDULE OF QUANTITIES, SEE DRAWINGS SCH-1 THROUGH SCH-6

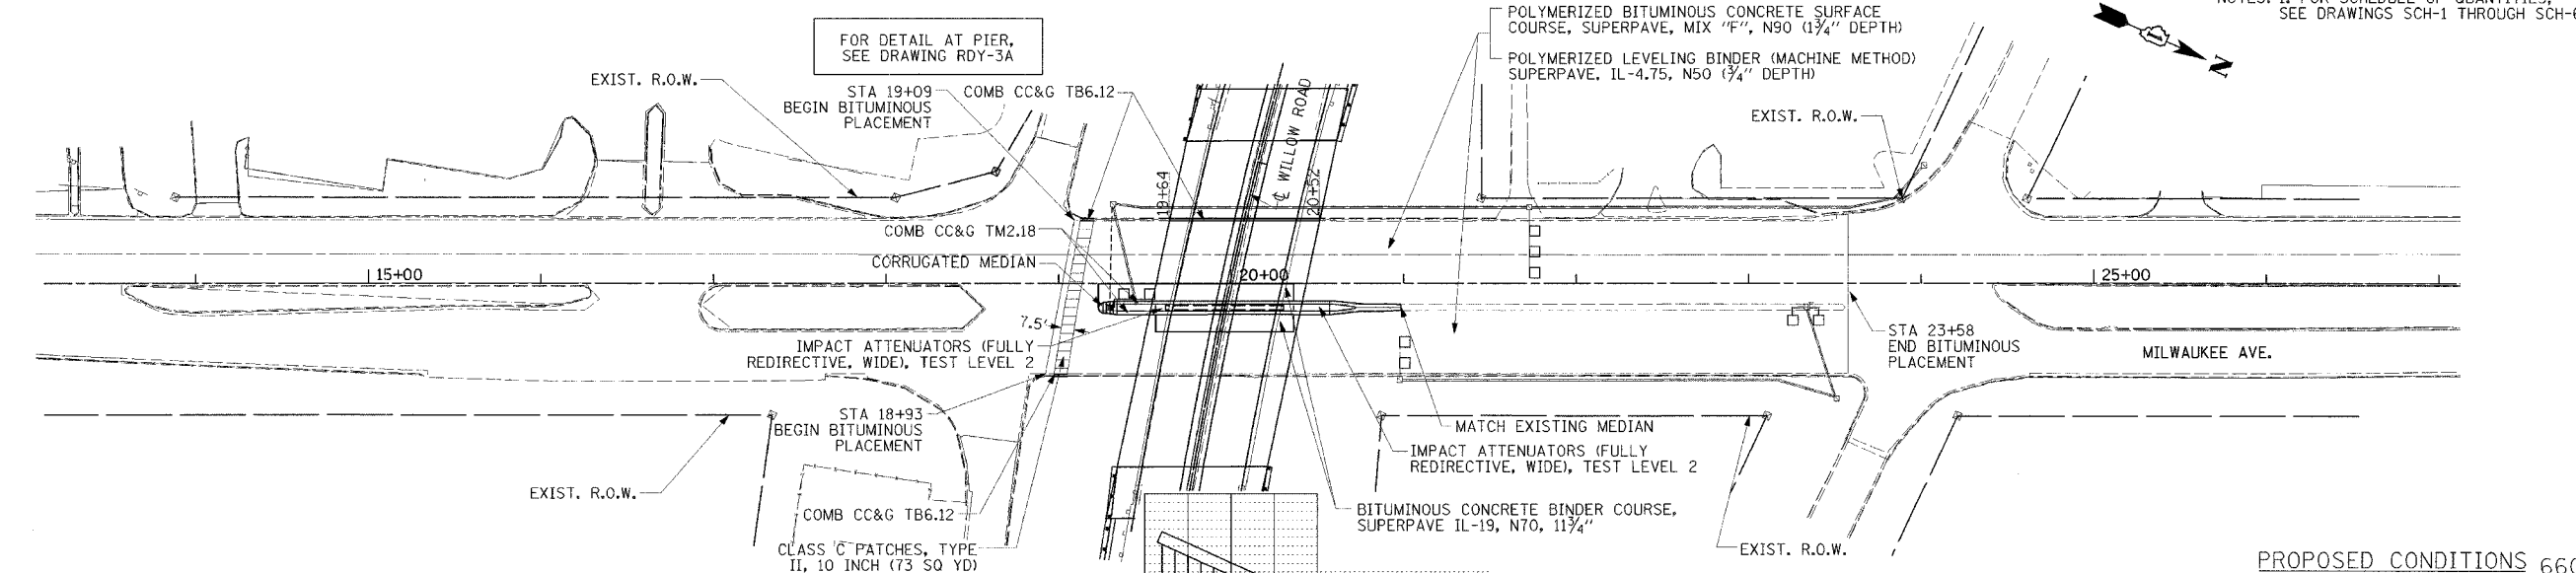

PROPOSED CONDITIONS 660



REVISIONS	
NAME	DATE

ILLINOIS DEPARTMENT OF TRANSPORTATION
MILWAUKEE AVE.
PLAN AND PROFILE
 STA 13+57 TO STA 25+25
 WILLOW ROAD
 OVER US 45/IL 21 (MILWAUKEE AVE)
 AND OVER DES PLAINES RIVER

DATE JANUARY 2005

DRAWN BY CADD
 CHECKED BY PJM

PLAN

DATE	BY

REVISIONS

NO.	DATE	DESCRIPTION

PROFILE

DATE	BY

REVISIONS

NO.	DATE	DESCRIPTION

07/27/2005 03:48:22 PM