



CONTRACT 62829	F.A.P. RTE.	SECTION	COUNTY	TOTAL SHEETS	SHEET NO.
	305	2004-088B	COOK	145	34
STA.	TO STA.				

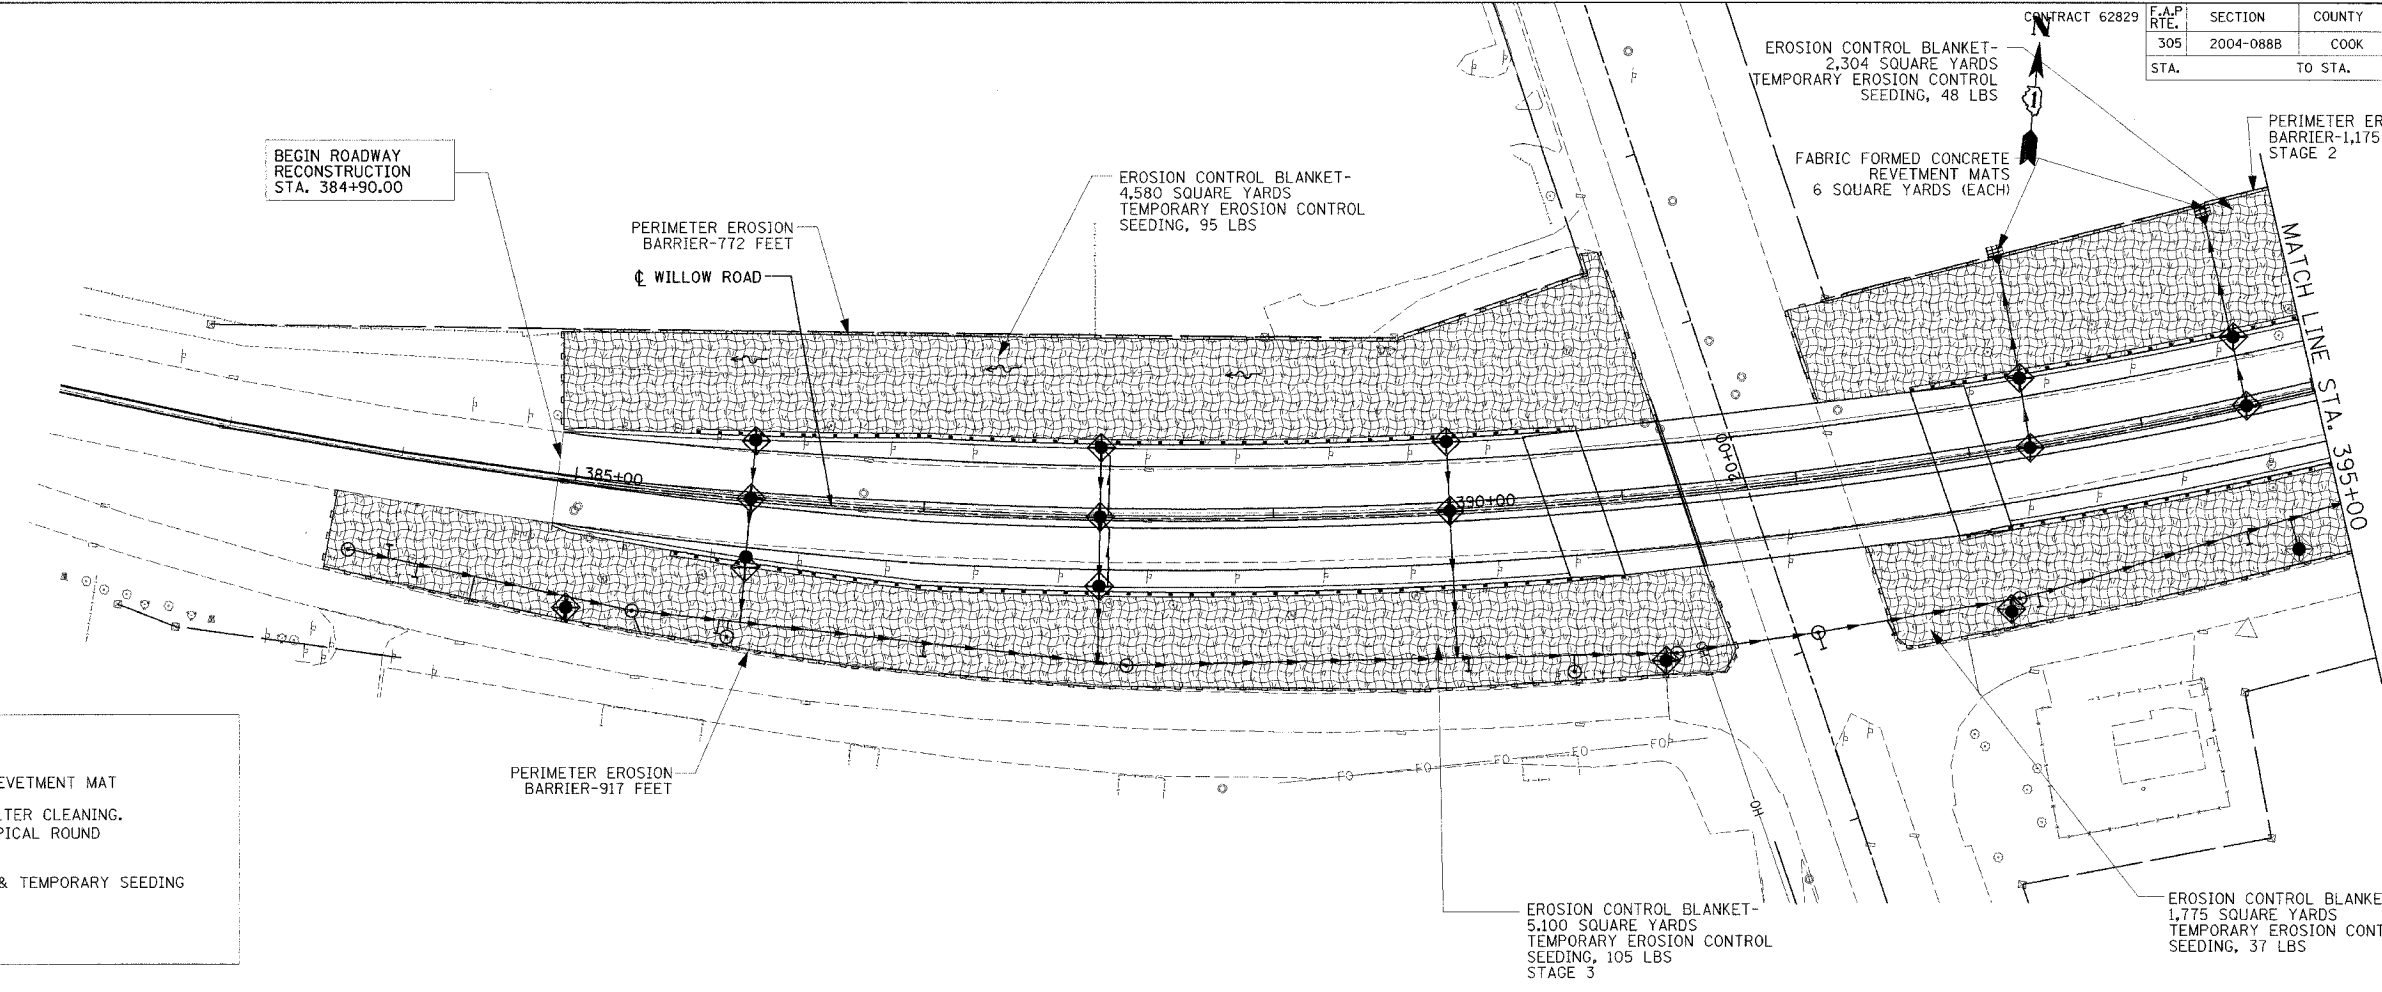

LEGEND

	FABRIC FORMED CONCRETE REVETMENT MAT
	INLET FILTER AND INLET FILTER CLEANING. SEE DRAWING ERO-2 FOR TYPICAL ROUND INLET PROTECTOR DETAIL
	EROSION CONTROL BLANKET & TEMPORARY SEEDING
	PERIMETER EROSION BARRIER

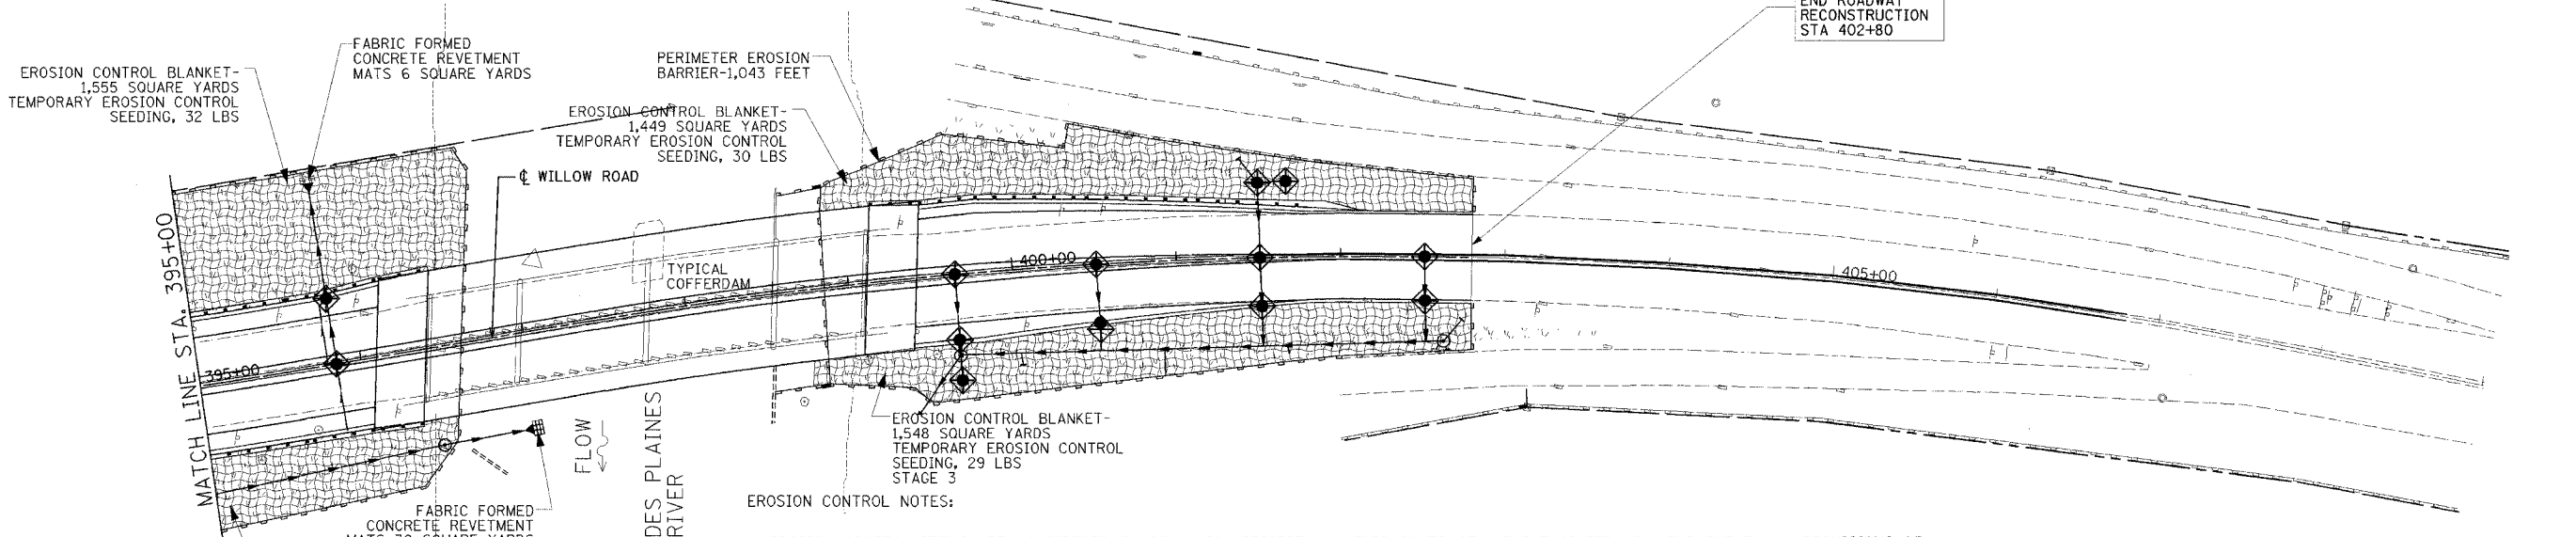

- EROSION CONTROL NOTES:**
1. EROSION CONTROL ITEMS ARE CONSIDERED TO BE A HIGH PRIORITY ON THIS CONTRACT. THE ENGINEER WILL IMPLEMENT ALL PROVISIONS OF THE SPECIFICATION NECESSARY TO ASSURE THAT EROSION CONTROL ITEMS ARE CONSTRUCTED AND MAINTAINED IN A TIMELY WAY. ALL EROSION CONTROL MEASURES SHALL BE INSTALLED PRIOR TO BEGINNING ANY CONSTRUCTION ACTIVITIES, WHICH MAY POTENTIALLY CREATE CONDITIONS THAT ARE LIKELY TO ERODE.
 2. THE EROSION CONTROL MEASURES SHOWN ARE BUT A GRAPHICAL REPRESENTATION OF SUGGESTED MEASURES. DEVIATIONS FROM THIS PLAN ARE EXPECTED PENDING A JOBSITE INSPECTION BETWEEN THE CONTRACTOR AND THE DEPARTMENT.
 3. THE CONTRACTOR WILL BE REQUIRED TO IMPLEMENT AND MAINTAIN SEDIMENT CONTROL MEASURES PRIOR TO STRIPPING EXISTING VEGETATION.

		ILLINOIS DEPARTMENT OF TRANSPORTATION	
		TEMPORARY EROSION CONTROL PLAN WILLOW ROAD STA 384+90 TO STA 402+80 OVER US 45/IL 21 (MILWAUKEE AVE) AND OVER DES PLAINES RIVER	
REVISIONS NAME DATE		DATE JANUARY 2005	
DRAWN BY CADD CHECKED BY PJM		ERO-1 03/27/2005 03:53:50 PM	