



CONTRACT 62829	F.A.P. RTE.	SECTION	COUNTY	TOTAL SHEETS	SHEET NO.
	305	2004-088B	COOK	145	39
STA. 11+26.53		TO STA. 20+00.00			

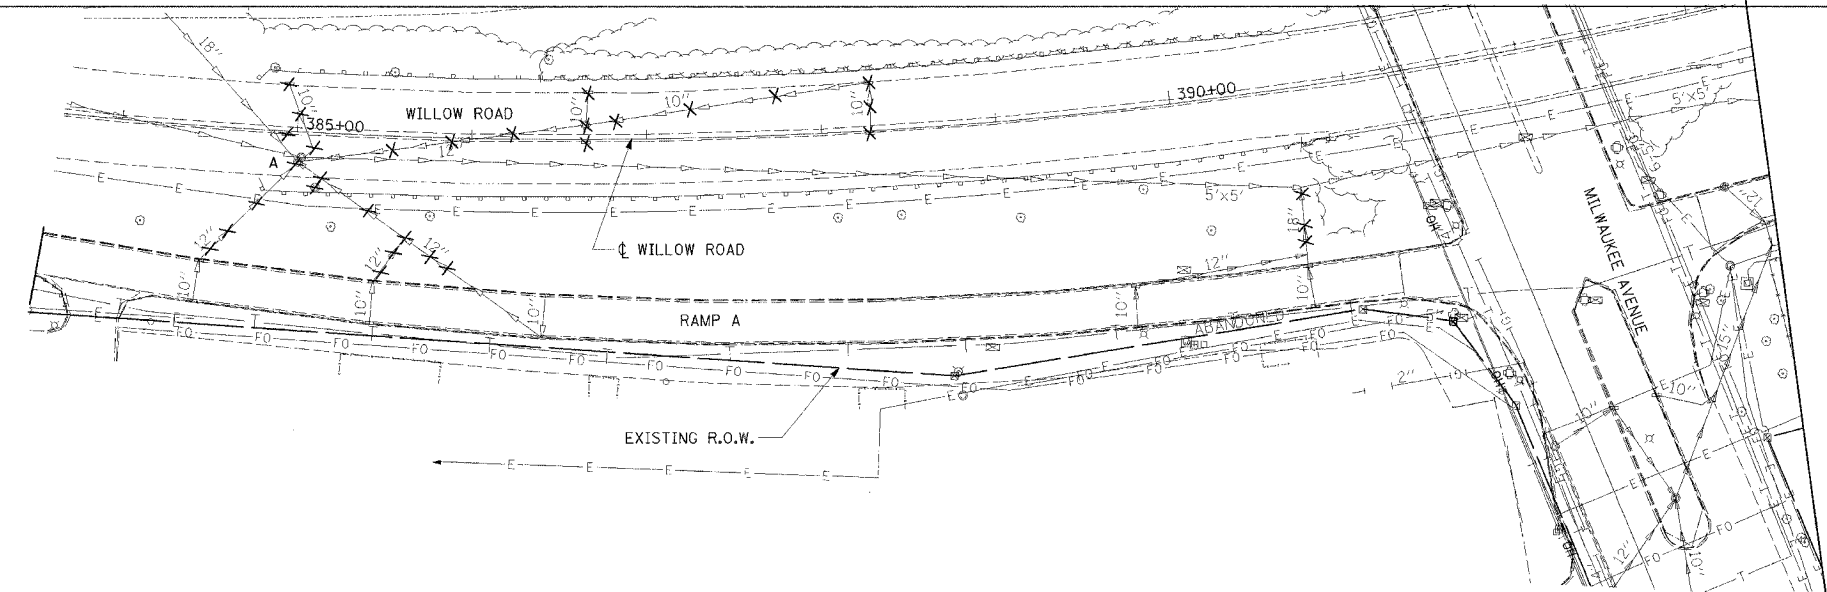

**LEGEND**  
 X = REMOVE  
 (A) = FRAMES AND LIDS TO BE ADJUSTED (SPECIAL)

**EXISTING CONDITIONS**

- NOTES:**
1. SEE SCHEDULE OF QUANTITIES, DRAWINGS SCH-3 THROUGH SCH-6
  2. SEE SUGGESTED STAGING PLANS FOR CONSTRUCTION SEQUENCE, DRAWINGS MOT-1 THROUGH MOT-6
  3. SEE EROSION CONTROL PLANS FOR PERMANENT STORM SEWER OUTFALL TREATMENT, DRAWINGS ERO-1
  4. SEE DRAWING DET-1 FOR UNDERDRAIN DETAILS.
  5. SEE DRAWING D-1 FOR PROPOSED DRAINAGE WORK ON WILLOW ROAD.

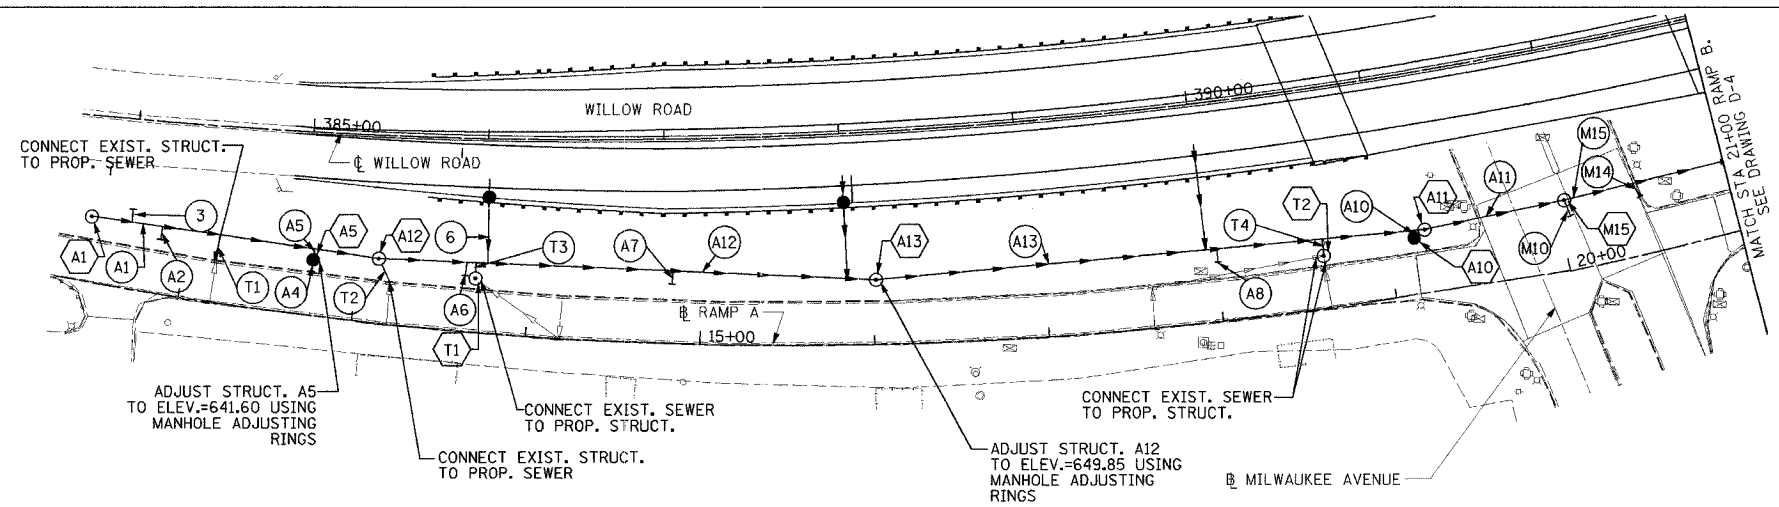


**LEGEND**  
 (XX) STRUCTURE NUMBER  
 (XX) PIPE NUMBER

**PROPOSED CONDITIONS**

DATE	BY	REVISION

DATE	BY	REVISION

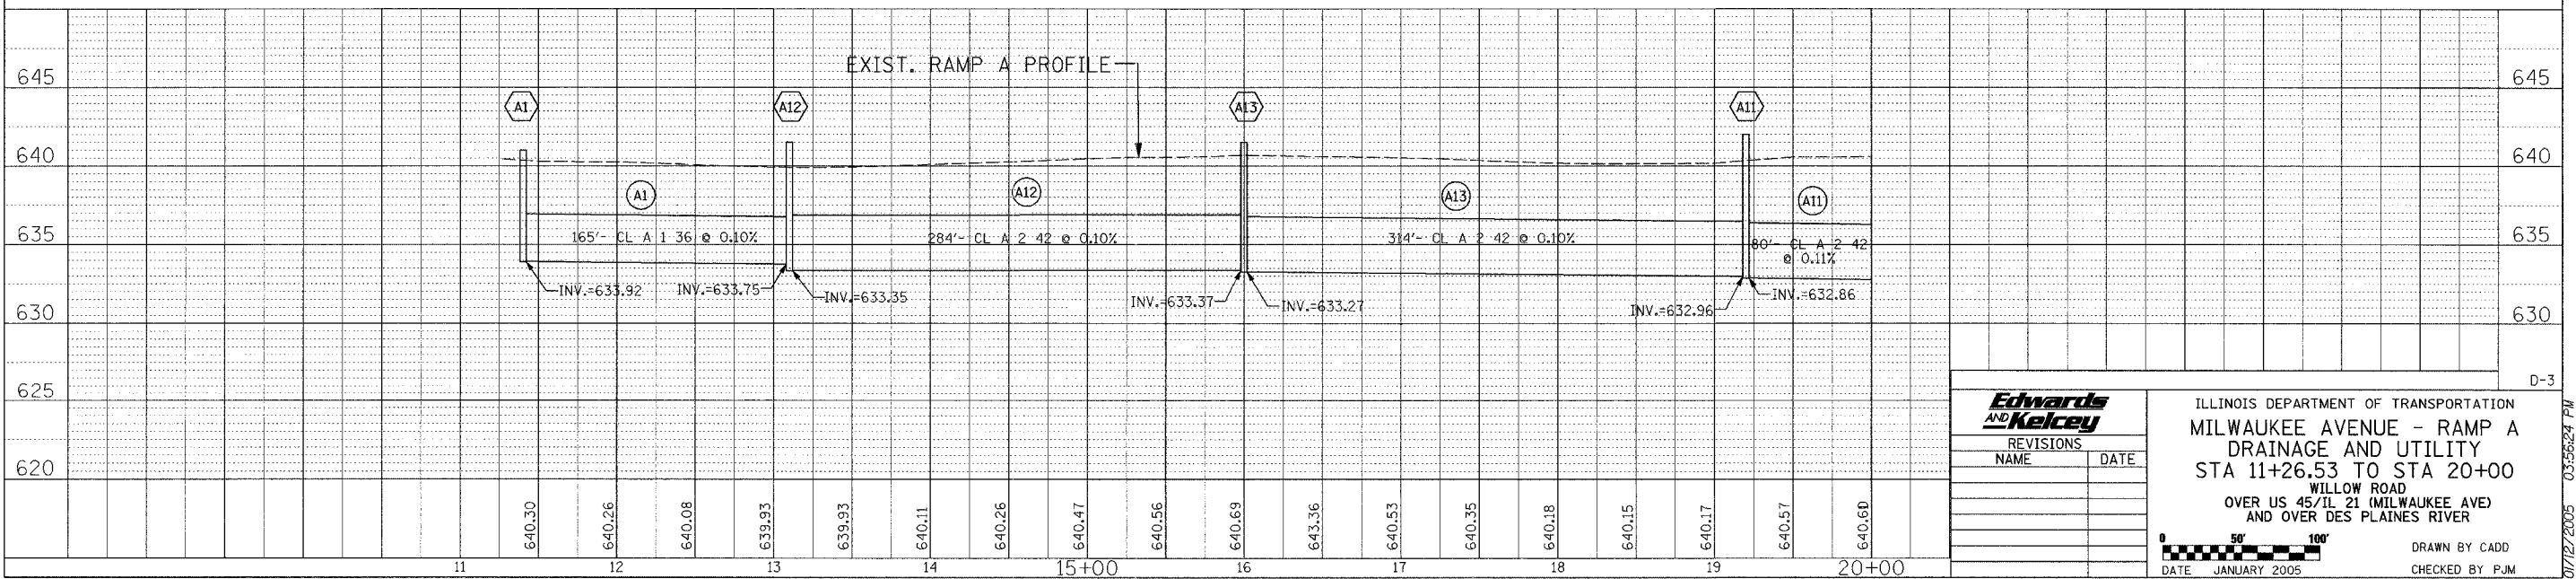

REVISIONS	
NAME	DATE

ILLINOIS DEPARTMENT OF TRANSPORTATION  
**MILWAUKEE AVENUE - RAMP A  
 DRAINAGE AND UTILITY**  
 STA 11+26.53 TO STA 20+00  
 WILLOW ROAD  
 OVER US 45/IL 21 (MILWAUKEE AVE)  
 AND OVER DES PLAINES RIVER

DATE: JANUARY 2005  
 DRAWN BY: CADD  
 CHECKED BY: PJM

P:\00000919\04\000\Advances Contract\meca\017