


F.A. RTE.	SECTION	COUNTY	TOTAL SHEETS	SHEET NO.
*	0913.1	COOK	61	22
STA.		TO STA.		
FED. ROAD DIST. NO. 1 ILLINOIS		FED. AID PROJECT		

* FAP 305/ FAU 1285
CONTRACT NO. 62849

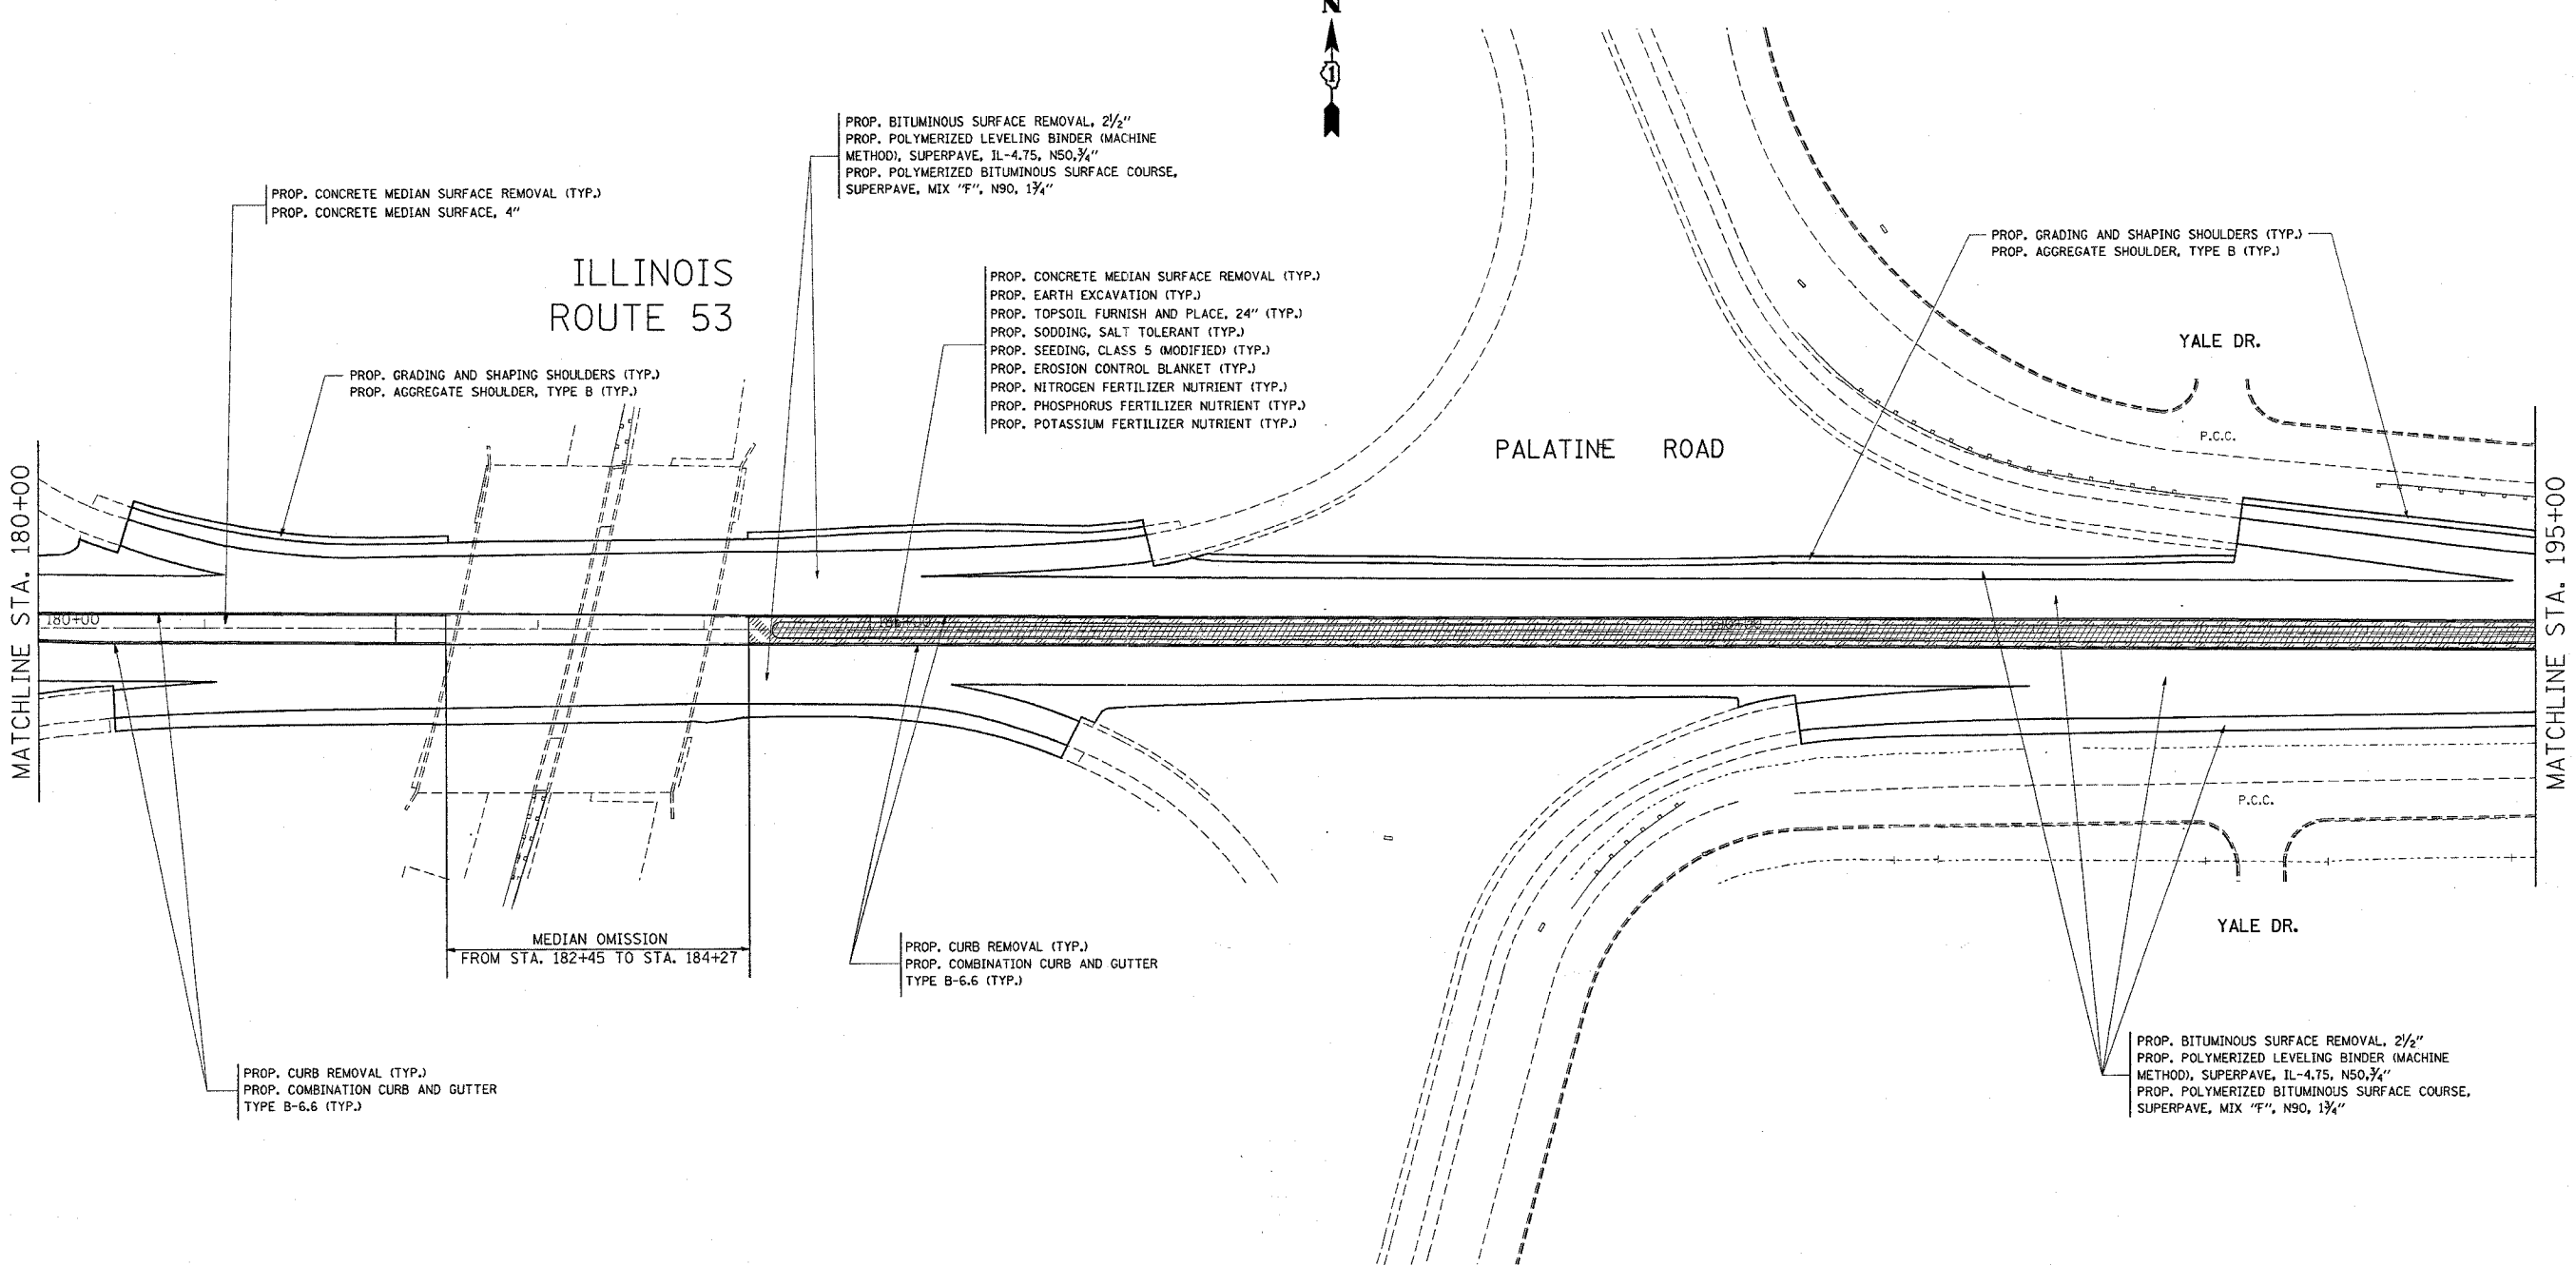

PROP. CONCRETE MEDIAN SURFACE REMOVAL (TYP.)
PROP. CONCRETE MEDIAN SURFACE, 4"

ILLINOIS
ROUTE 53

PROP. GRADING AND SHAPING SHOULDERS (TYP.)
PROP. AGGREGATE SHOULDER, TYPE B (TYP.)

PROP. BITUMINOUS SURFACE REMOVAL, 2 1/2"
PROP. POLYMERIZED LEVELING BINDER (MACHINE METHOD), SUPERPAVE, IL-4.75, NS0, 3/4"
PROP. POLYMERIZED BITUMINOUS SURFACE COURSE, SUPERPAVE, MIX "F", NS0, 1 3/4"

PROP. CONCRETE MEDIAN SURFACE REMOVAL (TYP.)
PROP. EARTH EXCAVATION (TYP.)
PROP. TOPSOIL FURNISH AND PLACE, 24" (TYP.)
PROP. SODDING, SALT TOLERANT (TYP.)
PROP. SEEDING, CLASS 5 (MODIFIED) (TYP.)
PROP. EROSION CONTROL BLANKET (TYP.)
PROP. NITROGEN FERTILIZER NUTRIENT (TYP.)
PROP. PHOSPHORUS FERTILIZER NUTRIENT (TYP.)
PROP. POTASSIUM FERTILIZER NUTRIENT (TYP.)

PROP. GRADING AND SHAPING SHOULDERS (TYP.)
PROP. AGGREGATE SHOULDER, TYPE B (TYP.)

YALE DR.

PALATINE ROAD

P.C.C.

MATCHLINE STA. 180+00

MATCHLINE STA. 195+00

MEDIAN OMISSION
FROM STA. 182+45 TO STA. 184+27

PROP. CURB REMOVAL (TYP.)
PROP. COMBINATION CURB AND GUTTER TYPE B-6.6 (TYP.)

PROP. CURB REMOVAL (TYP.)
PROP. COMBINATION CURB AND GUTTER TYPE B-6.6 (TYP.)

PROP. BITUMINOUS SURFACE REMOVAL, 2 1/2"
PROP. POLYMERIZED LEVELING BINDER (MACHINE METHOD), SUPERPAVE, IL-4.75, NS0, 3/4"
PROP. POLYMERIZED BITUMINOUS SURFACE COURSE, SUPERPAVE, MIX "F", NS0, 1 3/4"

YALE DR.

P.C.C.

REVISIONS	
NAME	DATE

ILLINOIS DEPARTMENT OF TRANSPORTATION
FAP 305/ FAU 1285
(PALATINE ROAD)
CEDAR STREET TO EAST OF US 12
EXISTING/ PROPOSED
ROADWAY PLANS
SCALE: VERT. _____
HORIZ. _____
DATE 12/15/2004
DRAWN BY _____
CHECKED BY _____