


F.A. RTE.	SECTION	COUNTY	TOTAL SHEETS	SHEET NO.
*	0913.1	COOK	61	23
STA.		TO STA.		
FED. ROAD DIST. NO. 1		ILLINOIS FED. AID PROJECT		

\* FAP 305/ FAU 1285

CONTRACT NO. 62849

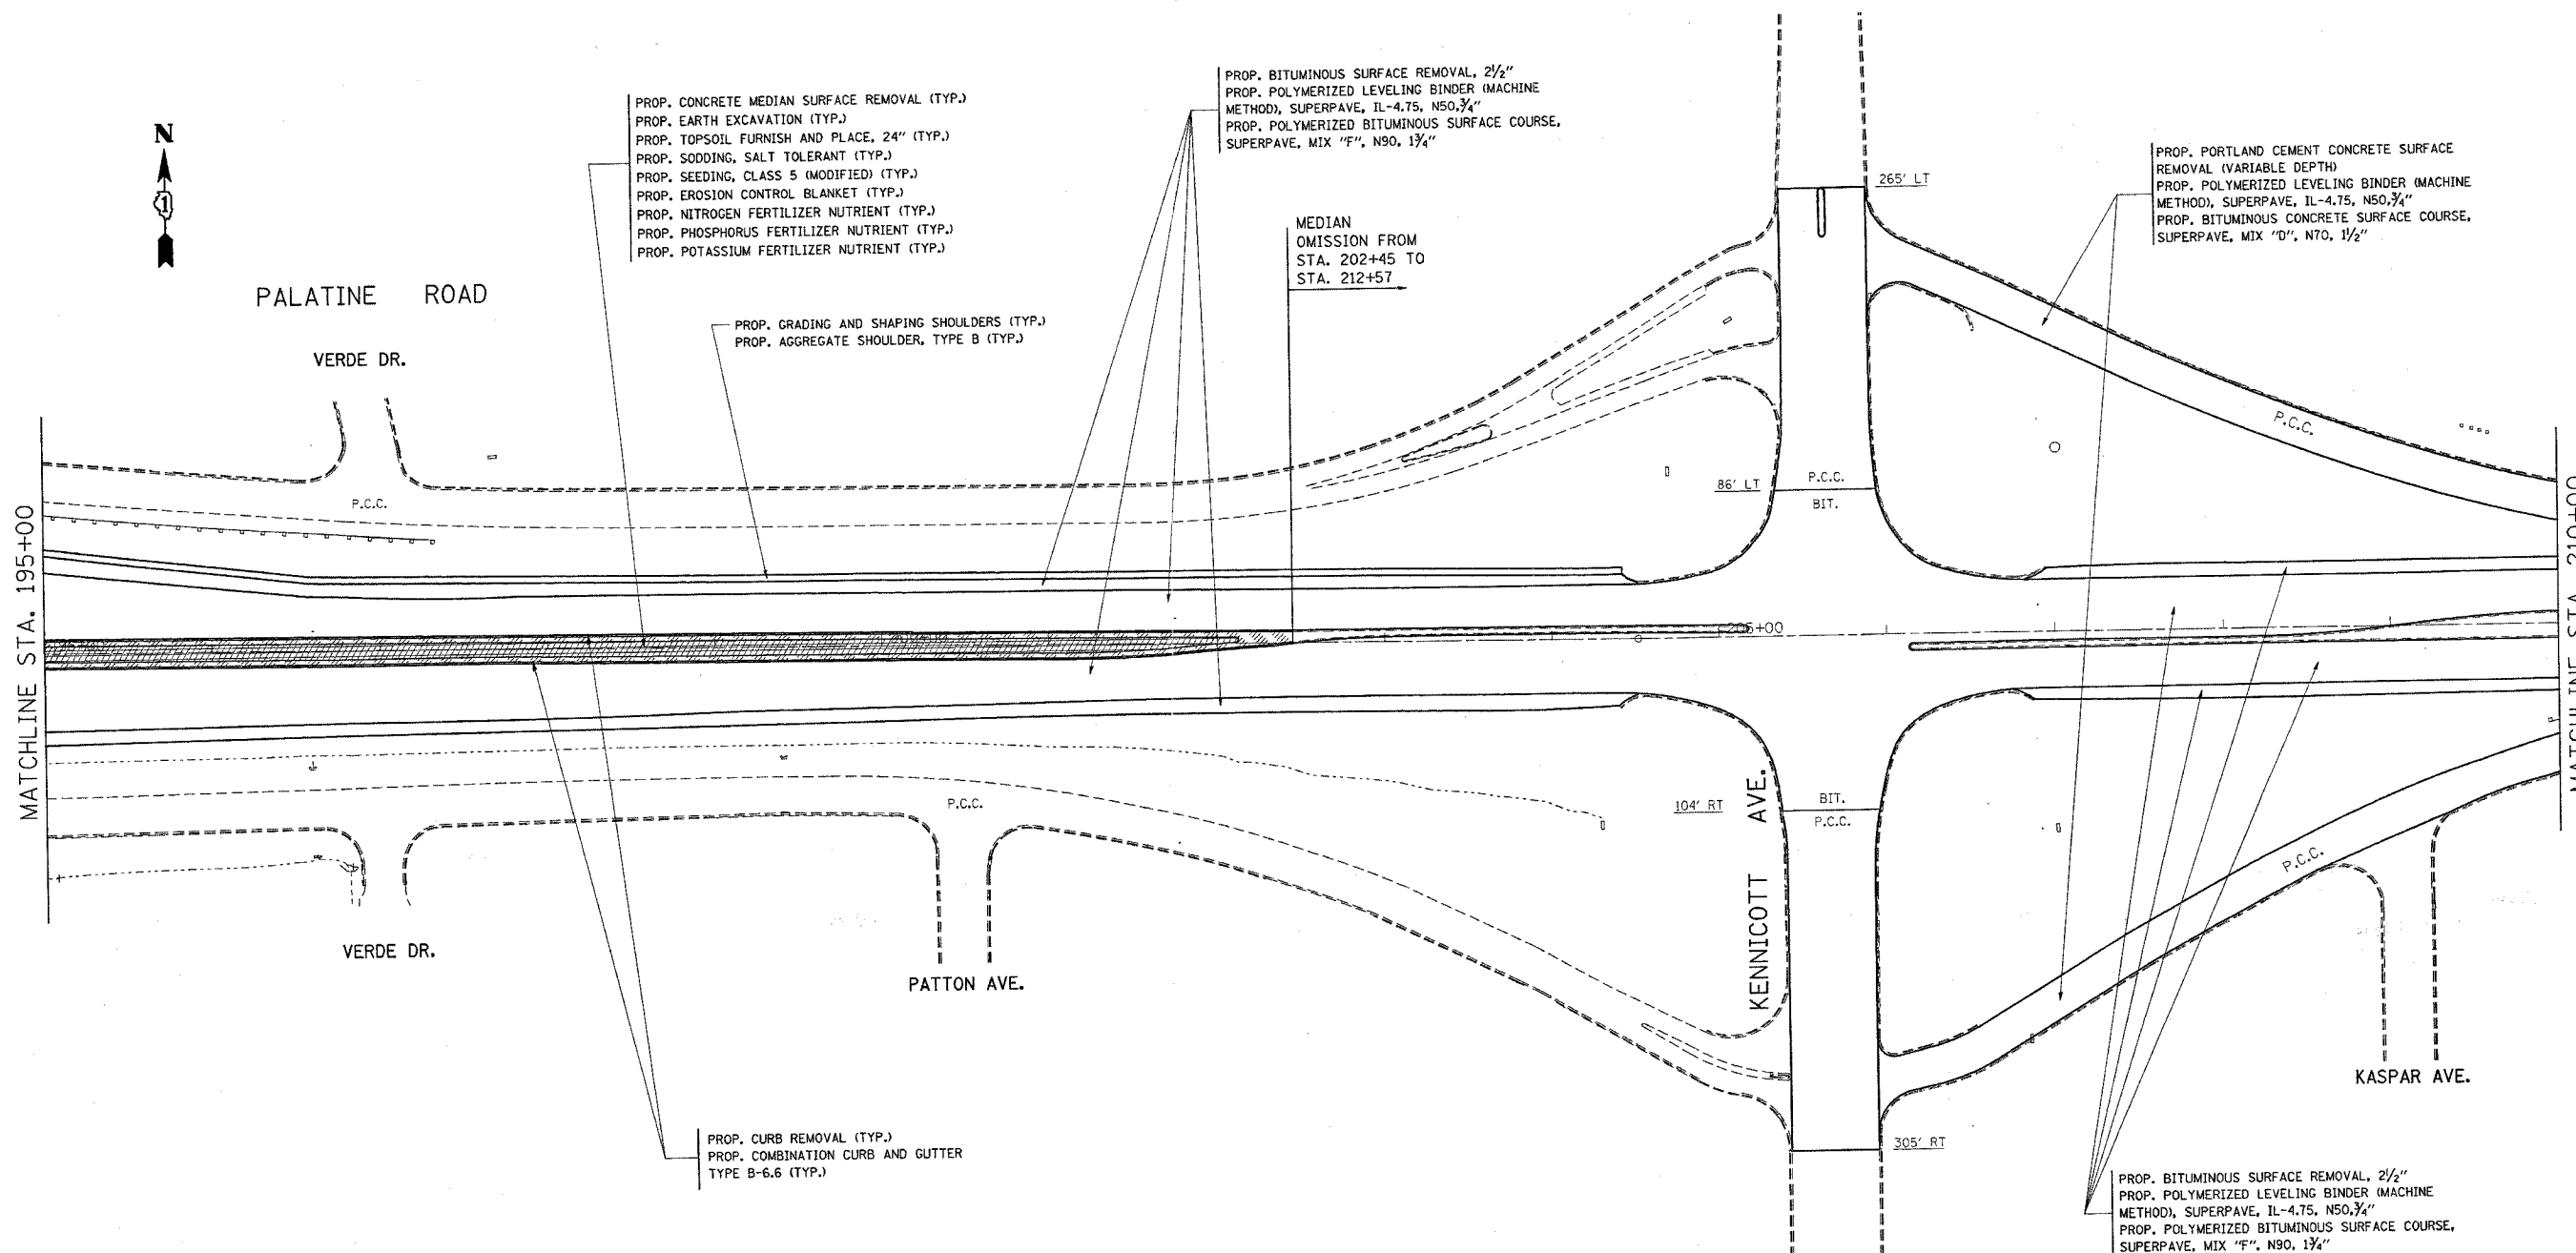

PROP. CONCRETE MEDIAN SURFACE REMOVAL (TYP.)  
 PROP. EARTH EXCAVATION (TYP.)  
 PROP. TOPSOIL FURNISH AND PLACE, 24" (TYP.)  
 PROP. SODDING, SALT TOLERANT (TYP.)  
 PROP. SEEDING, CLASS 5 (MODIFIED) (TYP.)  
 PROP. EROSION CONTROL BLANKET (TYP.)  
 PROP. NITROGEN FERTILIZER NUTRIENT (TYP.)  
 PROP. PHOSPHORUS FERTILIZER NUTRIENT (TYP.)  
 PROP. POTASSIUM FERTILIZER NUTRIENT (TYP.)

PROP. BITUMINOUS SURFACE REMOVAL, 2 1/2"  
 PROP. POLYMERIZED LEVELING BINDER (MACHINE METHOD), SUPERPAVE, IL-4.75, N50, 3/4"  
 PROP. POLYMERIZED BITUMINOUS SURFACE COURSE, SUPERPAVE, MIX "F", N90, 1 3/4"

MEDIAN OMISSION FROM STA. 202+45 TO STA. 212+57

PROP. GRADING AND SHAPING SHOULDERS (TYP.)  
 PROP. AGGREGATE SHOULDER, TYPE B (TYP.)

PROP. PORTLAND CEMENT CONCRETE SURFACE REMOVAL (VARIABLE DEPTH)  
 PROP. POLYMERIZED LEVELING BINDER (MACHINE METHOD), SUPERPAVE, IL-4.75, N50, 3/4"  
 PROP. BITUMINOUS CONCRETE SURFACE COURSE, SUPERPAVE, MIX "D", N70, 1 1/2"

PROP. CURB REMOVAL (TYP.)  
 PROP. COMBINATION CURB AND GUTTER TYPE B-6.6 (TYP.)

PROP. BITUMINOUS SURFACE REMOVAL, 2 1/2"  
 PROP. POLYMERIZED LEVELING BINDER (MACHINE METHOD), SUPERPAVE, IL-4.75, N50, 3/4"  
 PROP. POLYMERIZED BITUMINOUS SURFACE COURSE, SUPERPAVE, MIX "F", N90, 1 3/4"

REVISIONS	
NAME	DATE

ILLINOIS DEPARTMENT OF TRANSPORTATION  
 FAP 305/ FAU 1285  
 (PALATINE ROAD)  
 CEDAR STREET TO EAST OF US 12  
 EXISTING/ PROPOSED  
 ROADWAY PLANS  
 SCALE: VERT. \_\_\_\_\_  
 HORIZ. \_\_\_\_\_  
 DATE 12/15/2004  
 DRAWN BY \_\_\_\_\_  
 CHECKED BY \_\_\_\_\_