

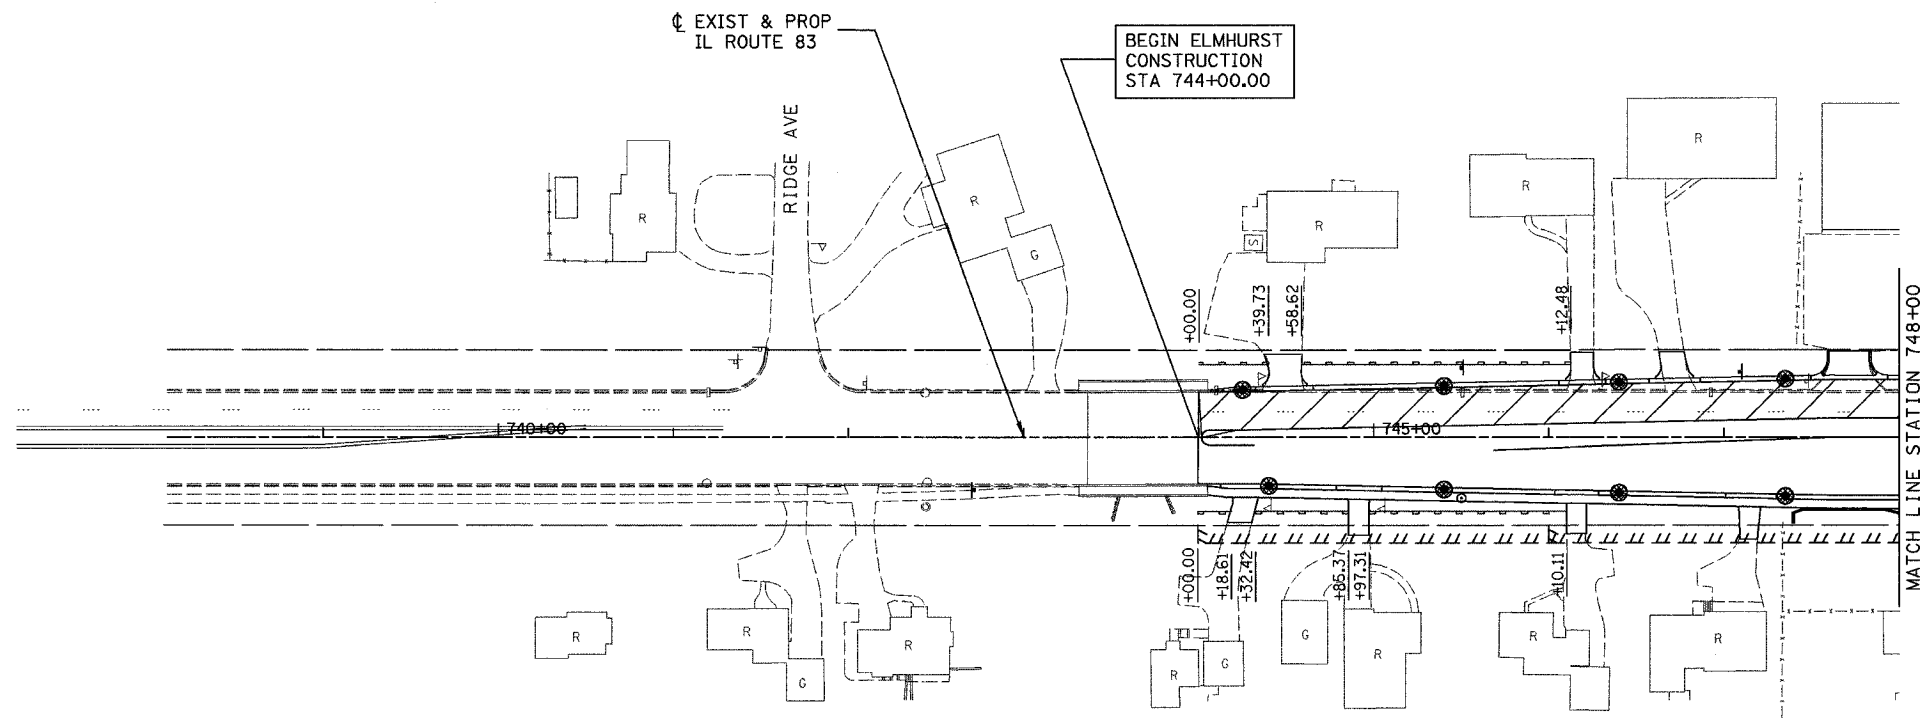


F.A.P. RTE.	SECTION	COUNTY	TOTAL SHEETS	SHEET NO.
305	1313.1 B	COOK	193	66

CONTRACT NO. 62878

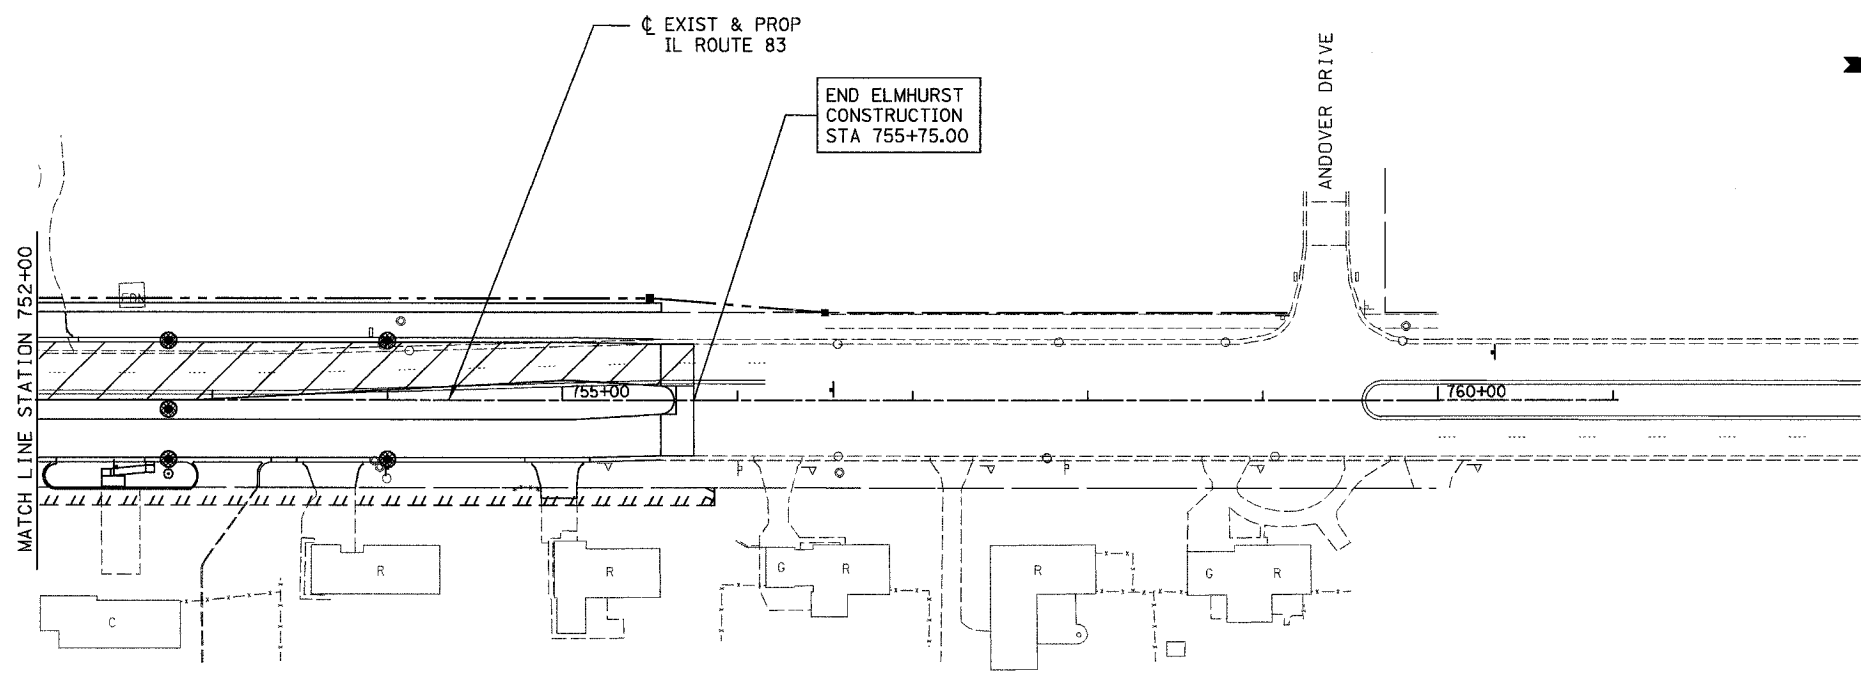

BEGIN ELMHURST CONSTRUCTION STA 744+00.00

 

END ELMHURST CONSTRUCTION STA 755+75.00



REVISIONS	
NAME	DATE

ILLINOIS DEPARTMENT OF TRANSPORTATION
PALATINE ROAD OVER IL 83 (ELMHURST RD.)

**ELMHURST ROAD
EROSION CONTROL PLAN
STAGE 1B**

SCALE: 1"=50'
DATE 12/04

DRAWN BY ACE/CAD
CHECKED BY TAE



12/21/2004 03:05:51 PM