
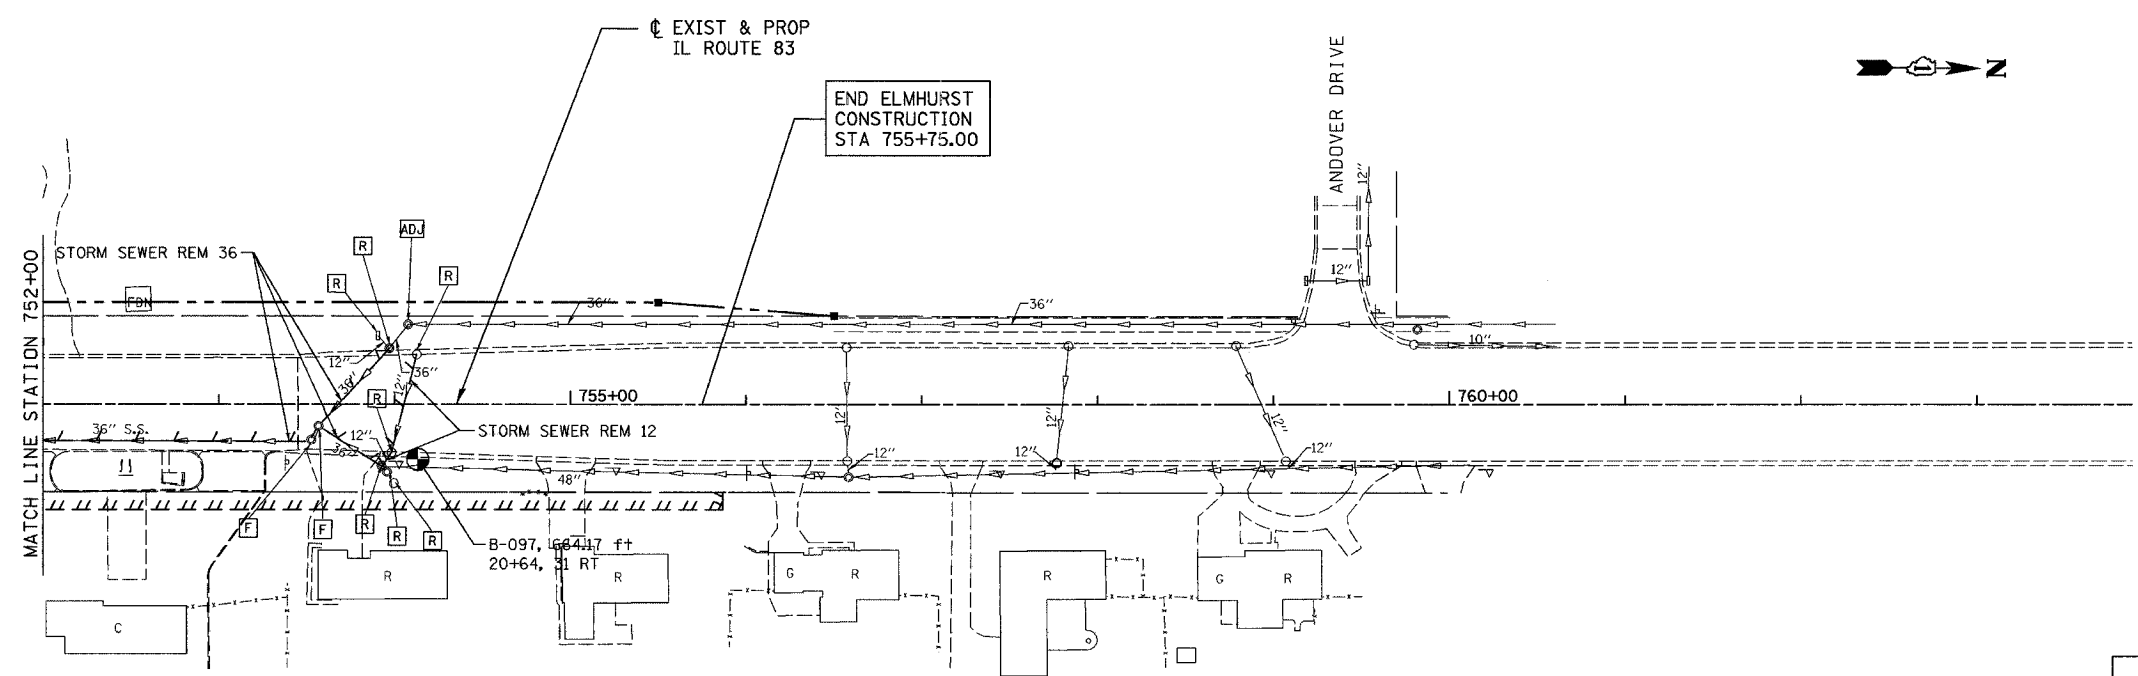


F.A.P. RTE.	SECTION	COUNTY	TOTAL SHEETS	SHEET NO.
305	1313.1 B	COOK	193	69
CONTRACT NO. 62878				

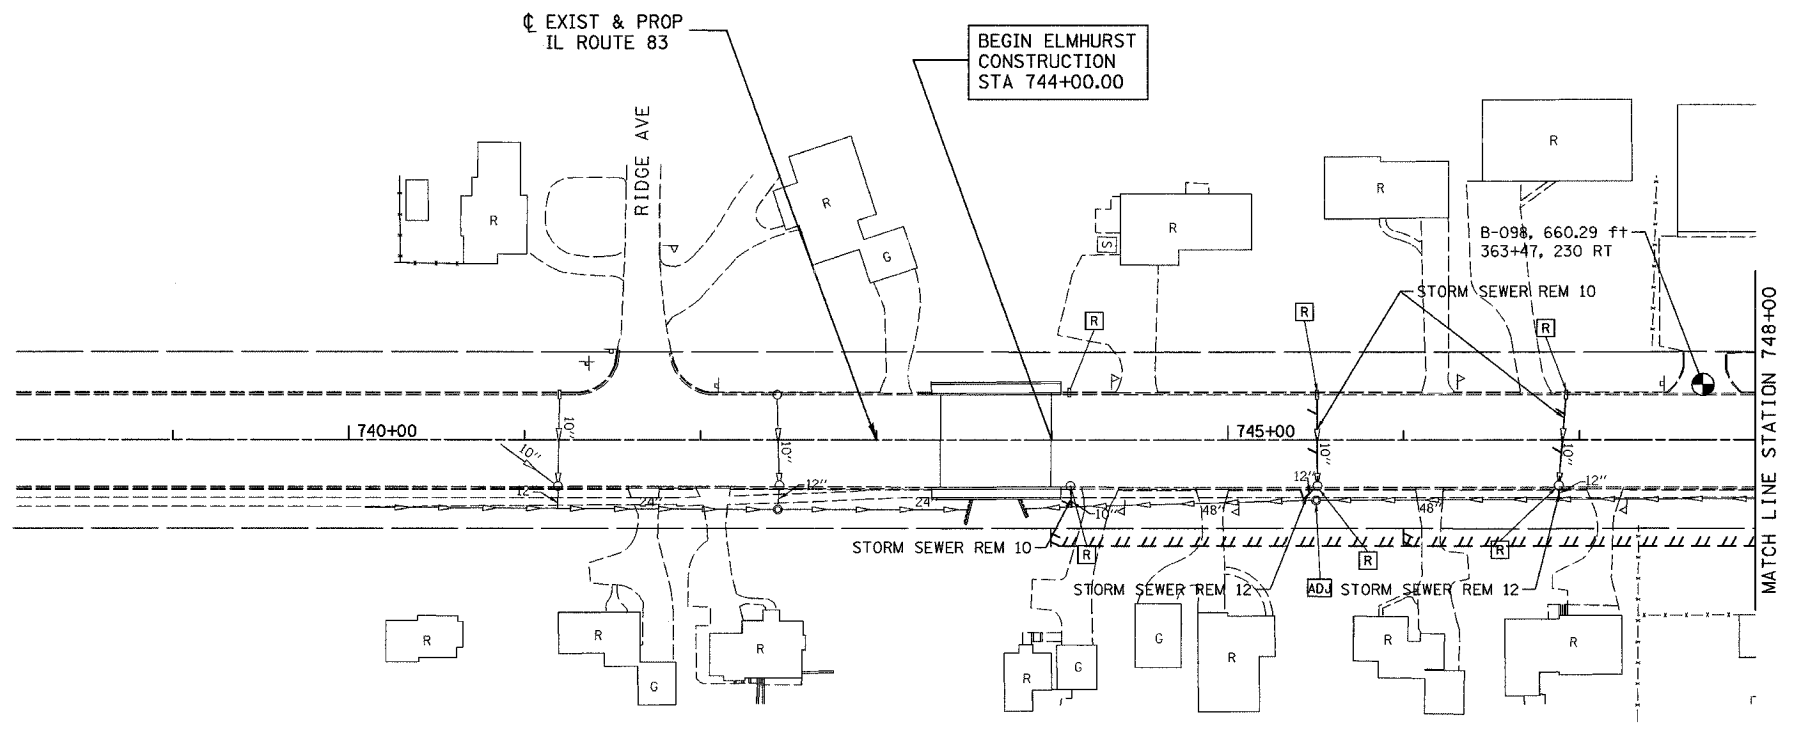

REVISIONS	
NAME	DATE

ILLINOIS DEPARTMENT OF TRANSPORTATION
PALATINE ROAD OVER IL 83 (ELMHURST RD.)

**ELMHURST ROAD
EXISTING DRAINAGE
AND UTILITY PLAN**

SCALE: 1"=50'
DATE 12/04

DRAWN BY ACE/CAD
CHECKED BY TAE

AMERICAN
CONSULTING ENGINEERS

\\sfr\p\m\proj\62878\01\plan\12/27/2004 05:11:38 PM