
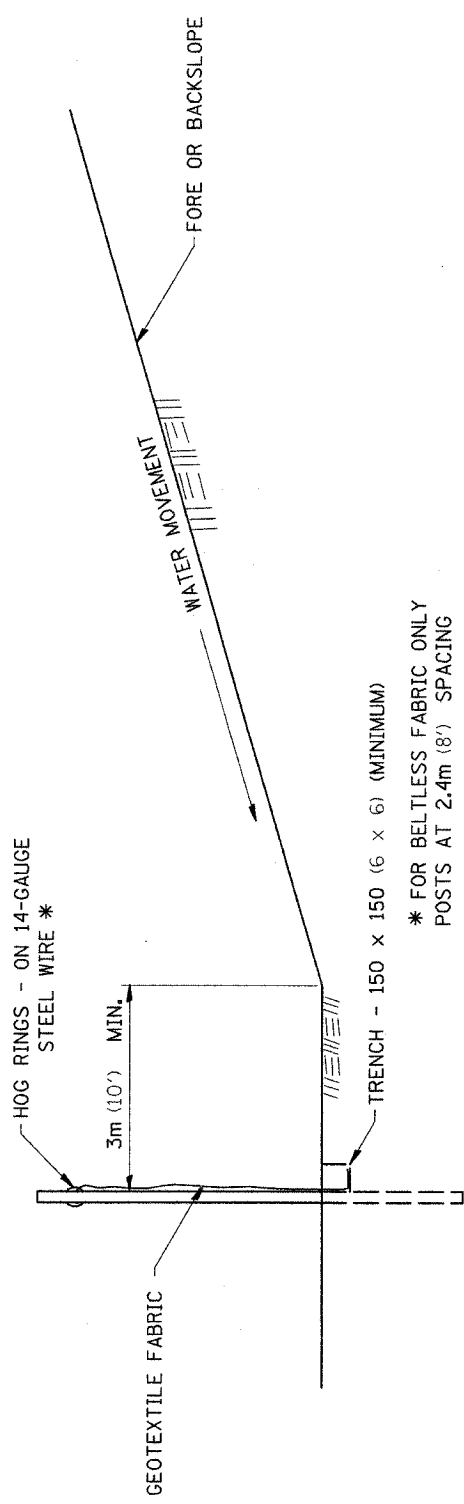


EROSION CONTROL DETAILS FOR SILT FENCE

| | | | | |
|--|------------------|------------------|--------------|----------|
| F.A. RTE. | SECTION | COUNTY | TOTAL SHEETS | SHEET NO |
| 1197 | 105 BR-2 & 105-T | WHITESIDE | 59 | 42 |
| STA. 224+00 & 429+00 TO STA. 232+00 & 425+38 | | FED. AID PROJECT | | |
| FED. ROAD DIST. NO. 7 | | ILLINOIS | | |

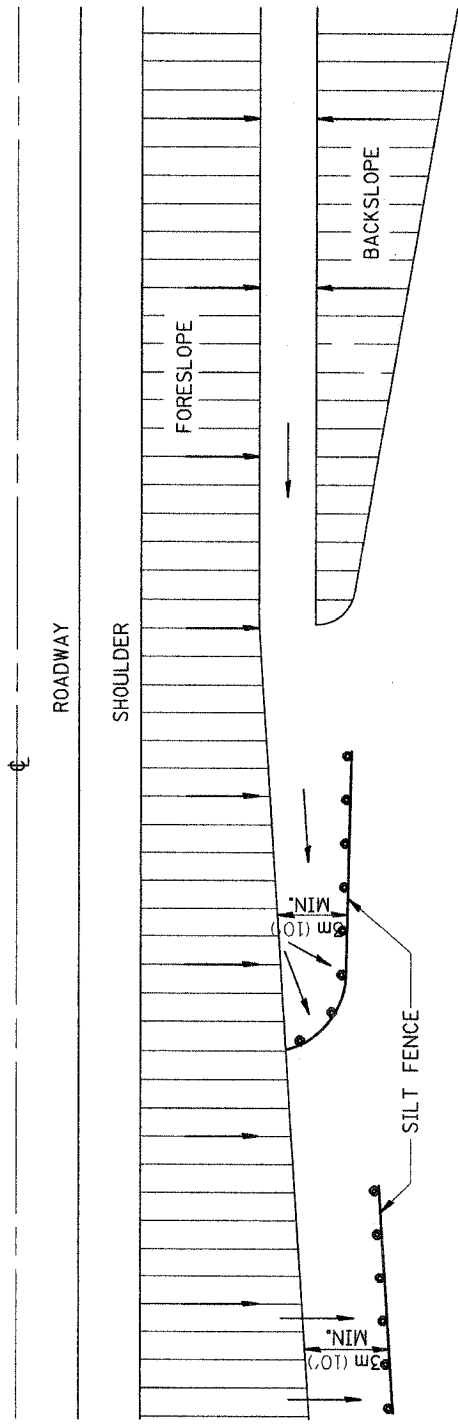

* FOR BELTLESS FABRIC ONLY
POSTS AT 2.4m (8') SPACING

DETAILS OF SILT FENCE