


DESIGN		
INT.	DATE	REASON

PLOTS & CHECKS		
INT.	DATE	REASON

FILE NAME = #FILES
 PLOT SCALE = #PLOTSCALE
 PLOT DATE = #PLOTDATE
 PLOT TIME = #PLOTTIME
 OPERATOR = #OPERATOR


CHECKS		
INT.	DATE	REASON

F.A.U. RTE.	SECTION	COUNTY	TOTAL SHEETS	SHEET NO.
6108	***	LA SALLE	679	129
STA. 222+00		TO STA. 232+00		
FED. ROAD DIST. NO.		ILLINOIS	FED. AID PROJECT	
*** (70X, 71X)RS-1, (71X-VBR)DM CONTRACT NO. 66225				

 

MATCH LINE STA. 227+00

MATCH LINE STA. 232+00

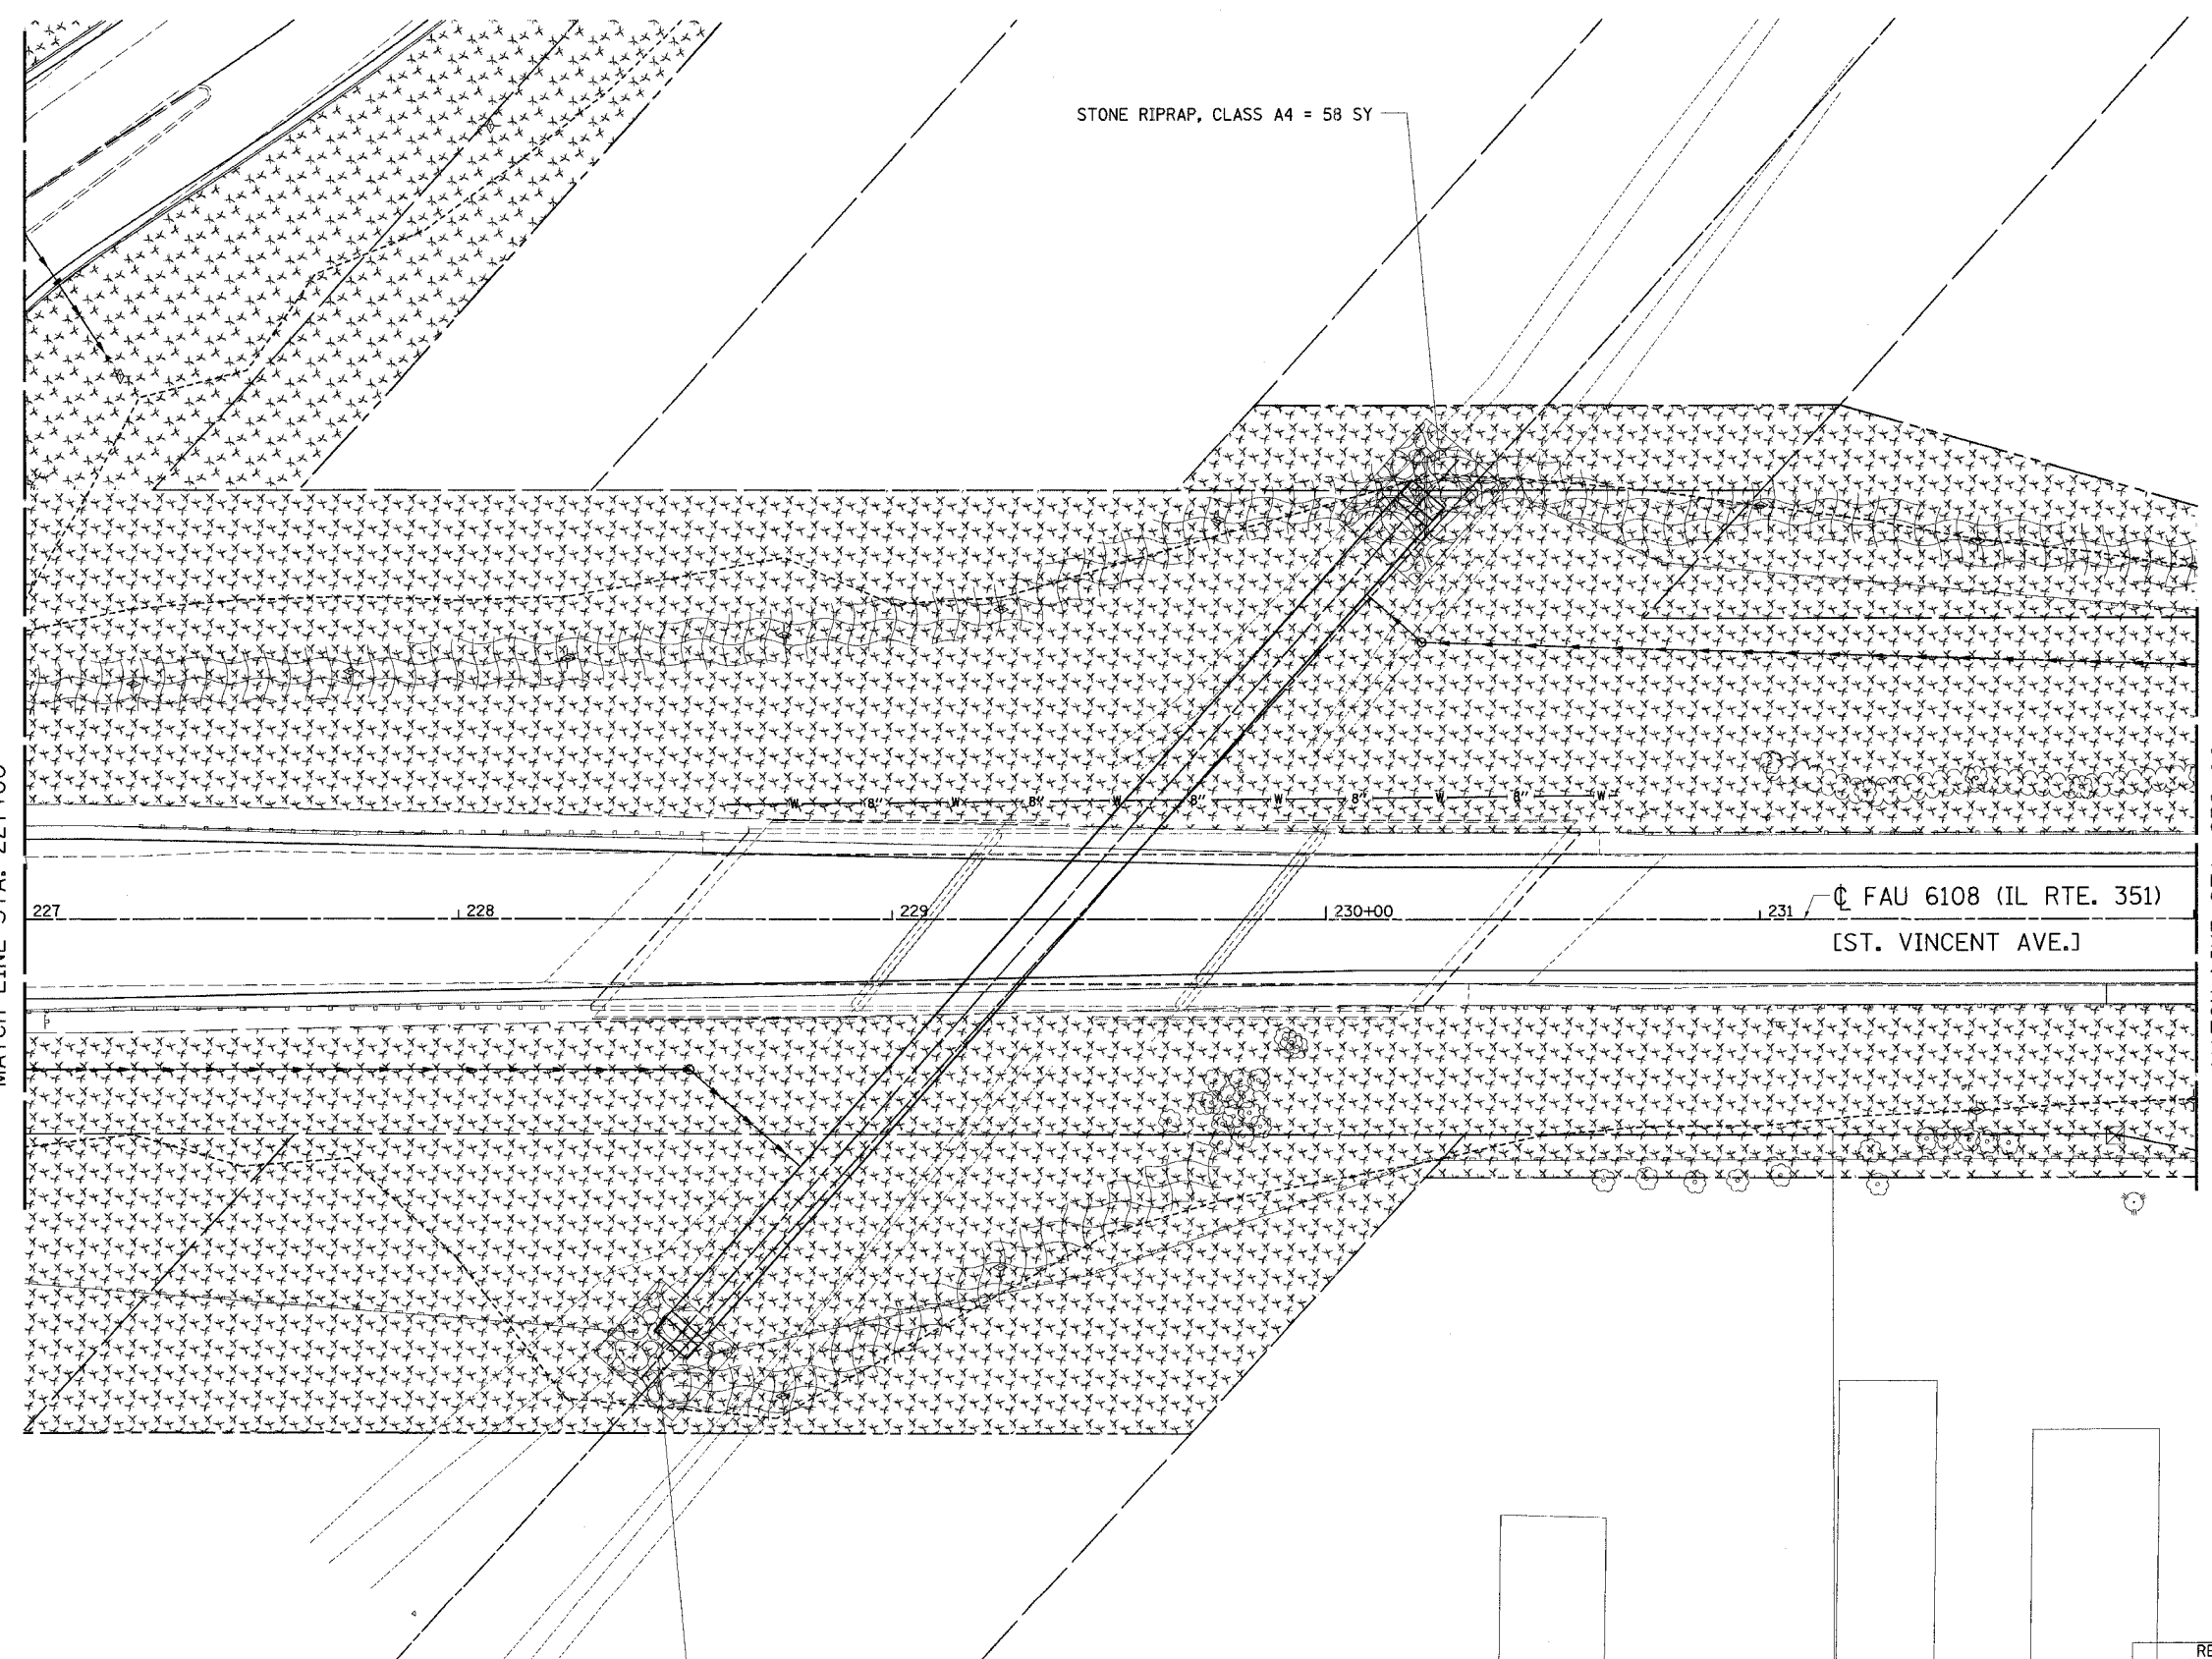

LEGEND

- SODDING
- SEEDING, TEMPORARY EROSION CONTROL SEEDING MULCH
- EROSION CONTROL BLANKET
- INLET AND PIPE PROTECTION
- PERIMETER EROSION BARRIER

ILLINOIS DEPARTMENT OF TRANSPORTATION
EROSION CONTROL PLAN
 FAU 6108 (IL. RTE. 351)
 SECTION (70X, 71X)RS-1, (71X-VBR)DM
 LASALLE COUNTY

SCALE: VERT. _____
 HORIZ. _____
 DATE 05/07/03

DRAWN BY: MABUS
 DESIGNED BY: BOIT
 CHECKED BY: COLBROOK

GREENE & BRADFORD, INC.
 OF SPRINGFIELD

COMPUTER FILE NO.
 EC-351D-01B
 PROJECT 01194.B.S
 08/13/03-JLJ

REVISIONS	
NAME	DATE