


STATE OF ILLINOIS
 PAMELA A. BROVIAK
 062-048881
 LICENSED PROFESSIONAL ENGINEER
Pamela Broviak
 11-26-04

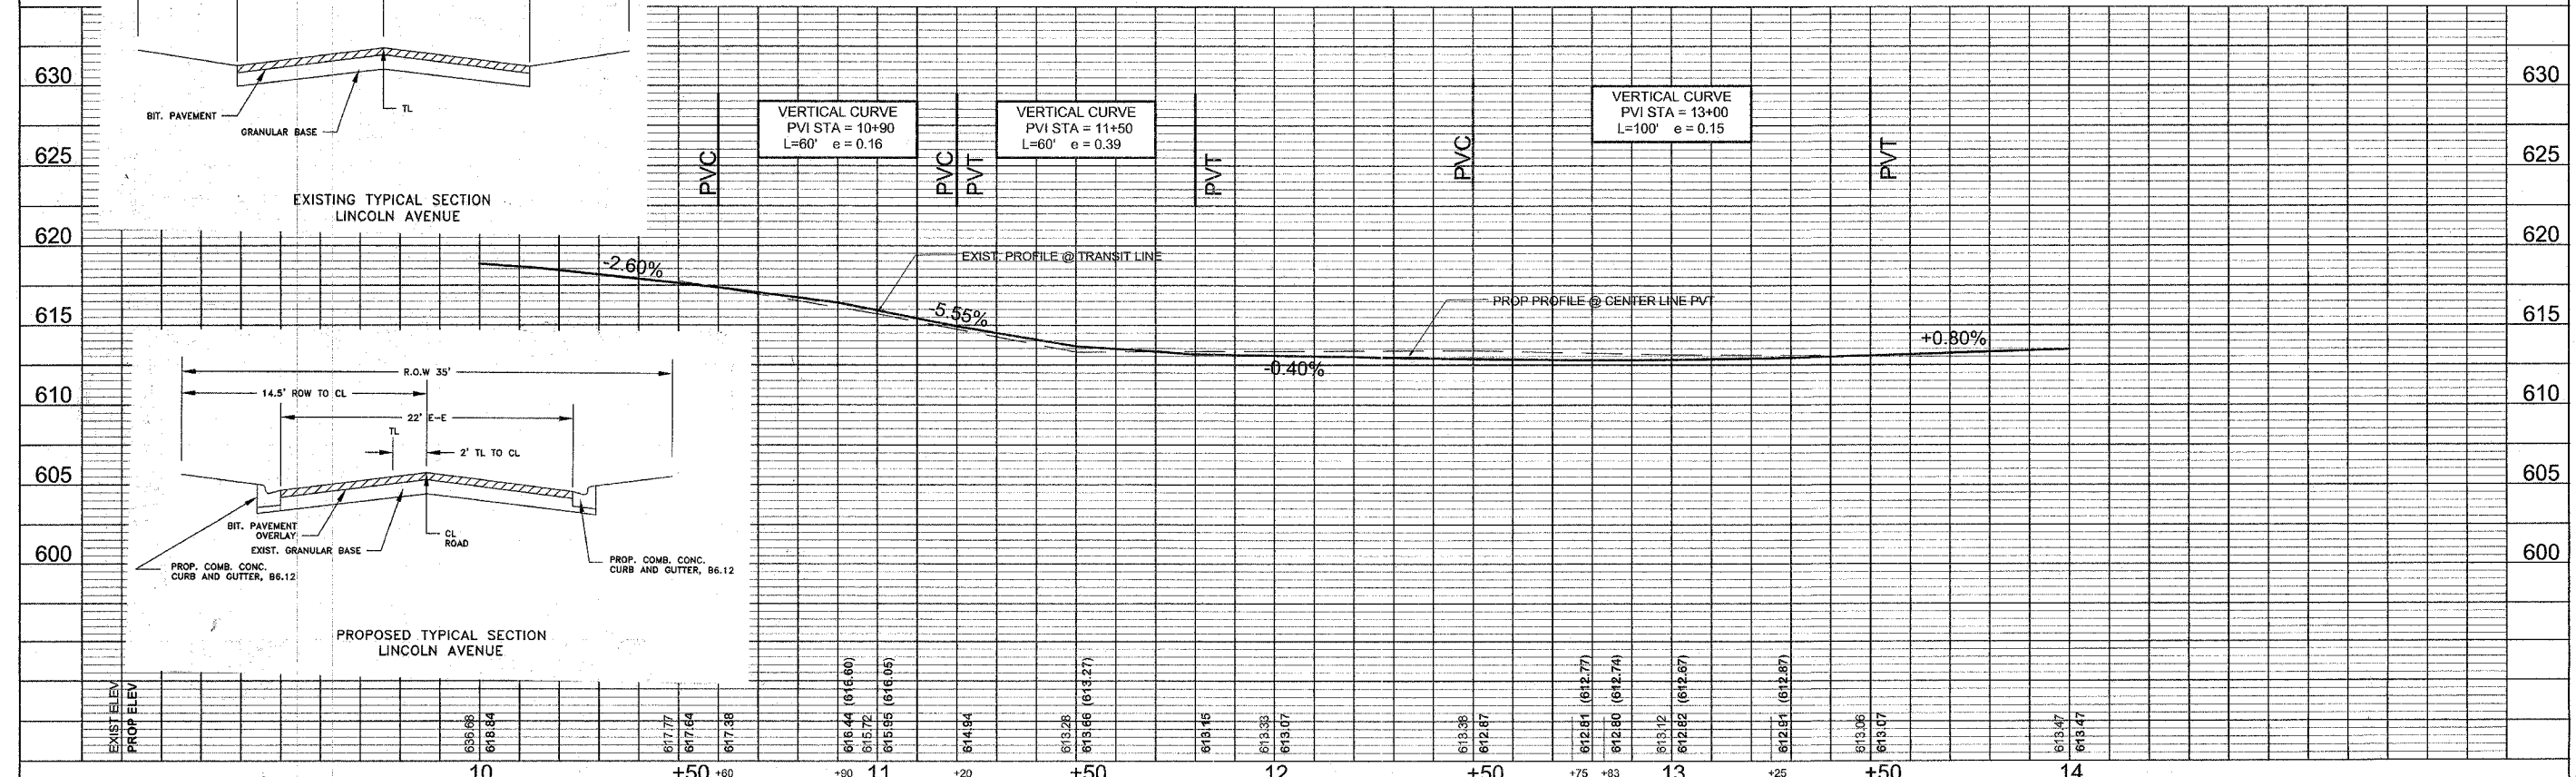

DRAWN BY: PAB CHECKED BY: PS/DEB	CAD: LINCOLN DATE: 10/2004	REVISIONS DATE BY	CITY OF LASALLE	CITY OF LA SALLE LINCOLN AVENUE RECONSTRUCTION	PLAN AND PROFILE LINCOLN AVENUE STA. 10+00 TO STA. 14+00	SCALE: AS NOTED FILE NO.:	SHEET OF
-------------------------------------	-------------------------------	----------------------	-----------------	---	--	------------------------------	-------------