


F.A.U. RTE.	SECTION	COUNTY	TOTAL SHEETS	SHEET NO.
6194 (109)R, RS-4		KANKAKEE	82	35
STA.	TO STA.			
FED. ROAD DIST. NO.	ILLINOIS FED. AID PROJECT			


66402

 

- NOTES:
1. TREE REMOVAL SHALL BE PAID FOR IN ACRES WITHIN PROPOSED RIGHT-OF-WAY LIMITS FROM STA. 62+00 TO STA. 74+00.
  2. PRIOR TO RIPRAP PLACEMENT, THE DOWNSTREAM CHANNEL AREA SHALL BE GRADED TO PROVIDE A SMOOTH FOUNDATION AT A SLOPE NO GREATER THAN 3:1. GRADING SHALL BE SUBJECT TO THE APPROVAL OF THE ENGINEER.
  3. RIPRAP SHALL BE PLACED TO A DEPTH OF 3 FEET.

PLAN	DATE	BY
REVISIONS		
NO.		

PROFILE	DATE	BY
REVISIONS		
NO.		

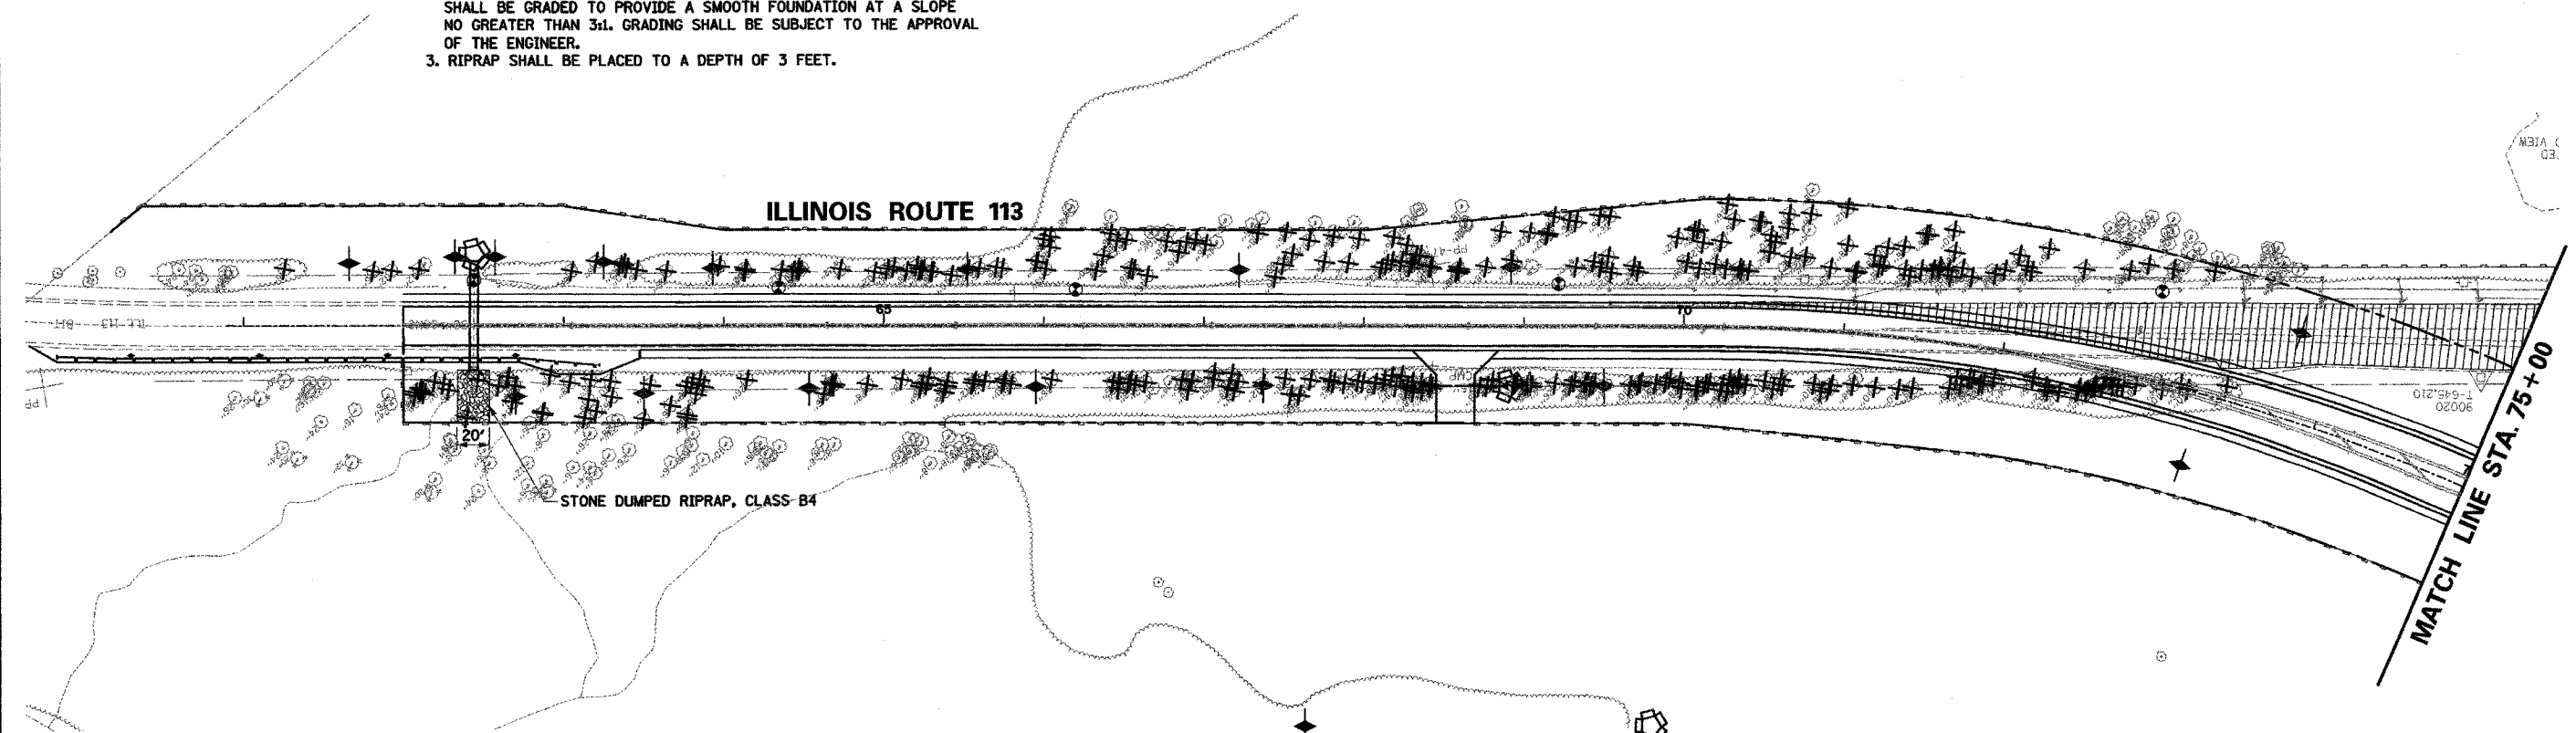

STONE DUMPED RIPRAP, CLASS-B4

MATCH LINE STA. 75+00

TEMPORARY DITCH CHECKS		INLET AND PIPE PROTECTION
61+66, 39' LT	65+52, 35' LT	62+44, 43.5' LT
62+32, 43' LT	65+95, 38' RT	68+90, 37' RT
62+57, 43' LT	67+22, 35' LT	
62+70, 44' RT	67+37, 37' RT	
63+25, 40' LT	68+92, 37' LT	
63+50, 42' RT	69+50, 37' RT	
63+93, 36' LT	73+25, 46' RT	
64+53, 39' RT	73+75, 54' LT	

**LEGEND**

	PERIMETER EROSION BARRIER
	PROPOSED R.O.W.
	TEMPORARY EASEMENT
	EXISTING R.O.W.
	TREE REMOVAL
	PAVEMENT REMOVAL

ILLINOIS DEPARTMENT OF TRANSPORTATION  
 FAU 6194 (ILLINOIS ROUTE 113)  
 EROSION CONTROL PLAN  
 TREE / PAVEMENT REMOVAL PLAN  
 STA 62+00 TO STA 75+00

SCALE: VERT. \_\_\_\_\_  
 HORIZ. \_\_\_\_\_  
 DATE \_\_\_\_\_

DRAWN BY \_\_\_\_\_  
 CHECKED BY \_\_\_\_\_

\*\*\*\*\*DATE\*\*\*\*\*