


F.A.P. RTE.	SECTION	COUNTY	TOTAL SHEETS	SHEET NO.
41	1111	KANKAKEE	11	7
STA. 19+00		TO STA. 26+50		
FED. ROAD DIST. NO. - ILLINOIS FED. AID PROJECT				

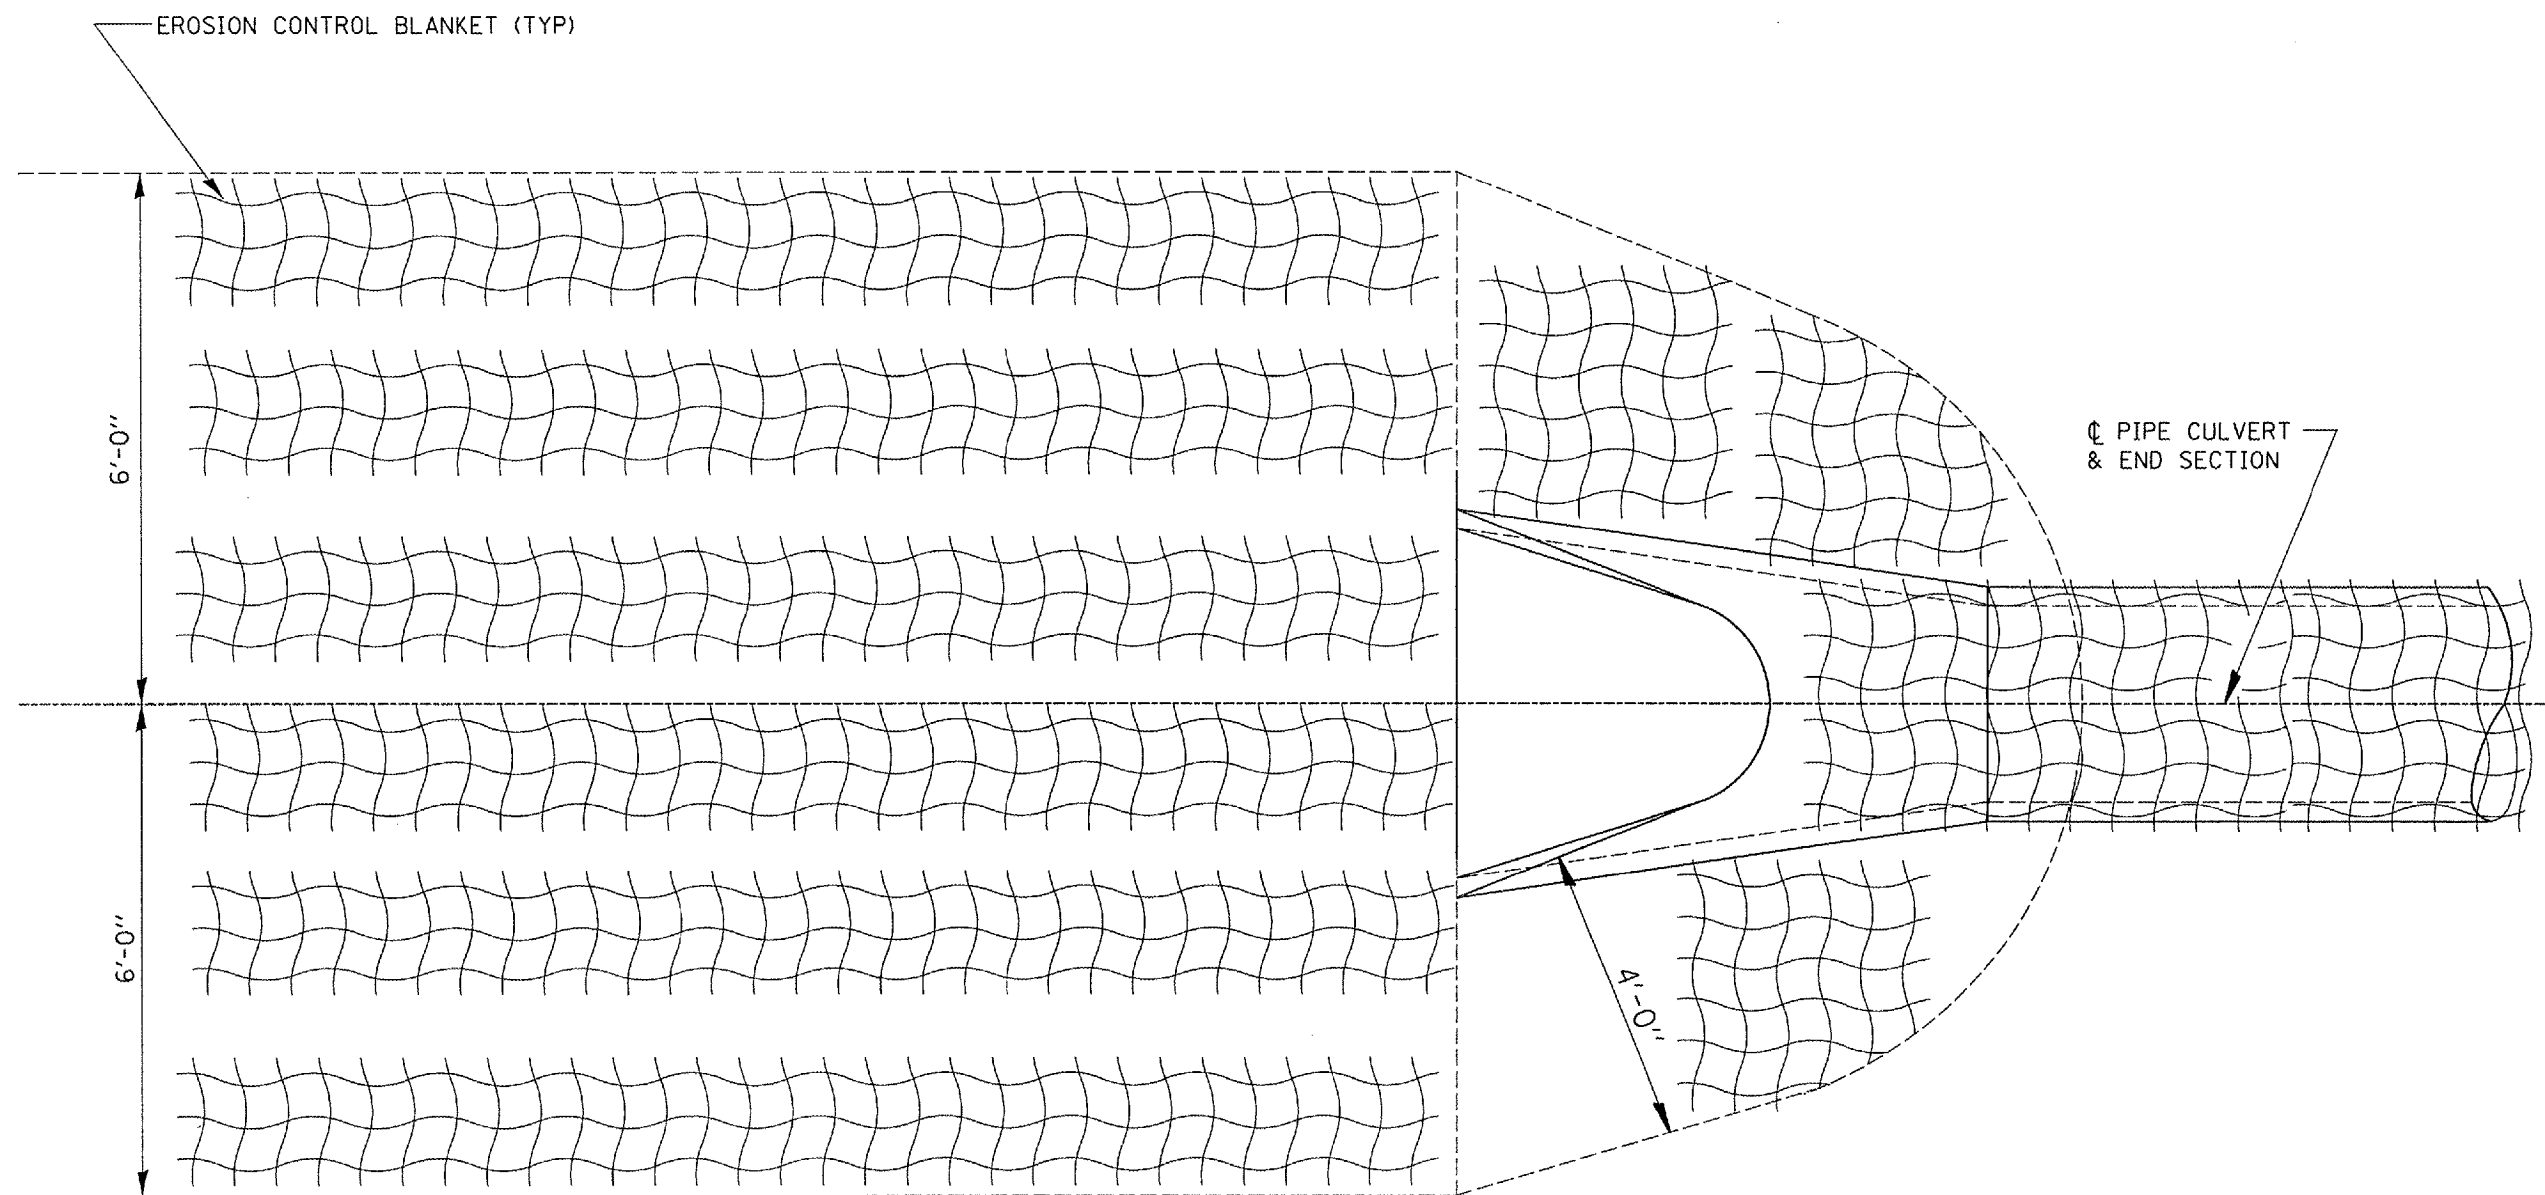

**EROSION CONTROL BLANKET**

REVISIONS	
NAME	DATE

ILLINOIS DEPARTMENT OF TRANSPORTATION  
**EROSION CONTROL BLANKET DETAILS**  
 SCALE: VERT. \_\_\_\_\_  
 HORIZ. \_\_\_\_\_  
 DATE 01/12/04  
 DRAWN BY RW  
 CHECKED BY \_\_\_\_\_