

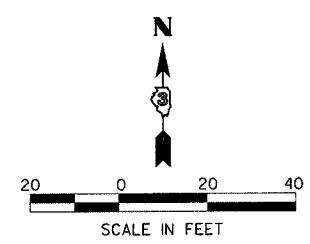
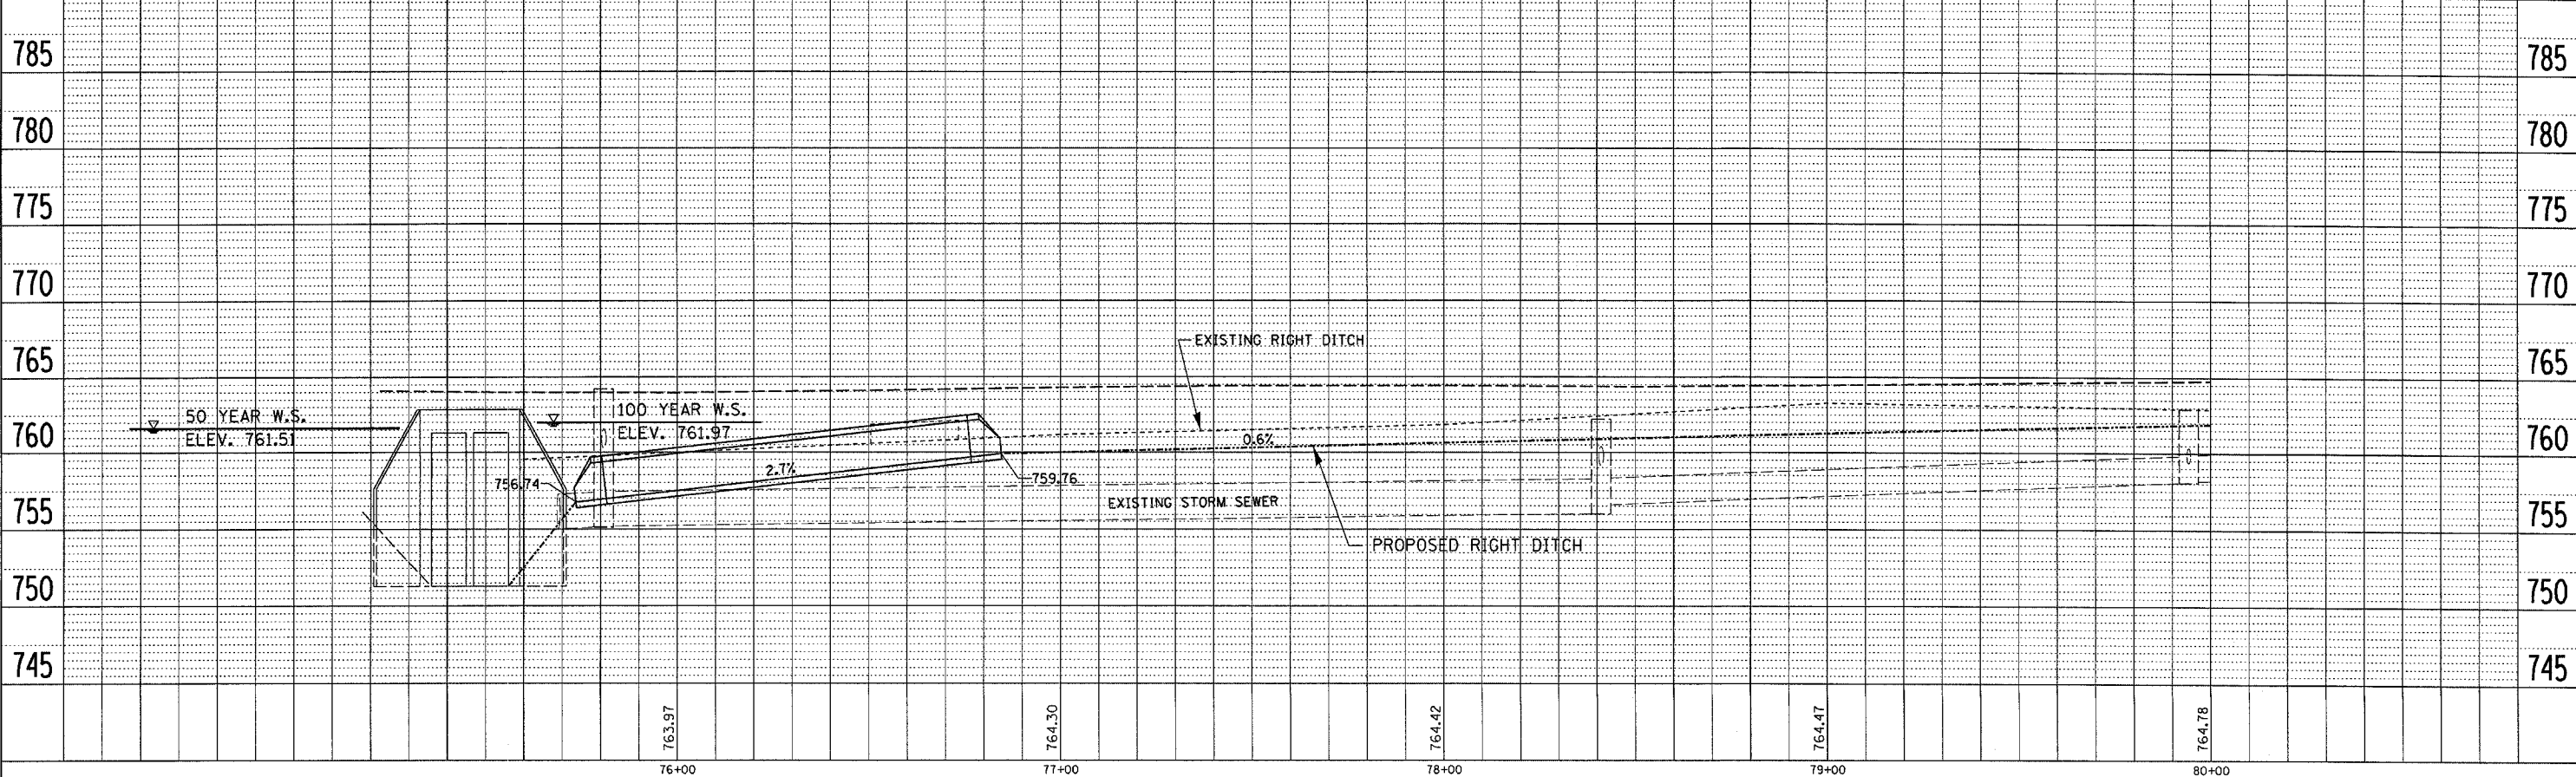


F.A.S. RTE.	SECTION	COUNTY	TOTAL SHEETS	SHEET NO.
2466	10T	MCLEAN	13	6
STA. 75+00		TO STA. 80+00		
FED. ROAD DIST. NO.	ILLINOIS	FED. AID PROJECT		
CONTRACT NO. 66530				

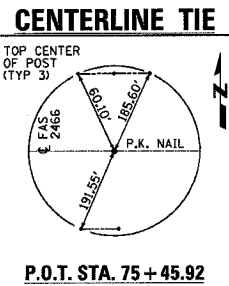

DATE	BY
DATE	BY

PLAN	CHECKED
DATE	BY

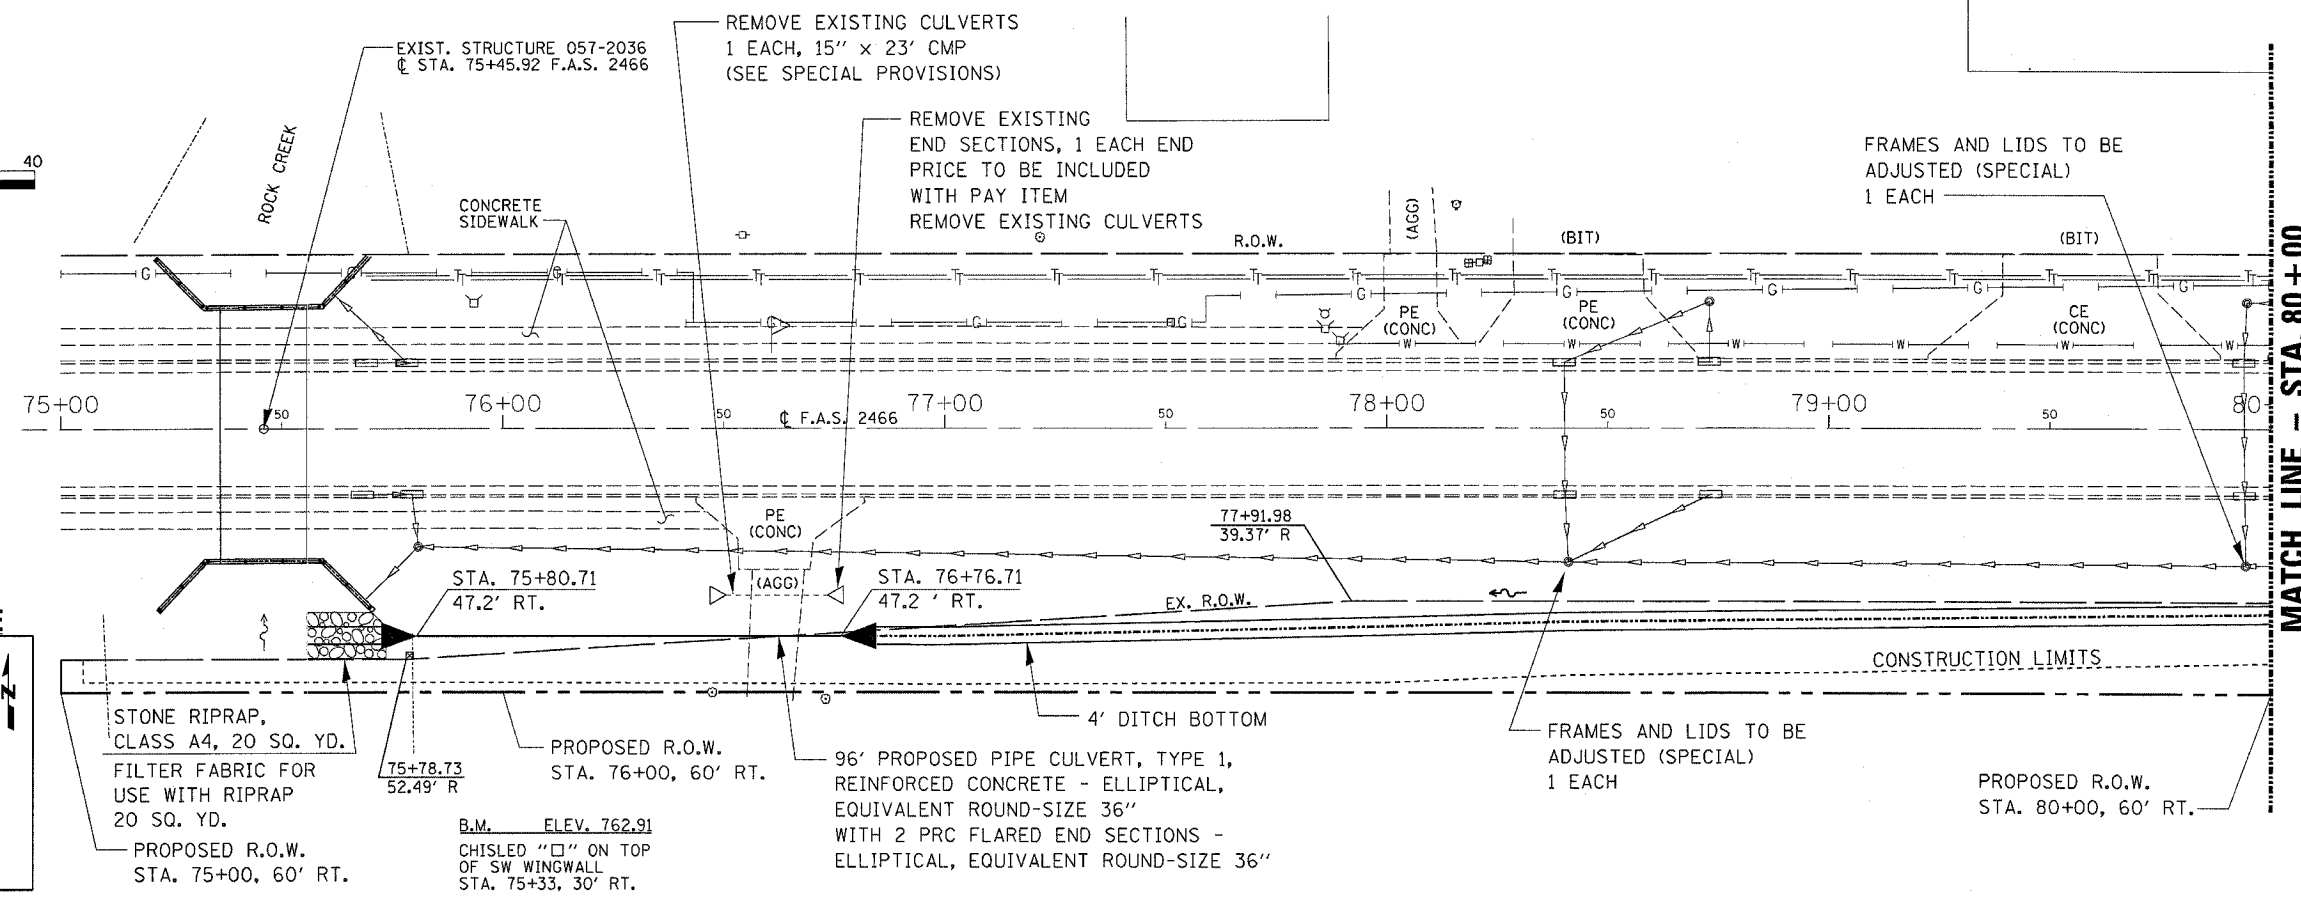

**PLAN AND PROFILE**