



F.A.U. RTE.	SECTION	COUNTY	TOTAL SHEETS	SHEET NO.
2585 00-00068-01-WR		COOK	145	45
STA.	TO STA.			
FED. ROAD DIST. NO.	ILLINOIS	FED. AID PROJECT		
CONTRACT NUMBER 83785				

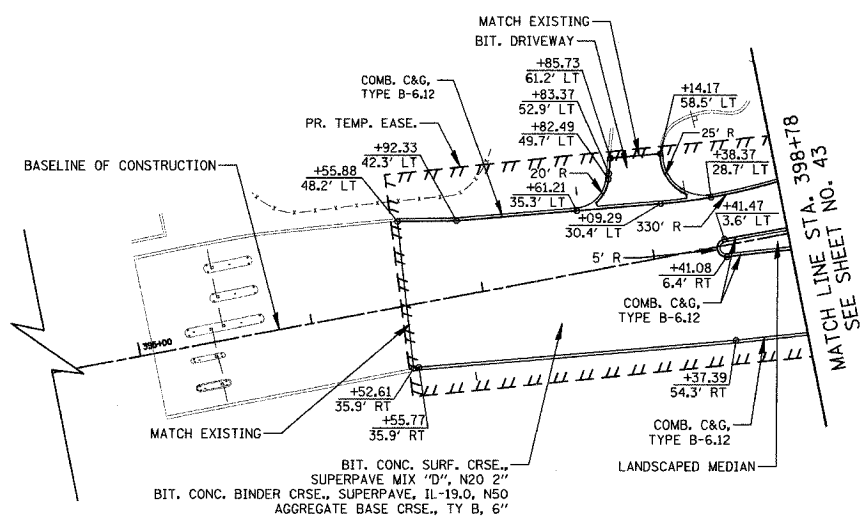


SOUTH MOTOROLA ENTRANCE

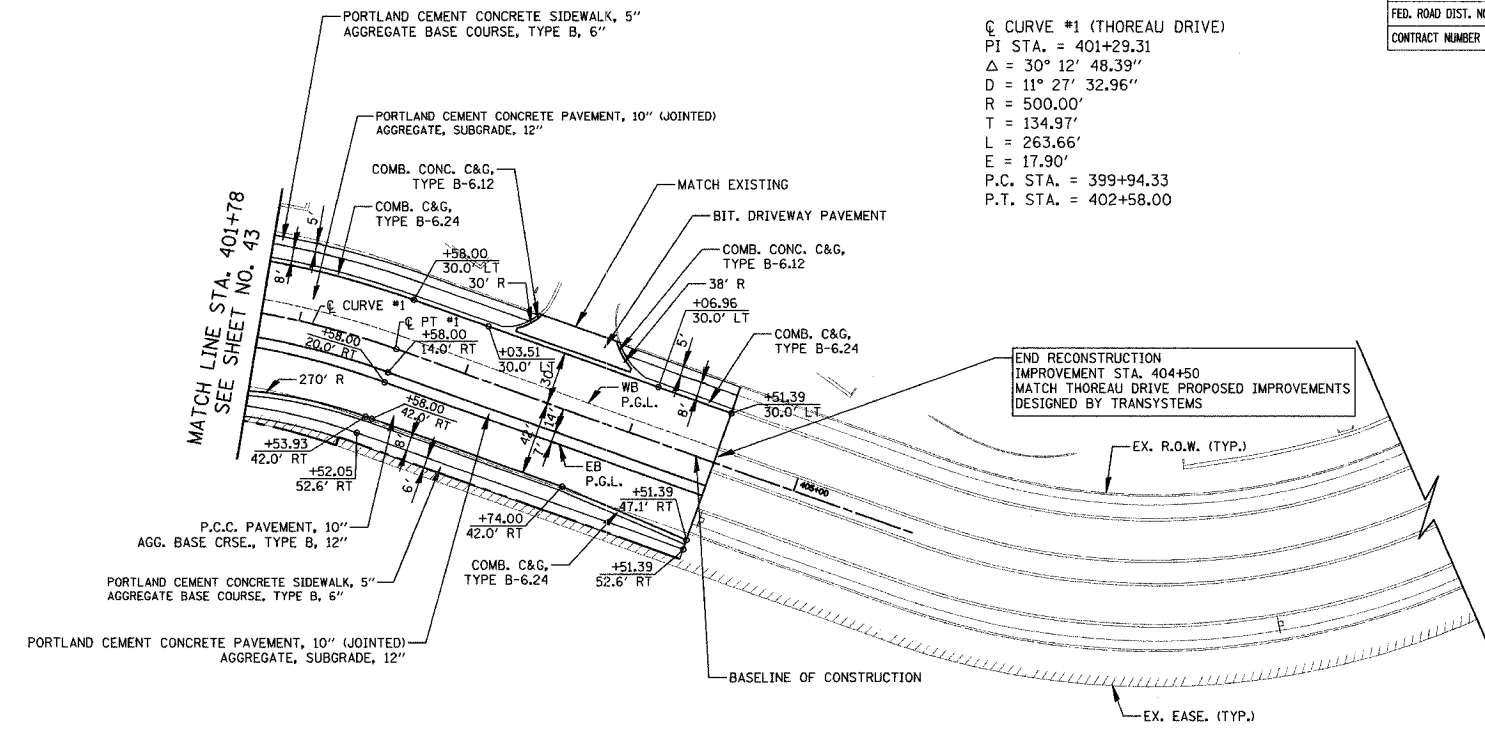

THOREAU DRIVE

- NOTES:
1. SEE INTERSECTION GRADING PLAN FOR SOUTH MOTOROLA ENTRANCE
  2. SEE SHEETS 14 & 15 FOR R.O.W. / EASEMENT INFORMATION
  3. ALL RADII ARE GIVEN TO EDGE OF PAVEMENT, UNLESS OTHERWISE NOTED

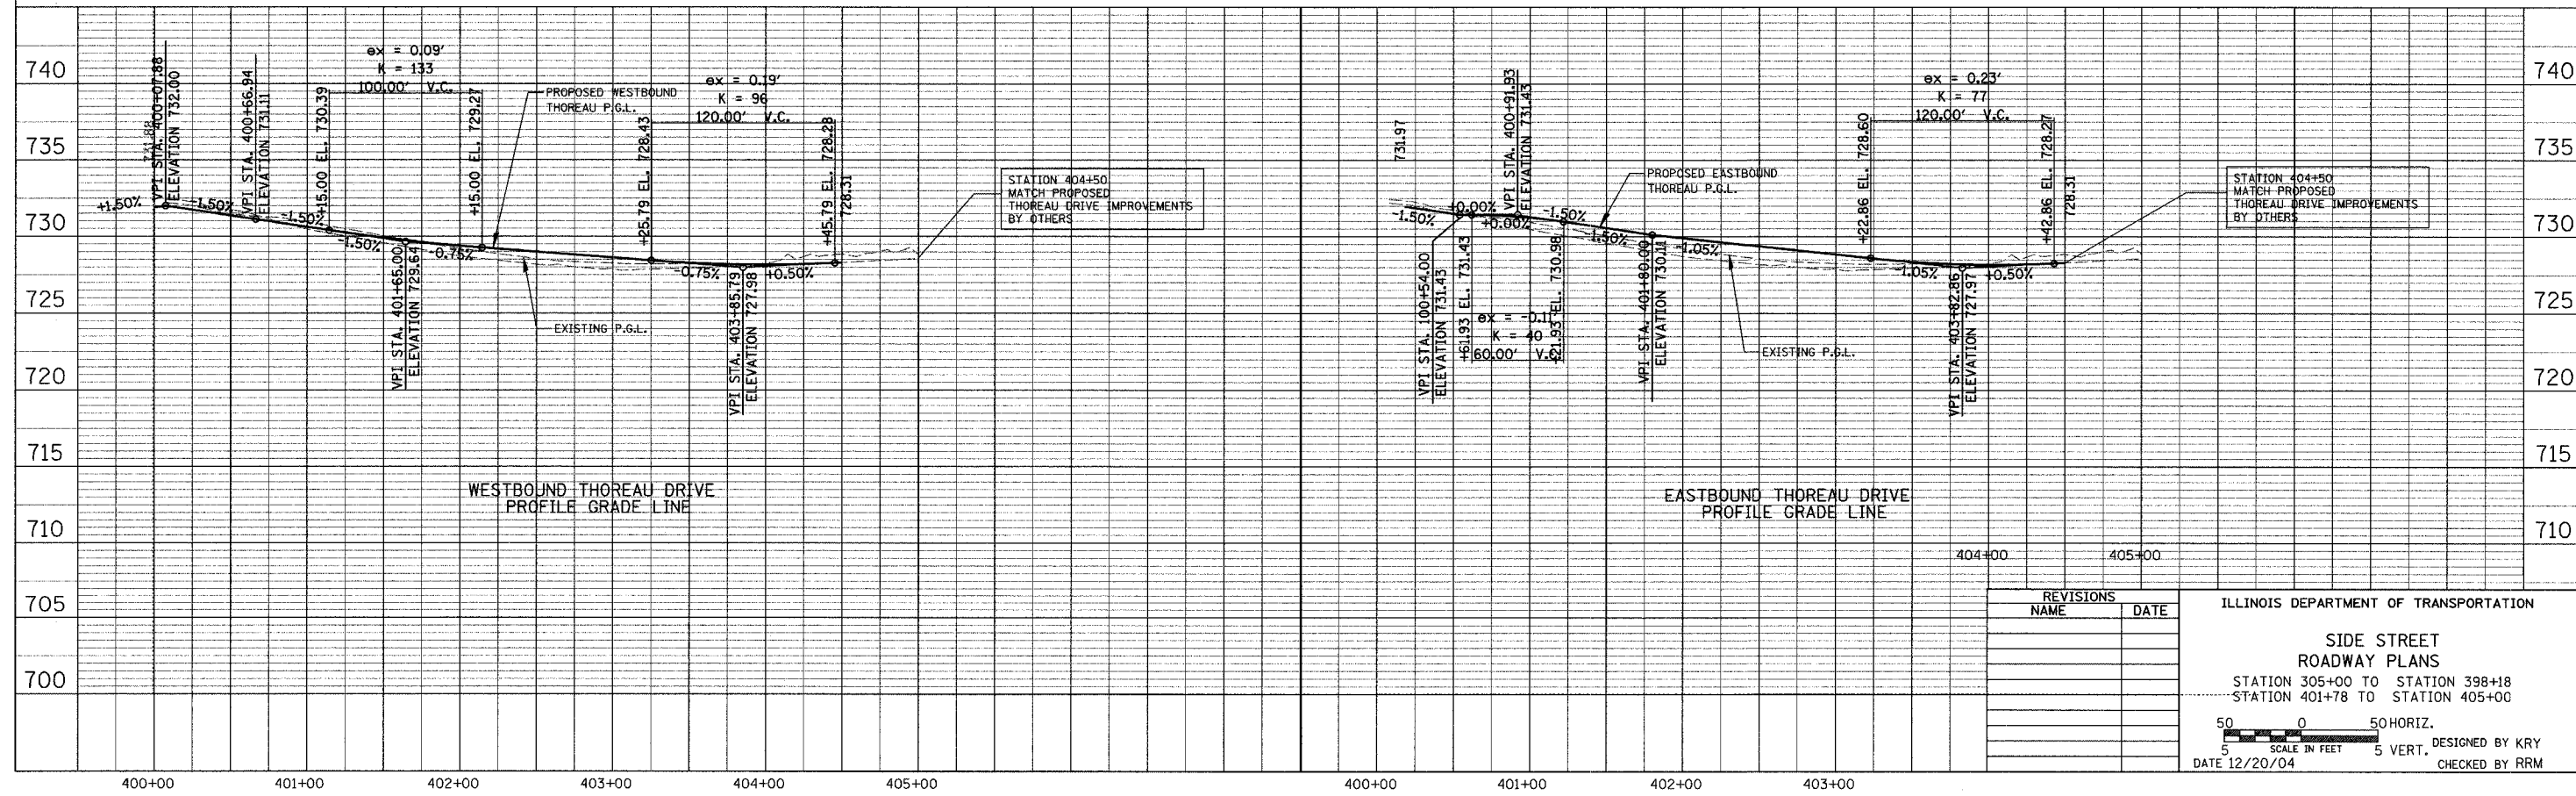

REVISIONS	
NAME	DATE

ILLINOIS DEPARTMENT OF TRANSPORTATION

**SIDE STREET ROADWAY PLANS**

STATION 305+00 TO STATION 398+18  
STATION 401+78 TO STATION 405+00

50 0 50 HORIZ.  
5 SCALE IN FEET 5 VERT.

DATE 12/20/04

DESIGNED BY KRY  
CHECKED BY RRM