


RTE.	SECTION	COUNTY	TOTAL SHEETS	SHEET NO.
FAI80	150-2HBR	LA SALLE	460	87
STA. 653+75		TO STA. 663+50		
FED. ROAD DIST. NO.	ILLINOIS	FED. AID PROJECT		

CONTRACT NO. 86603

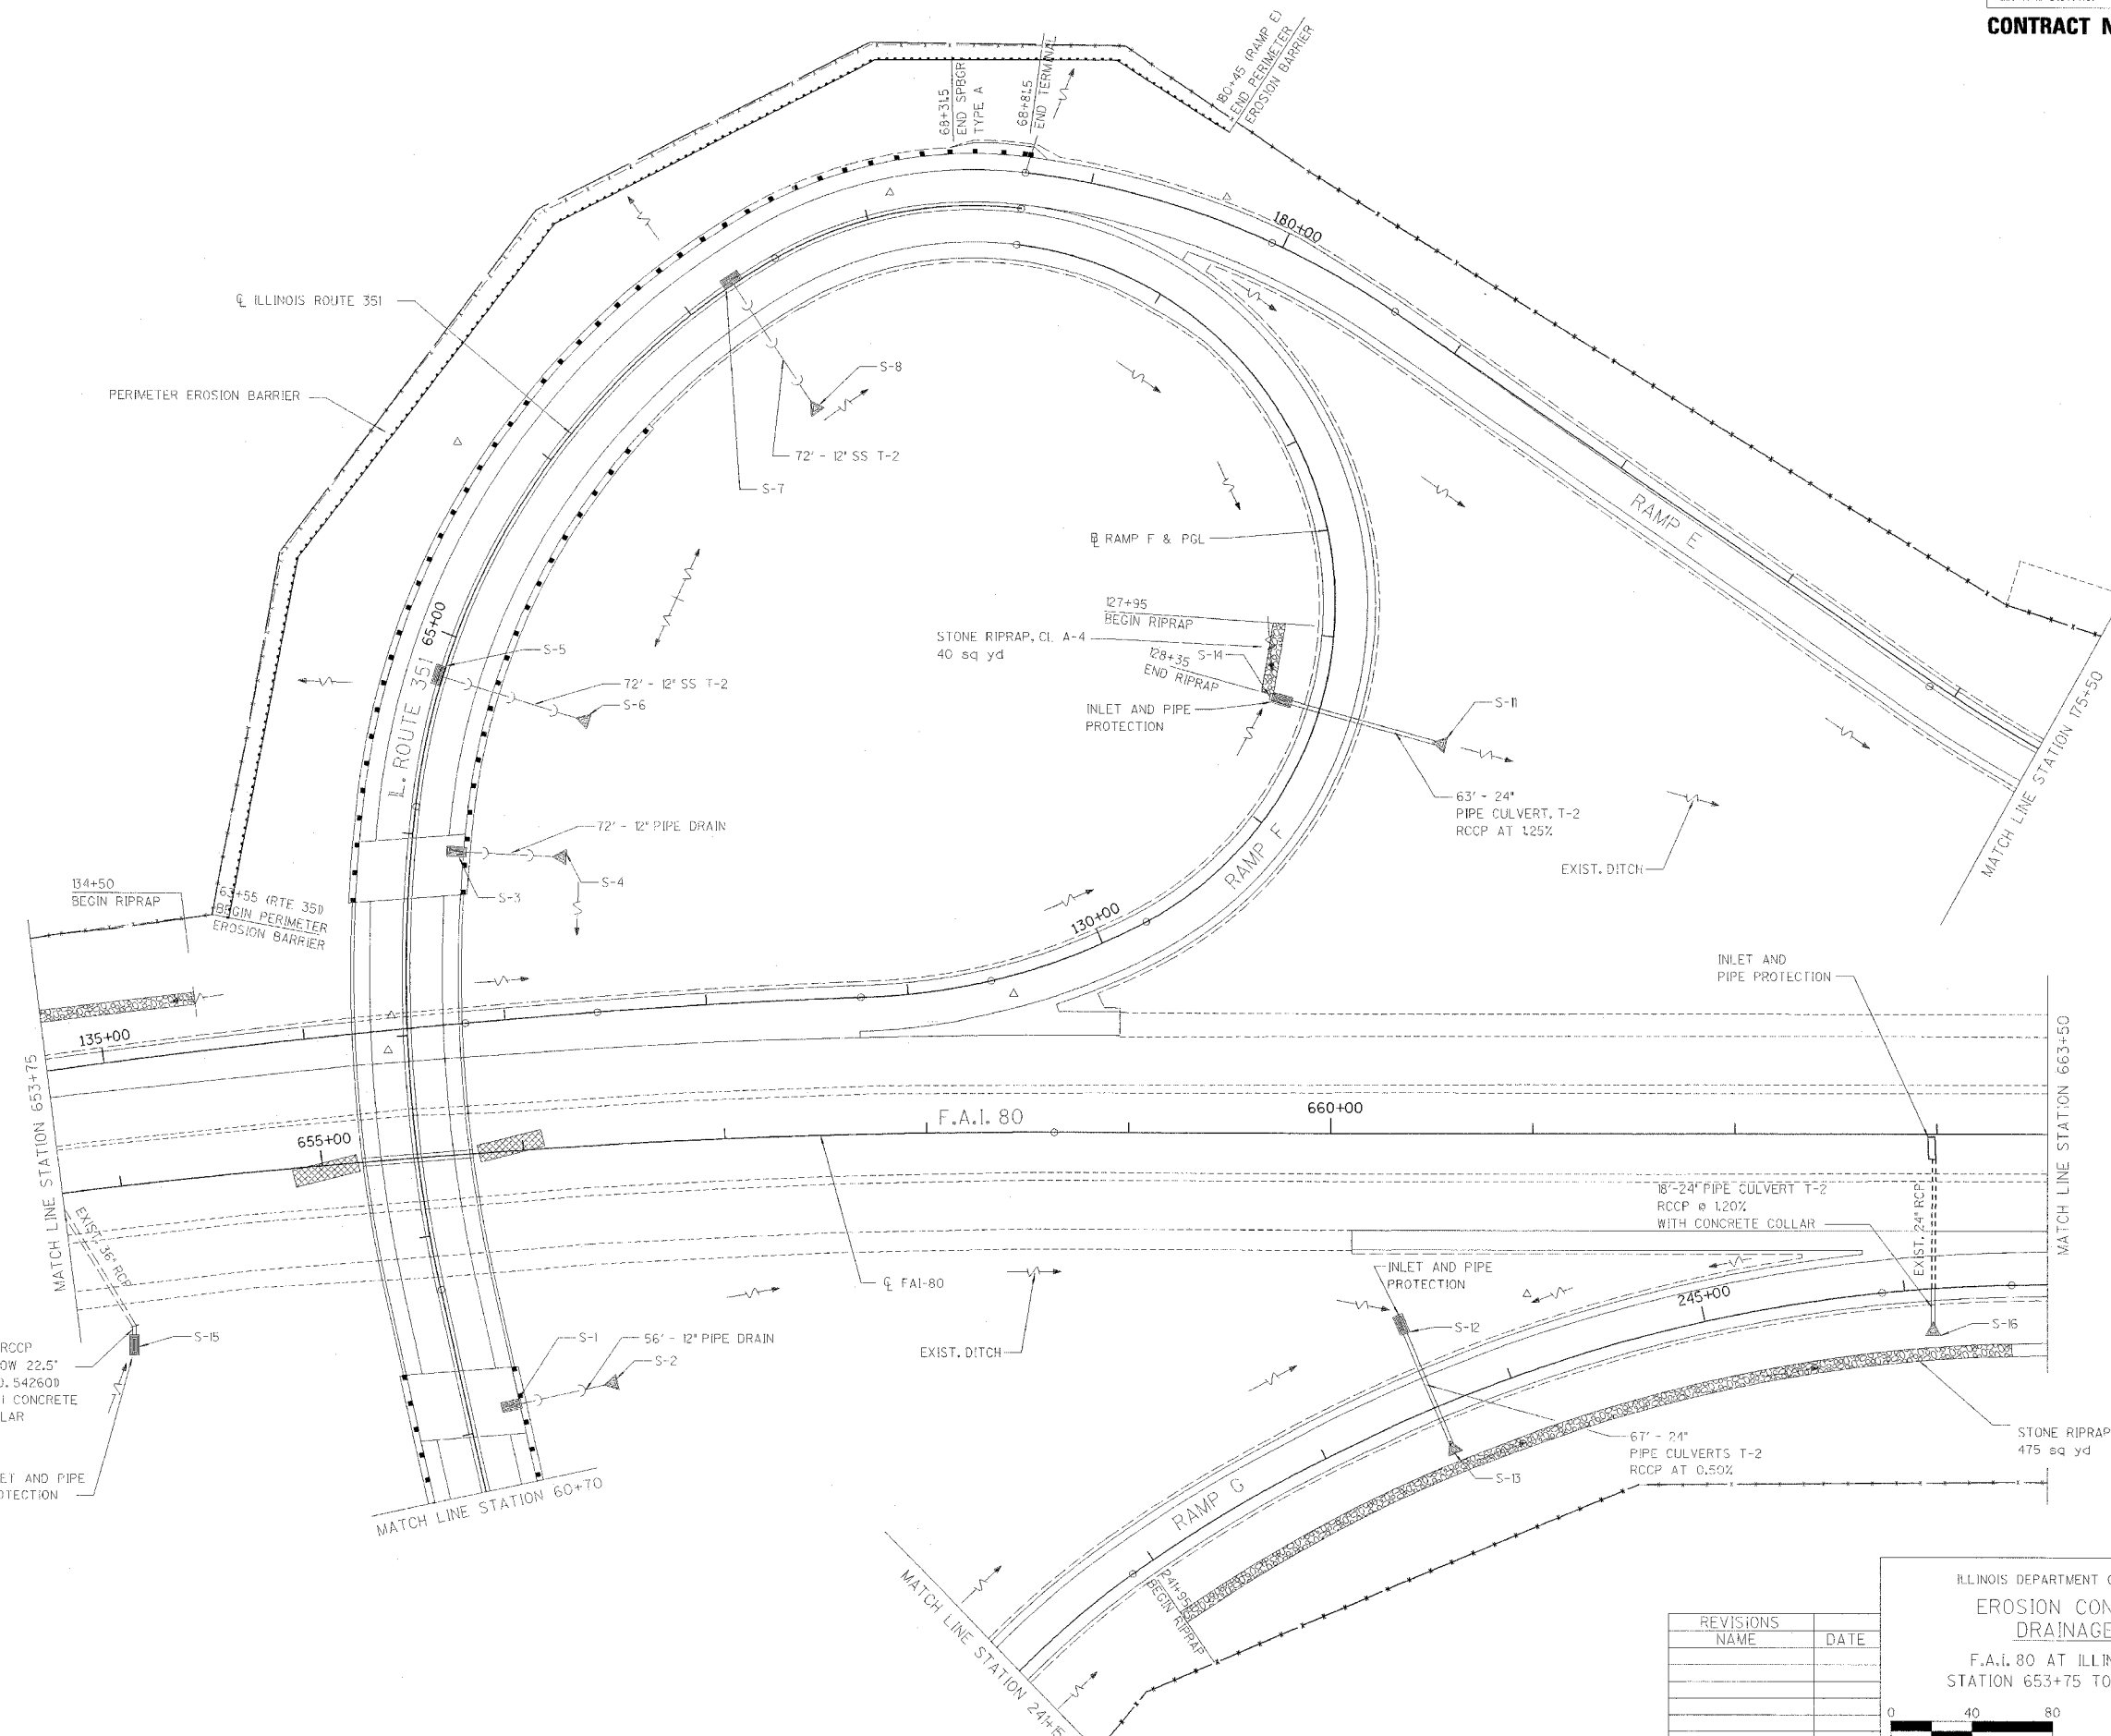

- S-1
STA 64+09, 26' RT, IL ROUTE 351
TYPE D INLET BOX (STD 609006)
ELEV= 653.81
INV = 651.81
- S-2
STA 64+09, 45.3' RT, IL ROUTE 351
END SECTION, 12'
INV = 637.01'
- S-3
STA 63+98, 26' RT, IL ROUTE 351
TYPE D INLET BOX (STD 609006)
ELEV= 652.72
INV = 650.72
- S-4
STA 63+98, 61.7' RT, IL ROUTE 351
END SECTION, 12'
INV = 630.31
- S-5
STA 64+80, 2' LT, IL ROUTE 351
INLET TYPE A, TYPE IV F&G
ELEV= 652.20
INV = 648.20
- S-6
STA 64+80, 78.7' RT, IL ROUTE 351
PRC FLARED END SECTION, 12'
INV = 632.54
- S-7
STA 67+26, 2' LT, IL ROUTE 351
INLET TYPE A, TYPE IV F&G
ELEV= 643.76
INV = 639.76
- S-8
STA 67+26, 77.4' RT, IL ROUTE 351
PRC FLARED END SECTION, 12'
INV = 633.20
- S-9
DELETED
- S-10
DELETED
- S-11
STA 128+35, 59.0' LT, RAMP F
PRC FLARED END SECTION, 24" W/ GRATE
INV = 619.81
- S-12
STA 243+60, 52.8' LT, RAMP G
INLET BOX TYPE 24 C (STD 54251)
INV = 618.86
- S-13
STA 243+60, 32.5' RT, RAMP G
PRC FLARED END SECTION, 24" W/ GRATE
INV = 618.44
- S-14
STA 128+35, 30.2' RT, RAMP F
INLET BOX TYPE 24 C (STD 54251)
INV = 620.74
- S-15
STA 653+97, 81.0' RT, FAI80
INLET BOX TYPE 36 A (STD 542536)
INV= 625.33
- S-16
STA 246+14, 26.0' RT, RAMP C
PRC FLARED END SECTION, 24"
INV= 614.00



REVISIONS	
NAME	DATE

ILLINOIS DEPARTMENT OF TRANSPORTATION
EROSION CONTROL AND DRAINAGE PLAN
 F.A.I. 80 AT ILLINOIS ROUTE 351
 STATION 653+75 TO STATION 663+50

DATE: 09/04
 DRAWN BY: JJK
 CHECKED BY: MTD