



F.A.I. FILE	SECTION	COUNTY	TOTAL SHEETS	SHEET NO
24	*	**	189	113

FED. ROAD DIST. NO.	BILLINGS	FED. AID PROJECT
X1-2,44(2,3,4)RS.BSMARFY04-4	**	WILLIAMSON/JOHNSON
CONTRACT NO. 98758		



Friday, October 29, 2004 8:54:02 AM  
 c:\projects\103\103.dwg LV:2,4-35,37-47,52-63  
 1024A c:\projects\103\103.dwg LV:1,19,21,35,37-47,52-63  
 1021P c:\projects\103\103.dwg LV:1,19,21,35,37-47,52-63

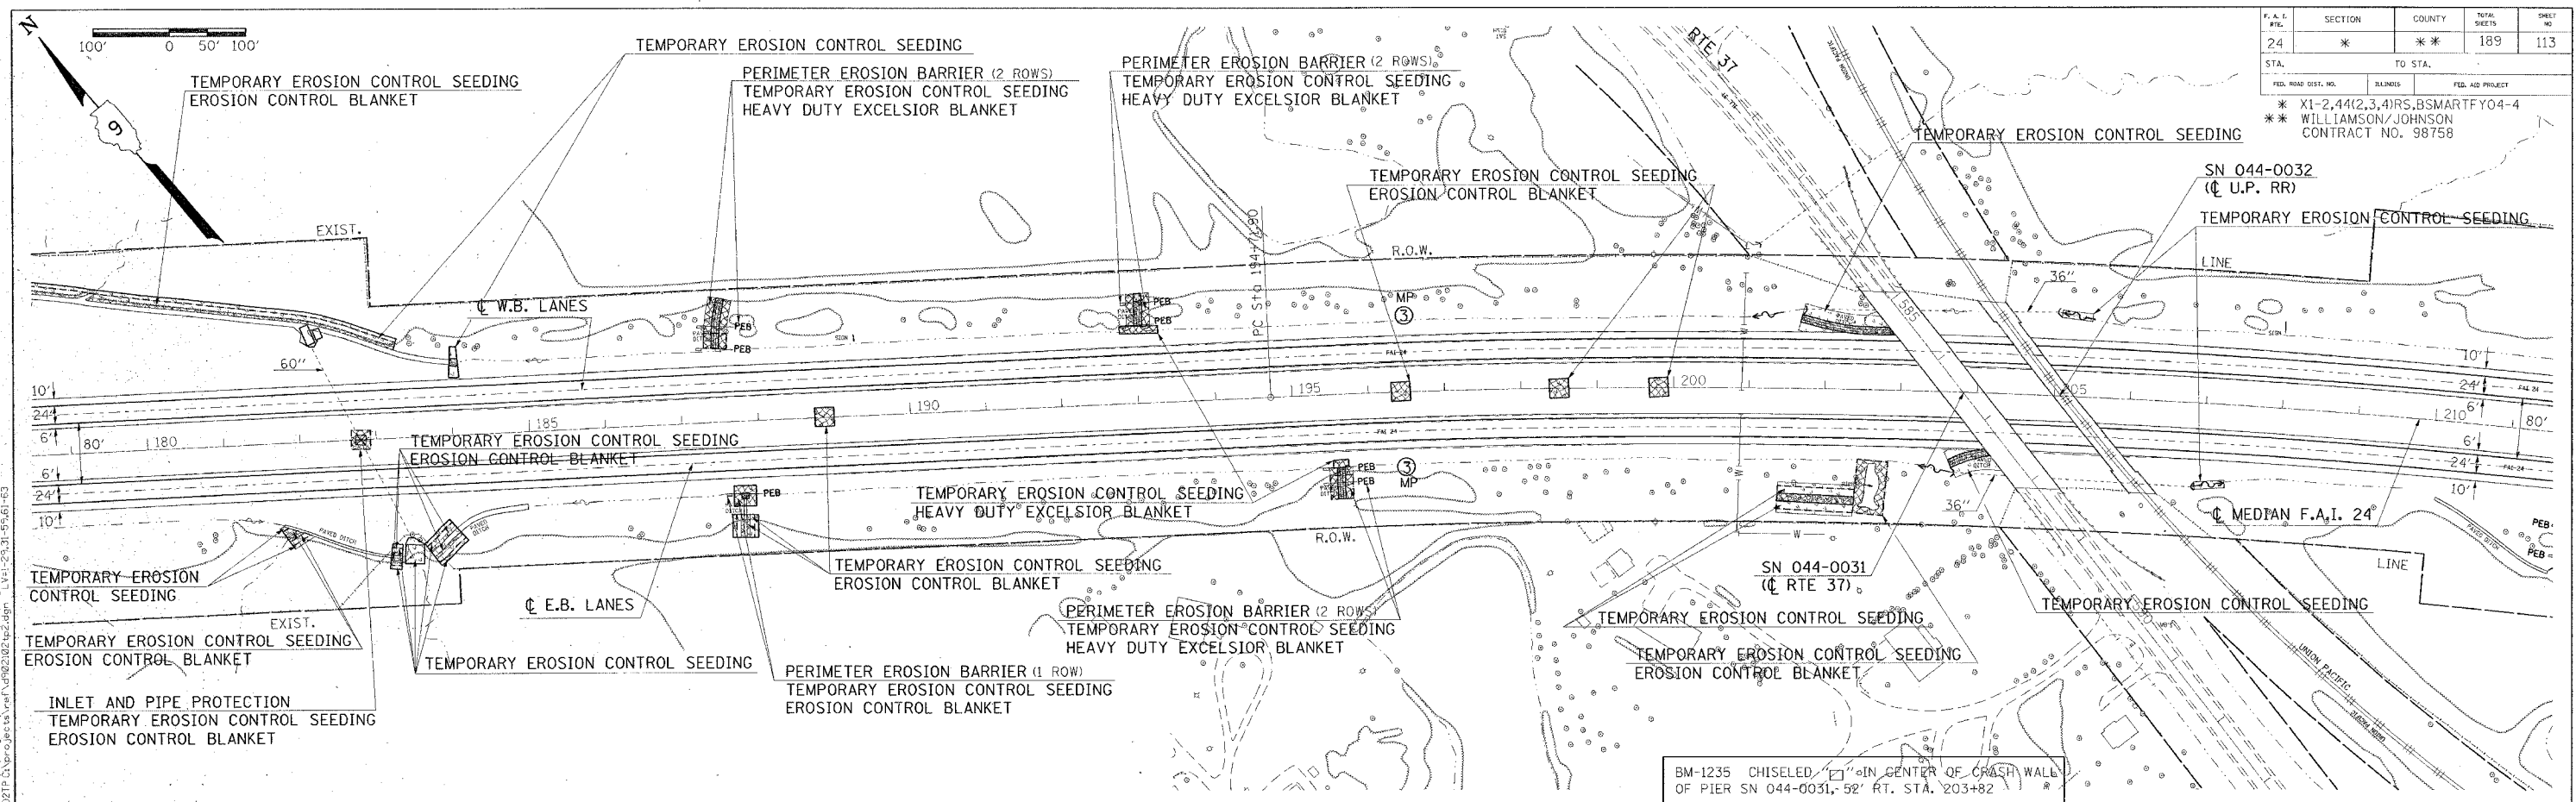

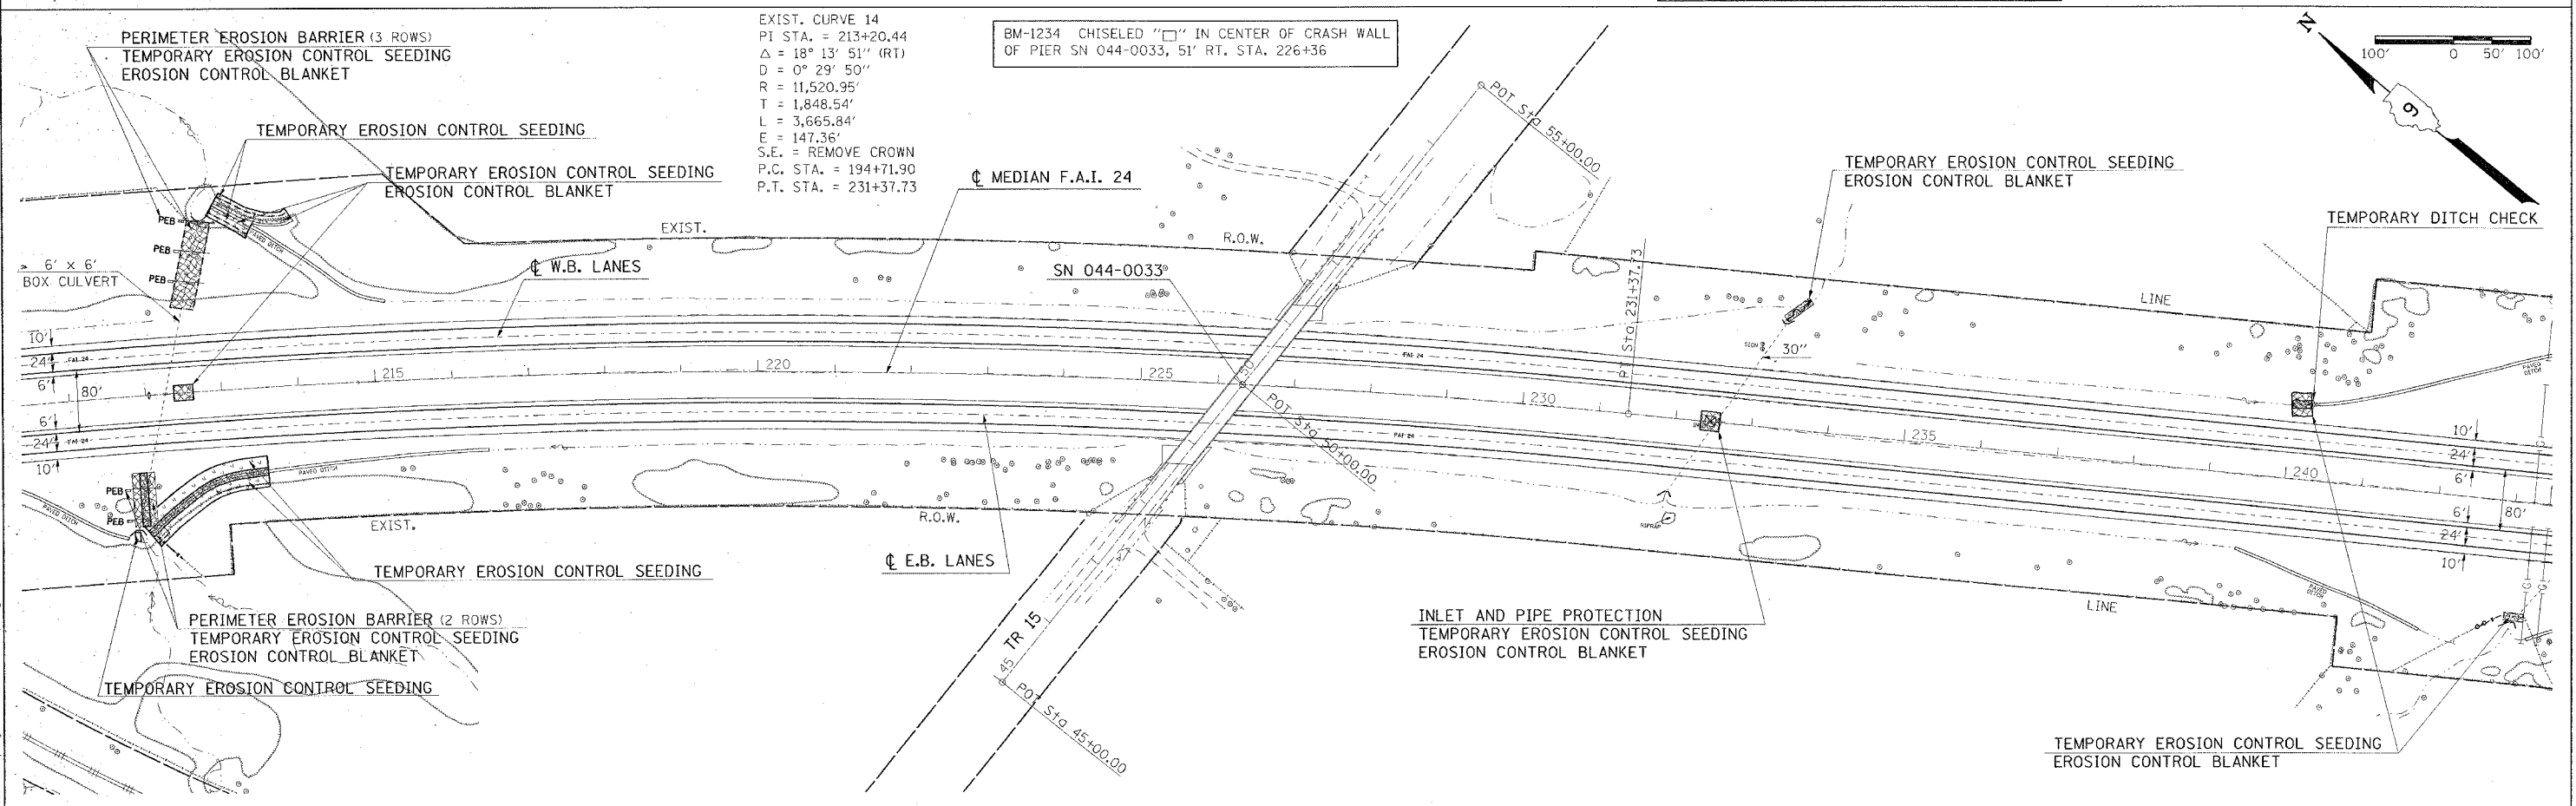Friday, October 29, 2004 8:54:02 AM  
 c:\projects\103\103.dwg LV:2,4-35,37-47,52-63  
 1034A c:\projects\103\103.dwg LV:1,19,21,35,37-47,52-63  
 1031P c:\projects\103\103.dwg LV:1,19,21,35,37-47,52-63

**TEMPORARY EROSION CONTROL STA. 179+00 TO STA. 243+00**