


F.A.I.	SECTION	COUNTY	TOTAL SHEETS	SHEET NO.
24	*	**	189	114
STA. 243+00		TO STA. 307+00		
FED. ROAD DIST. NO.		ILLINOIS	FED. AID PROJECT	
* X1-2,442,3,4RS,BSMARTFY04-4				
** WILLIAMSON/JOHNSON CONTRACT NO. 98758				

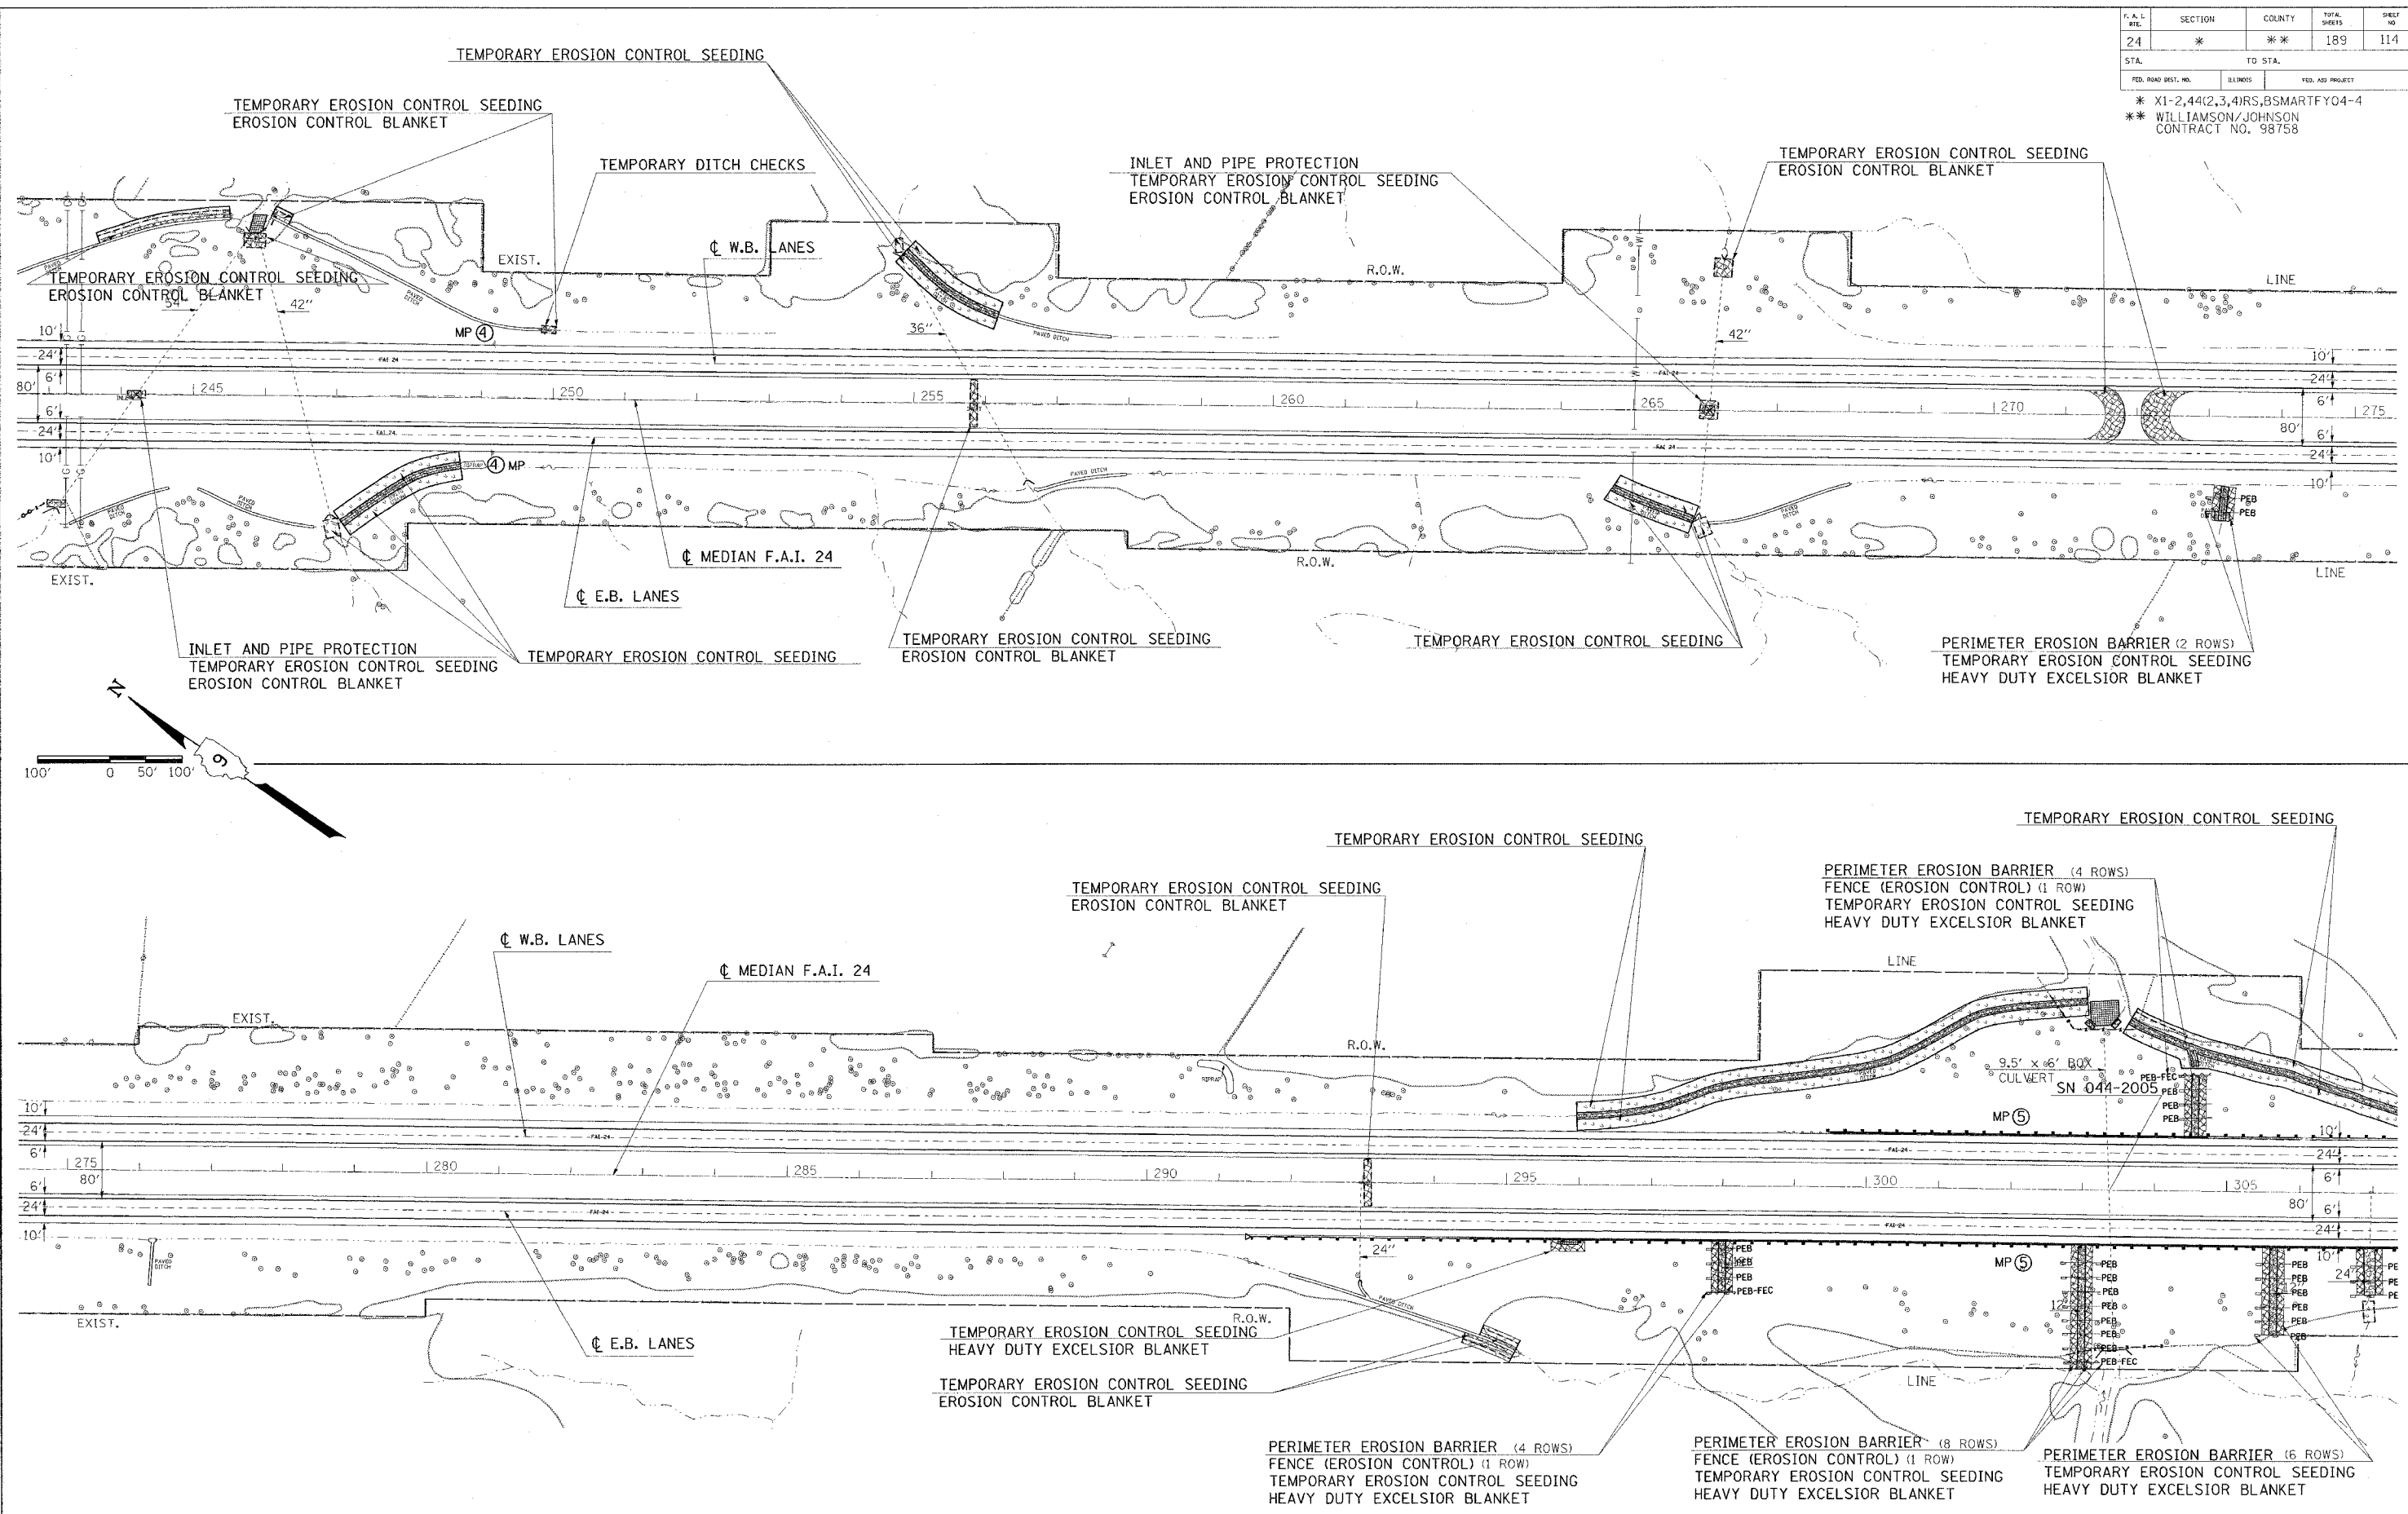

Tuesday, November 30, 2004 @ 10:25:54 AM
 c:\projects\114\11402102\11402102.dwg LV:24-38:37-47:52-63
 1044A c:\projects\114\11402102\11402102.dwg LV:24-38:37-47:52-63
 1041P c:\projects\114\11402102\11402102.dwg LV:24-38:37-47:52-63

Tuesday, November 30, 2004 @ 10:25:54 AM
 c:\projects\114\11402102\11402102.dwg LV:24-38:37-47:52-63
 1044A c:\projects\114\11402102\11402102.dwg LV:24-38:37-47:52-63
 1041P c:\projects\114\11402102\11402102.dwg LV:24-38:37-47:52-63

TEMPORARY EROSION CONTROL STA. 243+00 TO STA. 307+00