
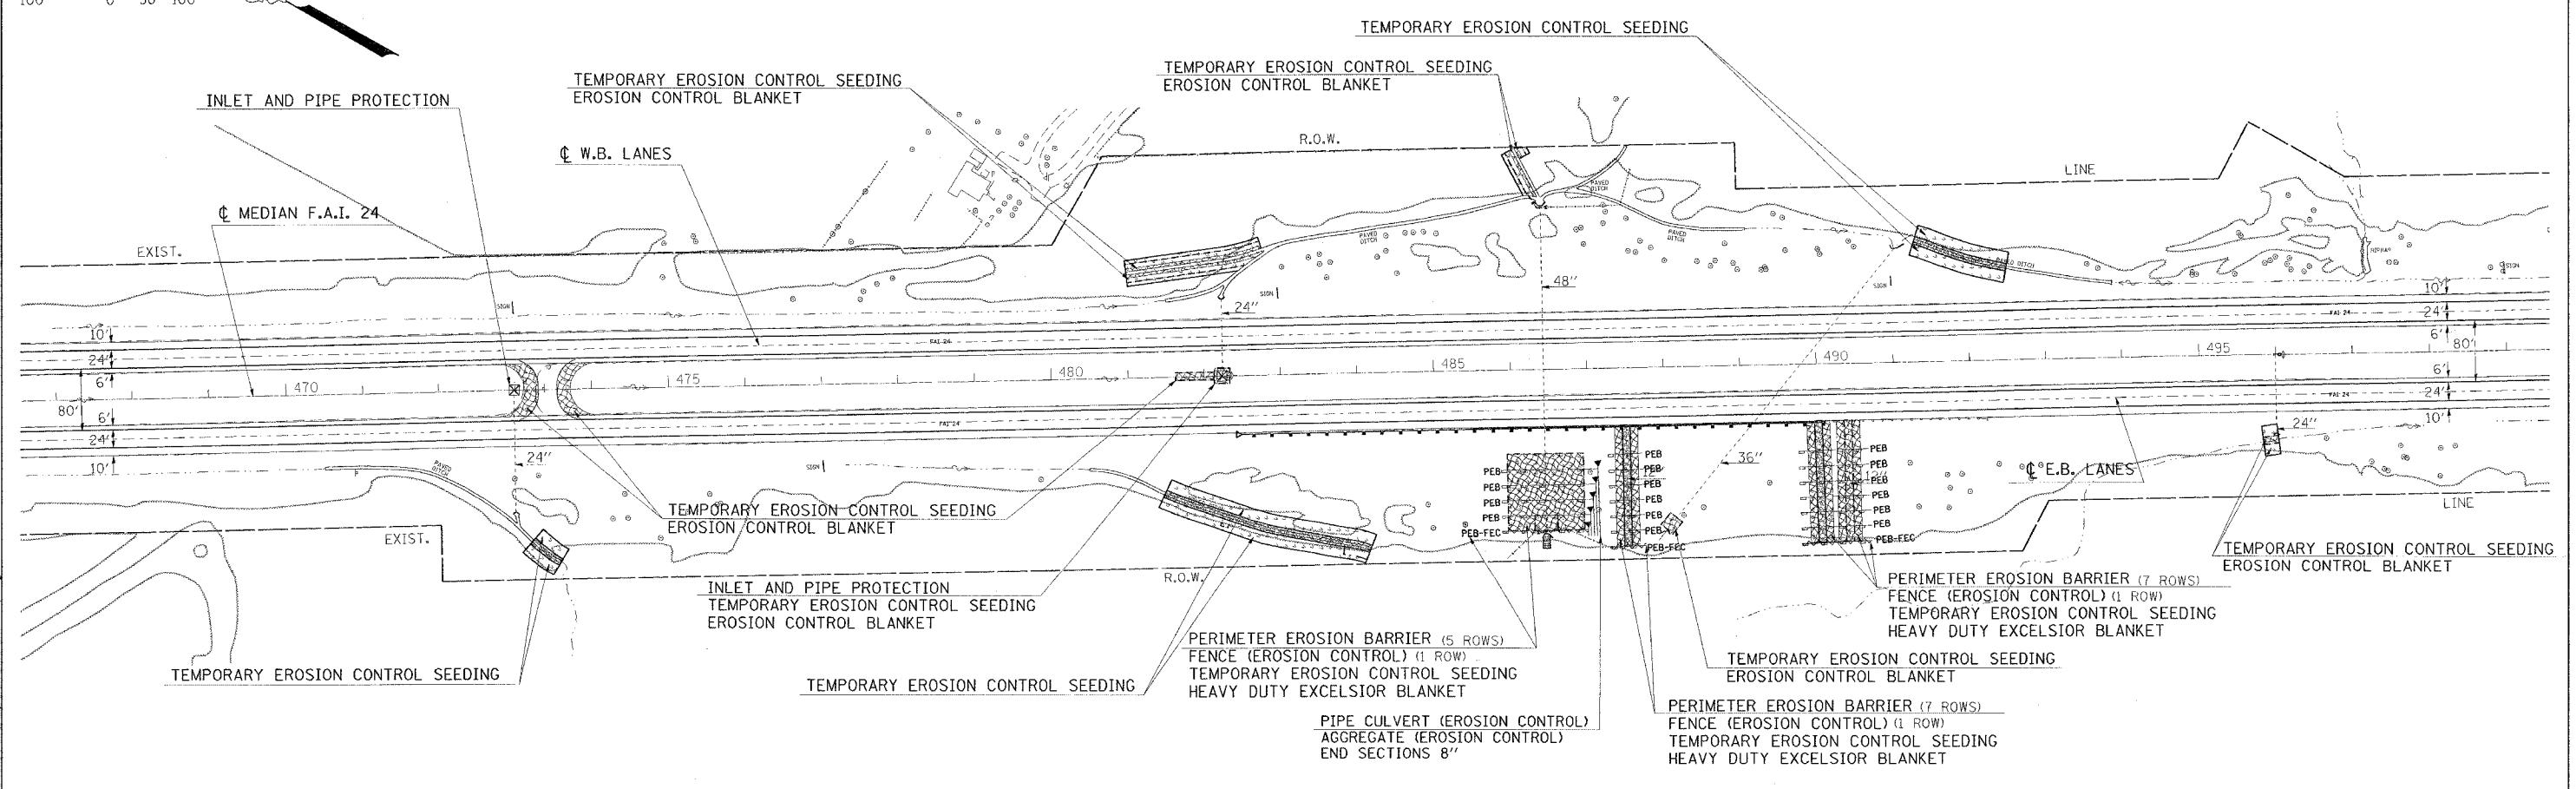


F.A.I.	SECTION	COUNTY	TOTAL SHEETS	SHEET NO.
24	*	**	189	117

FED. ROAD DIST. NO.	ILLINOIS	FED. AID PROJECT
		* X1-2,44(2,3,4)RS,BSMARTFY04-4
		** WILLIAMSON/JOHNSON
		CONTRACT NO. 98758

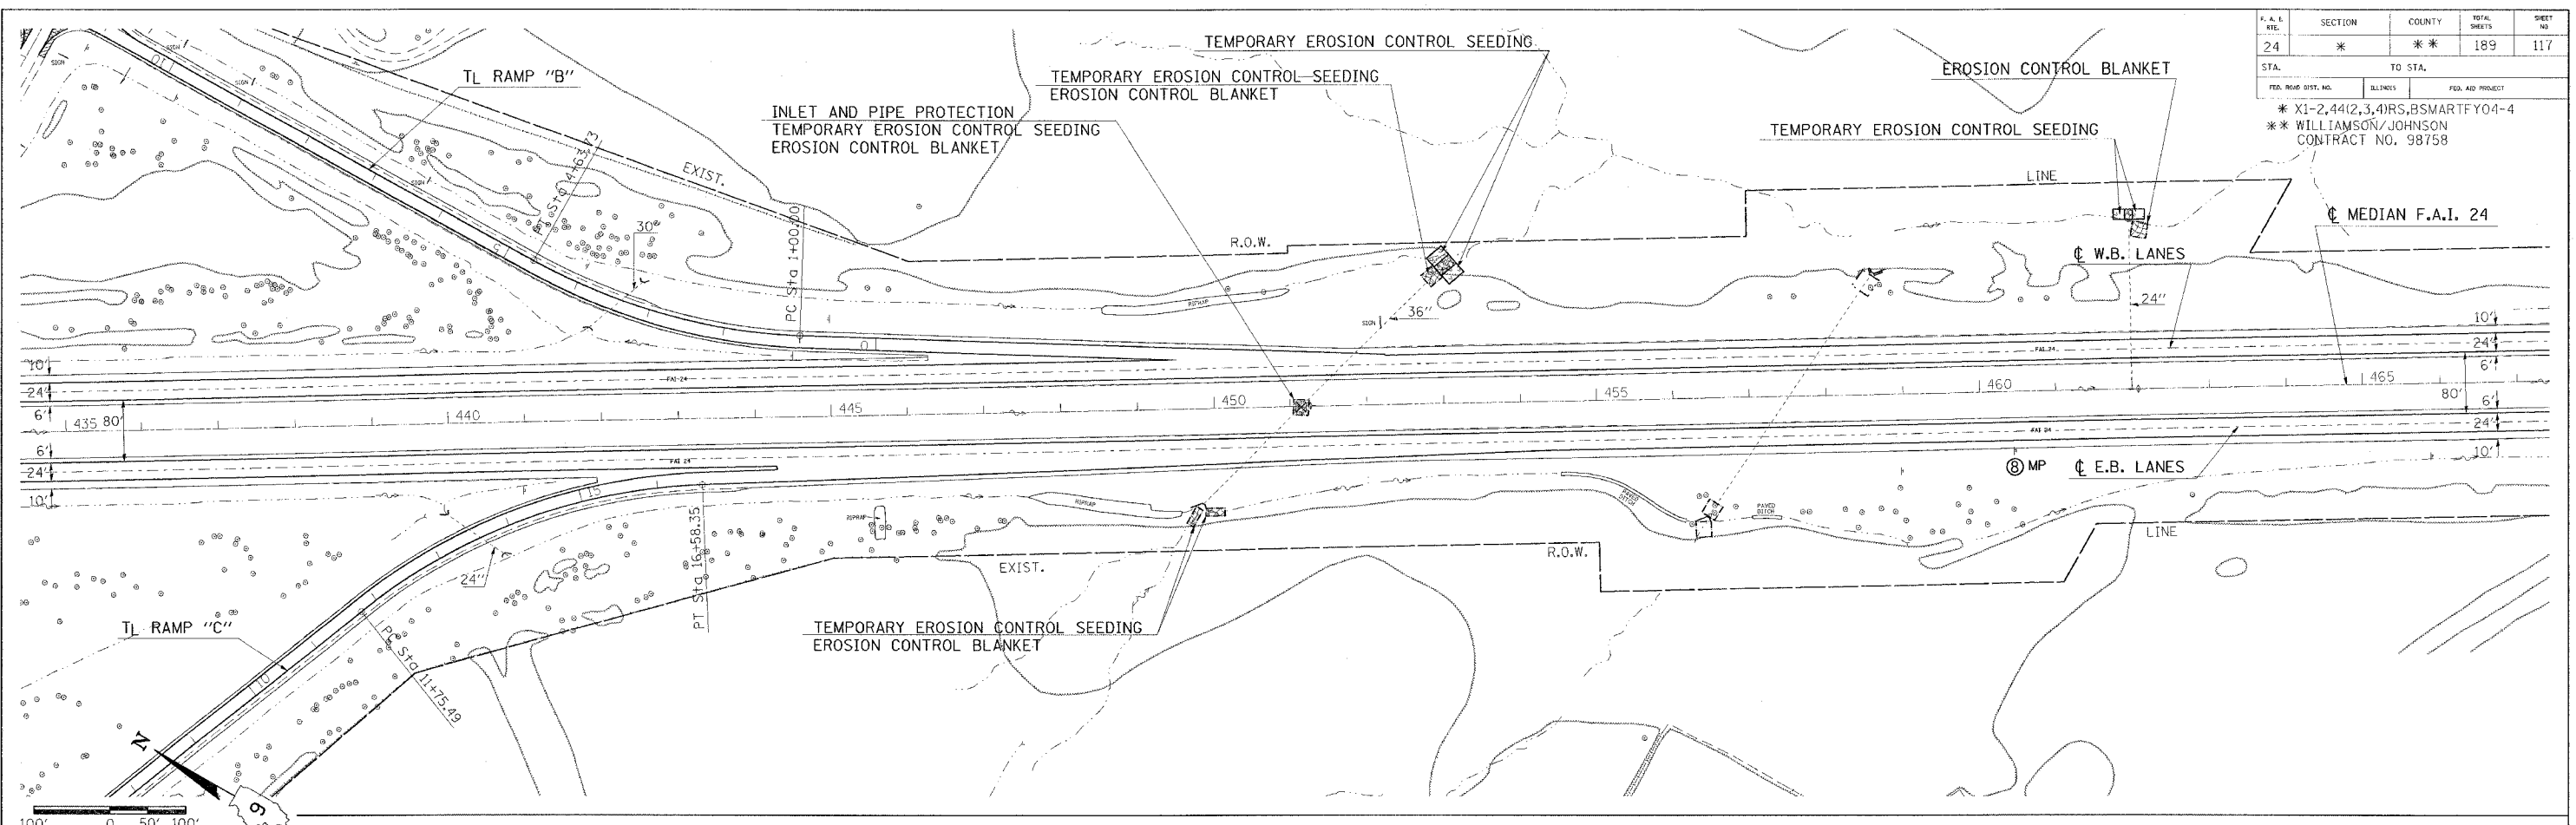

**TEMPORARY EROSION CONTROL STA. 435+00 TO STA. 499+00**

Friday, October 29, 2004 @ 10:05:03 AM  
 c:\projects\982102\982102.dgn LV:2,46-19,21-35,37-47,52-56,58-63  
 11044 C:\projects\982102\982102.dgn LV:2,46-19,21-35,37-47,52-56,58-63  
 11070 C:\projects\982102\982102.dgn LV:2,46-19,21-35,37-47,52-56,58-63

Friday, October 29, 2004 @ 10:05:03 AM  
 c:\projects\982102\982102.dgn LV:2,46-19,21-35,37-47,52-56,58-63  
 11144 C:\projects\982102\982102.dgn LV:2,46-19,21-35,37-47,52-56,58-63  
 11170 C:\projects\982102\982102.dgn LV:2,46-19,21-35,37-47,52-56,58-63