


NOTES:

1. SEE THE ROADWAY SCHEDULES AND PLAN AND PROFILE SHEETS FOR THE LOCATION OF BARRIER MEDIAN, CONCRETE MEDIAN, TYPE SB-6.18 (MODIFIED), MOUNTABLE MEDIAN, AND CORRUGATED MEDIAN.
2. PROPOSED SIDEWALKS ARE LOCATED INTERMITTENTLY THROUGHOUT THE PROJECT. SEE PLAN AND PROFILE SHEETS FOR LOCATIONS.
3. SEE THE LANDSCAPING DETAIL SHEETS FOR THE LOCATIONS OF: TOPSOIL FURNISH AND PLACE, 4", 6", 8", 12", AND 24" SODDING, SALT TOLERANT SEEDING, CLASS 2A AND SEEDING, CLASS 4

(P-11) LAKE STREET
STA. 12+85.00 TO STA. 21+00.00

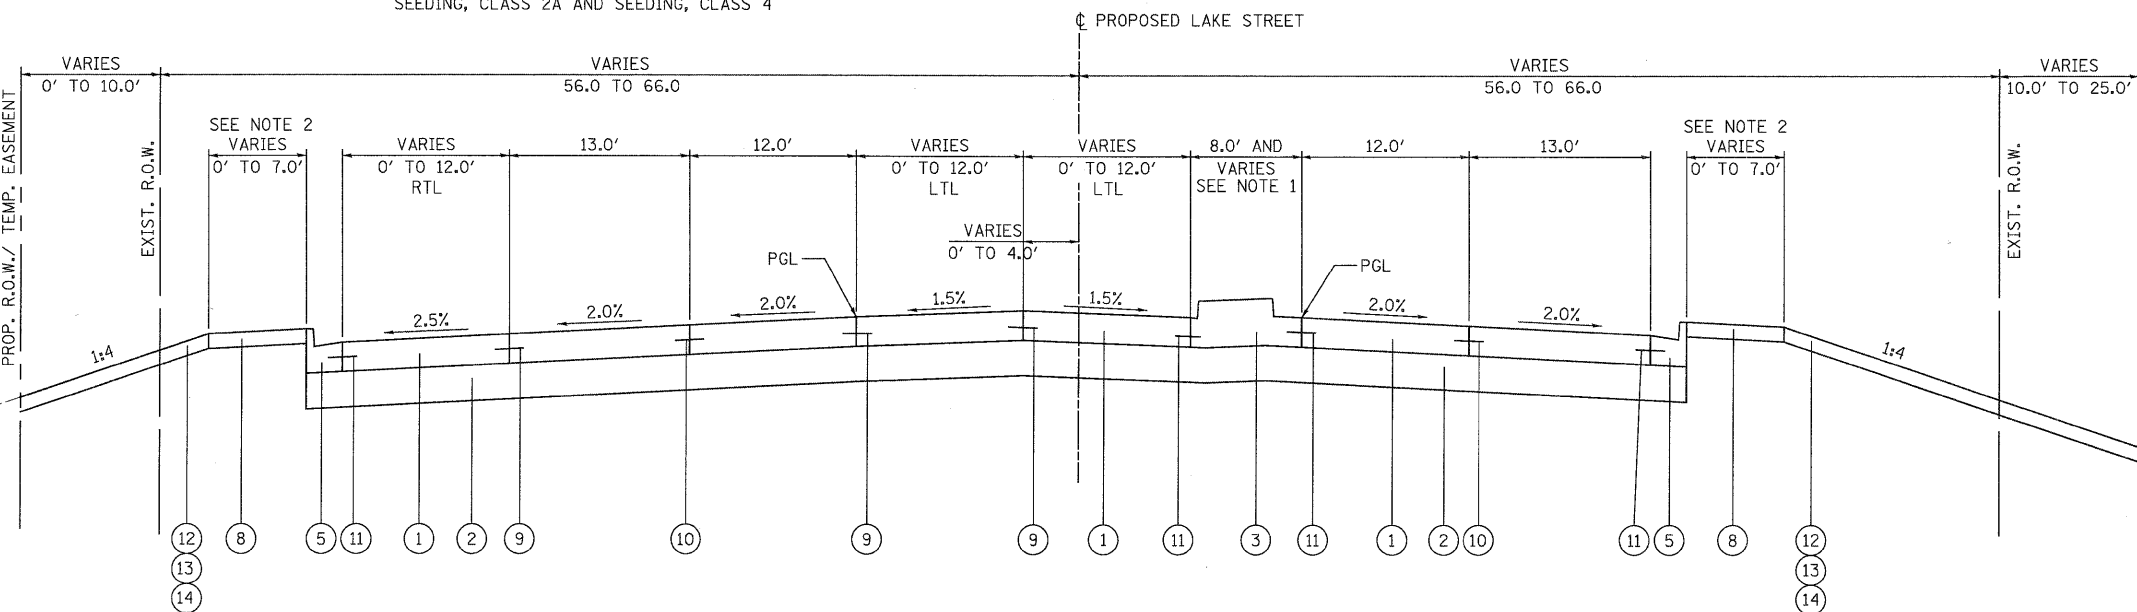

(P-12) LAKE STREET
STA. 21+00.00 TO STA. 28+03.00

LEGEND

- PROPOSED**
- 1 PCC PAVEMENT 10" (JOINTED)
 - 2 AGGREGATE SUBGRADE 12"
 - 3 CONCRETE MEDIAN, TYPE SB-6.18 (MODIFIED) (SEE DETAIL A)
 - 4 COMBINATION CONCRETE CURB AND GUTTER, TYPE B-6.18
 - 5 COMBINATION CONCRETE CURB AND GUTTER, TYPE B-6.24
 - 6 CONCRETE MEDIAN SURFACE, 4 INCH
 - 7 AGGREGATE BACKFILL (INCLUDED IN THE COST OF CONCRETE MEDIAN SURFACE)
 - 8 PORTLAND CEMENT CONCRETE SIDEWALK
 - 9 LONGITUDINAL CONSTRUCTION JOINT, NO. 8 EPOXY COATED TIE 24" LONG AT 24" CENTERS
 - 10 LONGITUDINAL SAWED JOINT, NO. 6 EPOXY COATED TIE BARS 30" BARS LONG AT 30" CENTERS
 - 11 LONGITUDINAL CONSTRUCTION JOINT, NO. 6 EPOXY COATED TIE BARS 24" LONG AT 24" CENTERS, DRILL AND GROUT (INCLUDED IN THE COST OF COMBINATION CONCRETE CURB AND GUTTER, CONCRETE MEDIAN AND CORRUGATED MEDIAN)
 - 12 EROSION CONTROL BLANKET (FOR USE ON ALL SEEDED AREAS)
 - 13 TOPSOIL FURNISH AND PLACE, - 4" (SEE NOTE 3)
 - 14 SODDING, SALT TOLERANT (SEE NOTE 3)
 - 15 POROUS GRANULAR EMBANKMENT, SUBGRADE

**PAVEMENT WIDENING AND RESURFACING
ARMY TRAIL ROAD AND IRVING PARK ROAD**

- 16 POLYMERIZED HOT-MIX ASPHALT SURFACE COURSE, MIX "F", N90 - 1 3/4"
- 17 POLYMERIZED LEVELING BINDER (MACHINE METHOD), IL-4.75, N50 - 3/4"
- 18 HOT-MIX ASPHALT BASE COURSE, 12 1/4"

**PAVEMENT WIDENING AND RESURFACING
(ALL OTHER SIDESTREETS)**


- 16 HOT-MIX ASPHALT SURFACE COURSE, MIX "D", N70 - 1 1/2"
- 17 POLYMERIZED LEVELING BINDER (MACHINE METHOD), IL-4.75, N50 - 3/4"
- 18 HOT-MIX ASPHALT BASE COURSE, 9 1/4"

PATRICK ENGINEERING INC.
4970 VARSITY DRIVE
LISLE, IL 60532
patrickengineering.com

USER NAME = Rdkw.L1s1e
PLOT CONFIG= PDF(Greg.Largel).plt
PLOT SCALE = 1:6.66667
PLOT DATE = 12/3/2010

DESIGNED - CPK
DRAWN - ERC
CHECKED - CPK
DATE - 12/3/2010

REVISED -
REVISED -
REVISED -
REVISED -

 

**LAKE STREET
PROPOSED TYPICAL SECTIONS**

SCALE: NA SHEET TYP-15 OF 22 STA. TO STA.

F.A. RTE.	SECTION	COUNTY	TOTAL SHEETS	SHEET NO.
2578	532B	DUPAGE	781	56
FED. ROAD DIST. NO. ILLINOIS FED. AID PROJECT			CONTRACT NO. 60477	