
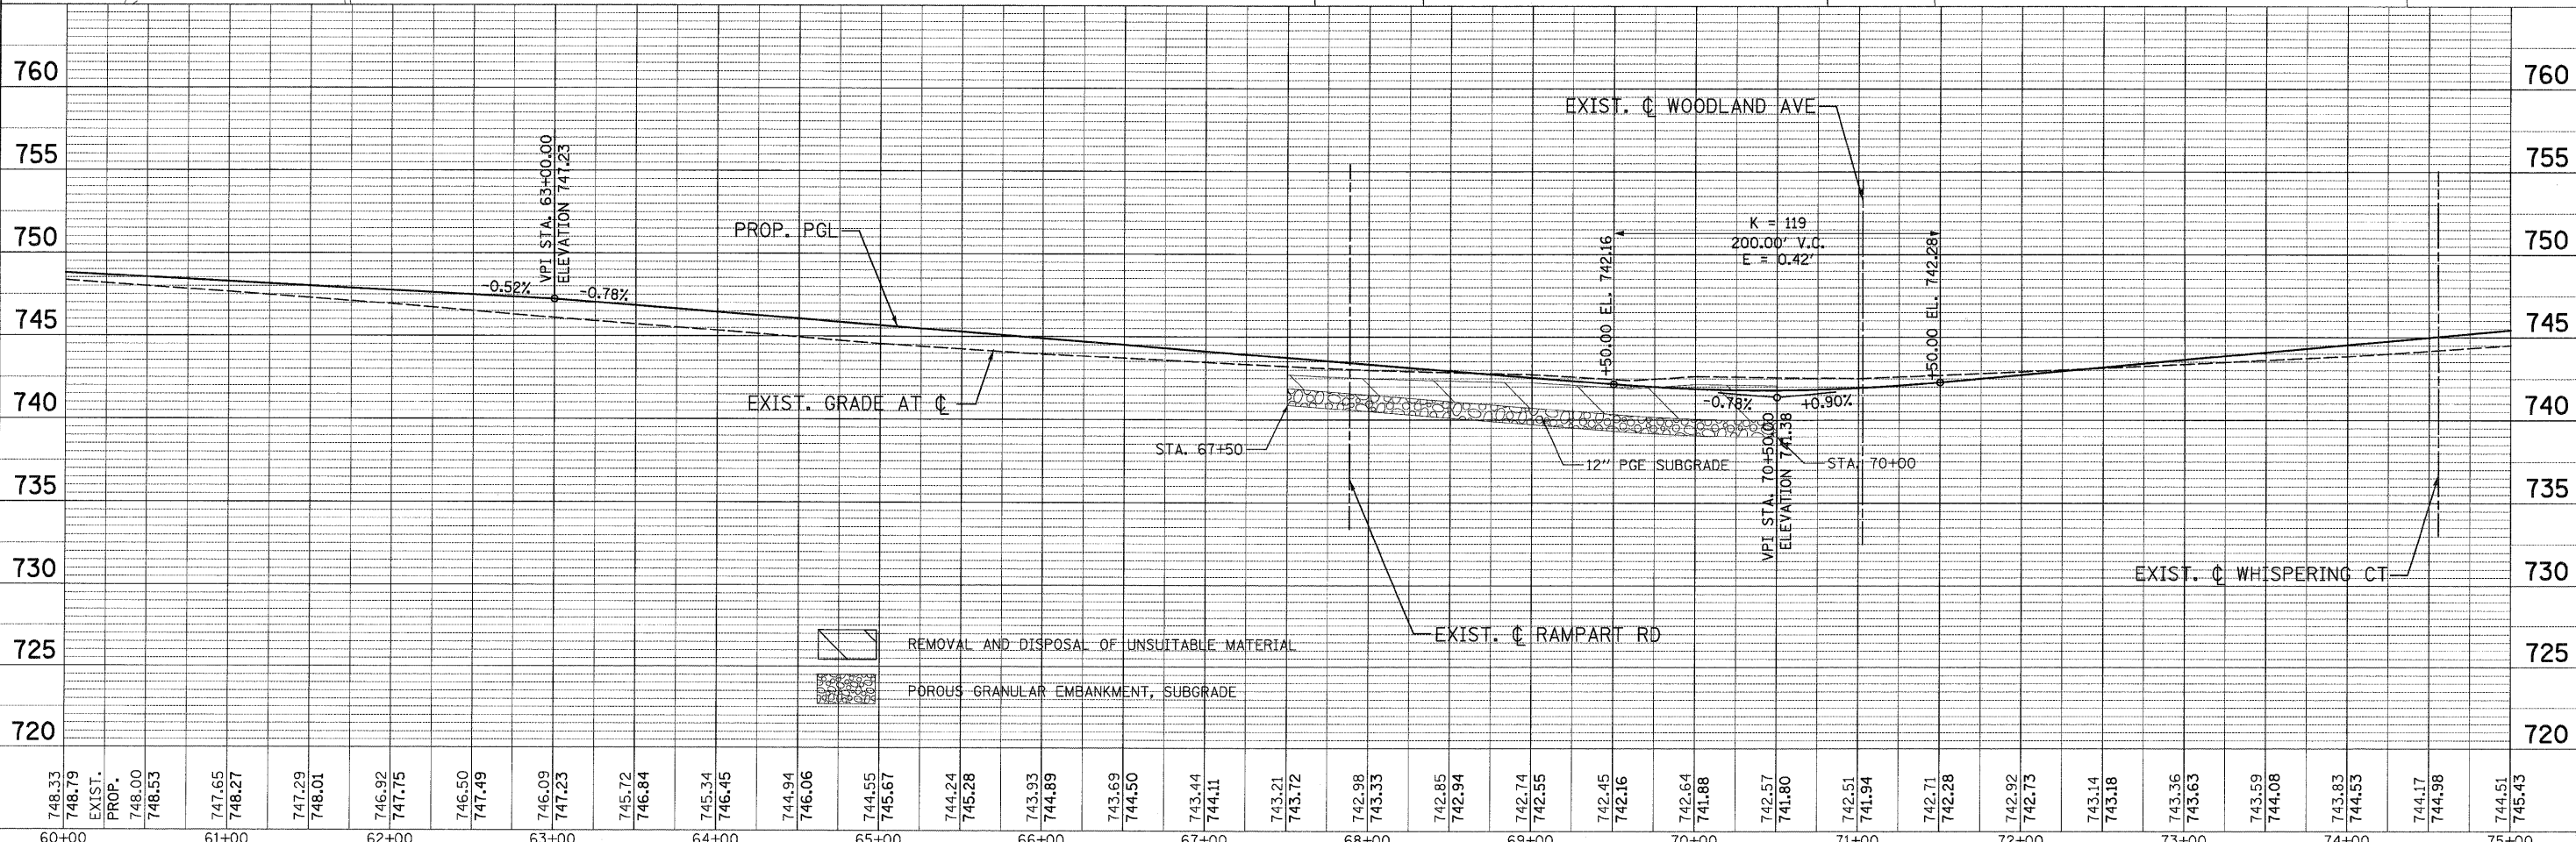


PLAN	REVISIONS	DATE
NO.	BY	
NO.	DATE	
NO.	DATE	
NO.	DATE	

PROFILE	DATE
NO.	
NO.	
NO.	
NO.	

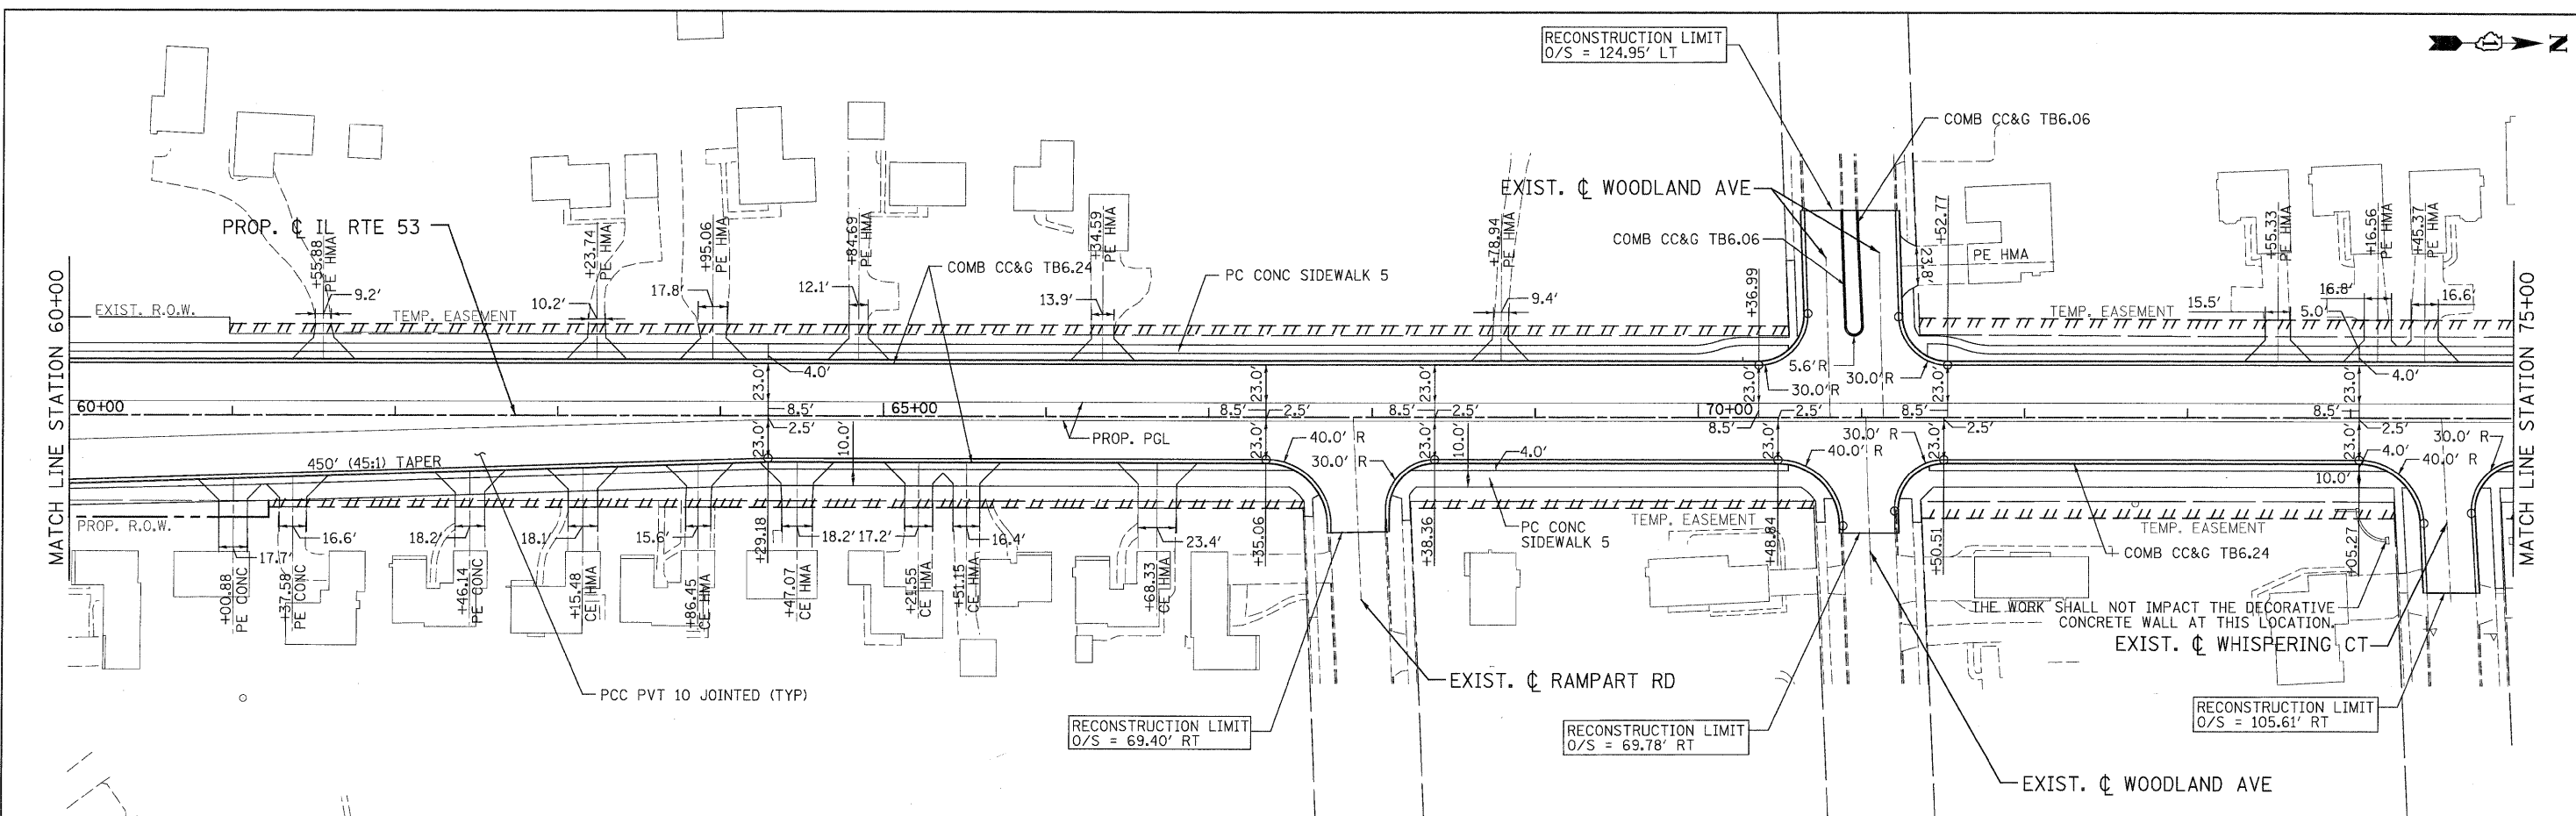

748.33	748.79	748.00	748.53	747.65	748.27	747.29	748.01	746.92	747.75	746.50	747.49	746.09	747.23	745.72	746.84	745.34	746.45	744.94	746.06	744.55	745.67	744.24	745.28	743.93	744.89	743.69	744.50	743.44	744.11	743.21	743.72	742.98	743.33	742.85	742.94	742.74	742.55	742.45	742.16	742.64	741.88	742.57	741.80	742.51	741.94	742.71	742.28	742.92	742.73	743.14	743.18	743.36	743.63	743.59	744.08	743.83	744.53	744.17	744.98	744.51	745.43
60+00	61+00	62+00	63+00	64+00	65+00	66+00	67+00	68+00	69+00	70+00	71+00	72+00	73+00	74+00	75+00	

PATRICK ENGINEERING INC. 4970 VARSITY DRIVE LISLE, IL 60532 patrickengineering.com	USER NAME = Rchwj.Lisle PLOT CONFIG = PDF(Grey, Large).plt PLOT SCALE = 1:50 PLOT DATE = 12/3/2010 10:21:13 PM	DESIGNED - EJB DRAWN - TCK CHECKED - DTH DATE - 12/3/2010	REVISED - REVISED - REVISED - REVISED -	Illinois Department of Transportation	PLAN AND PROFILE ILLINOIS ROUTE 53	F.A.U. RTE. 2578 SECTION 532B COUNTY TOTAL SHEETS 781 SHEET NO. 84	CONTRACT NO. 60477
	SCALE: 1"=50' SHEET NO. PP-03 OF 25 STA. 60+00 TO STA. 75+00	FED. ROAD DIST. NO. ILLINOIS FED. AID PROJECT					

G:\1007\9356_A2_IL53\Drawings\CADD Sheets\019139797-sht-plnpr-f084.dgn