
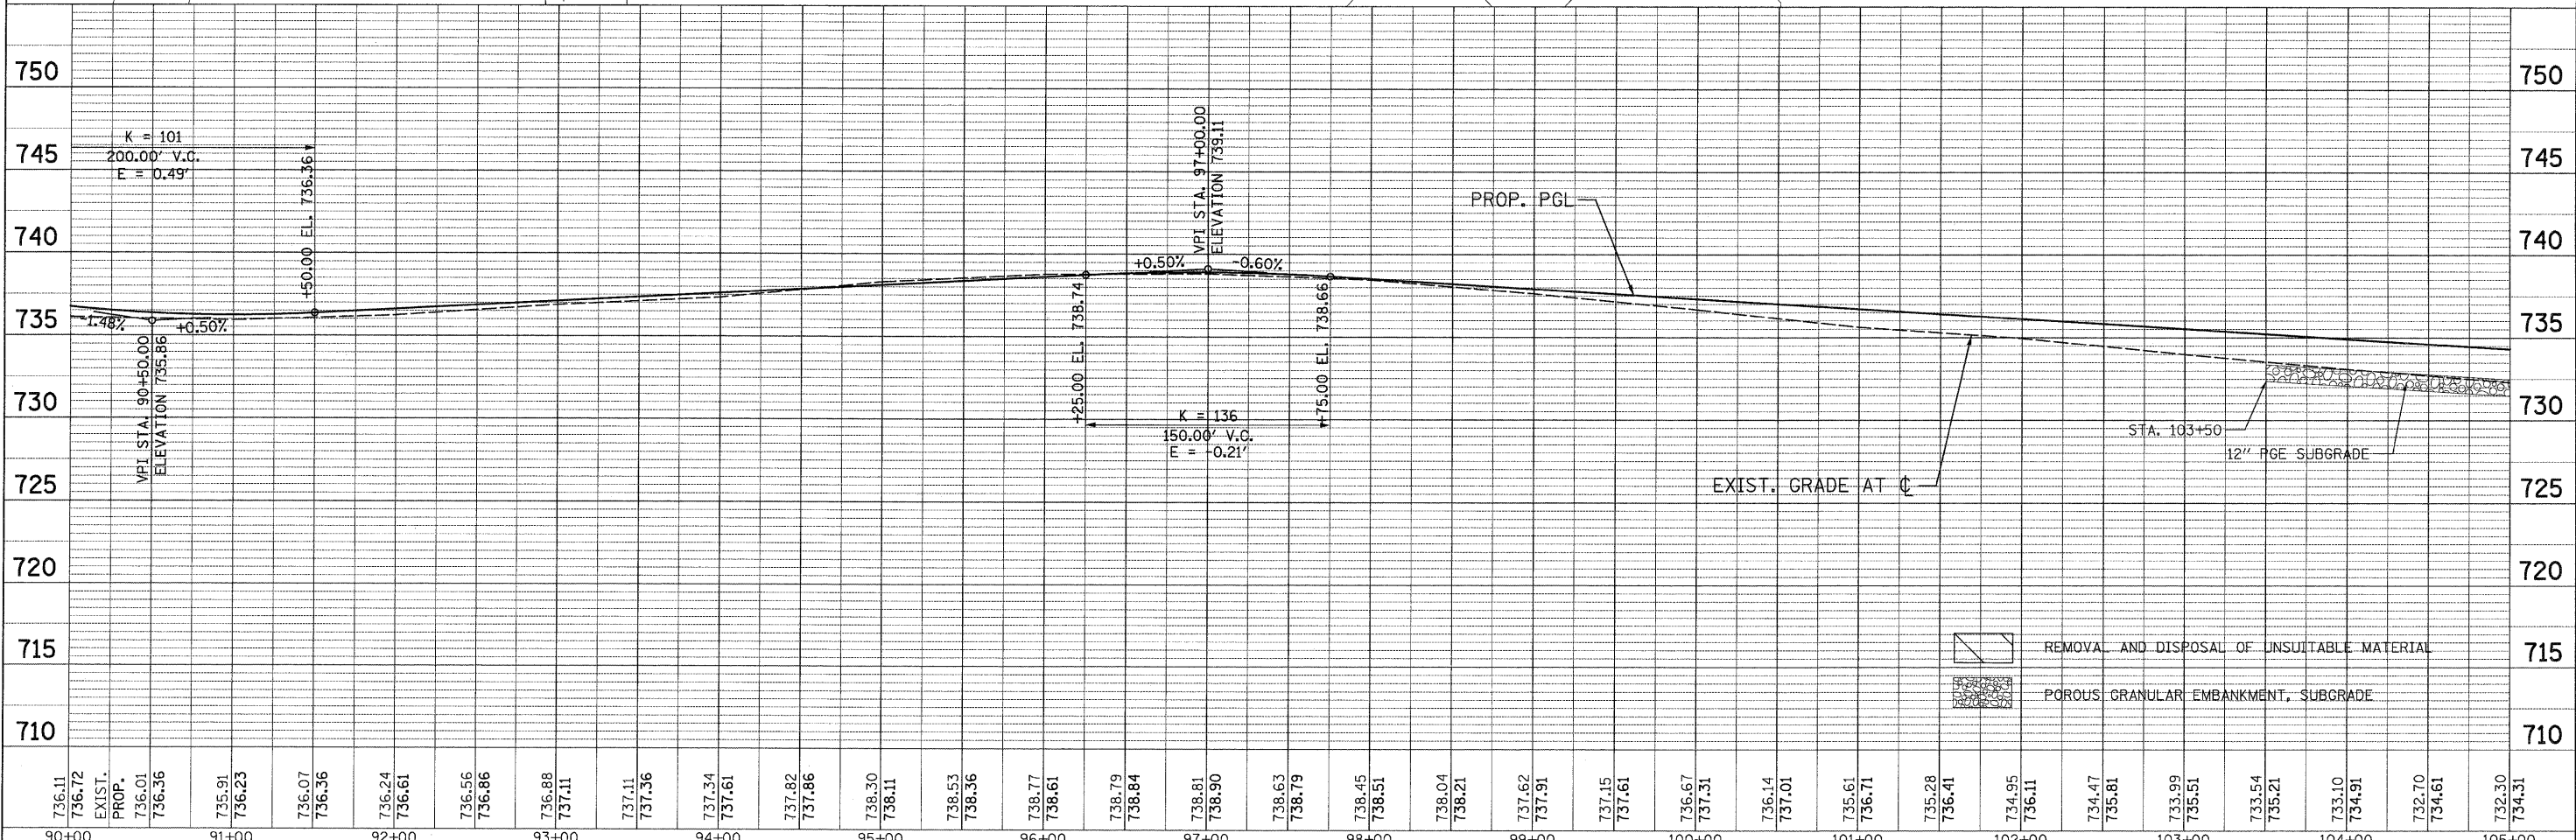


PLAN	DATE
BY	
REVISIONS	
NO. 1	
NO. 2	
NO. 3	
NO. 4	
NO. 5	
NO. 6	
NO. 7	
NO. 8	
NO. 9	
NO. 10	

PROFILE	DATE
BY	
REVISIONS	
NO. 1	
NO. 2	
NO. 3	
NO. 4	
NO. 5	
NO. 6	
NO. 7	
NO. 8	
NO. 9	
NO. 10	

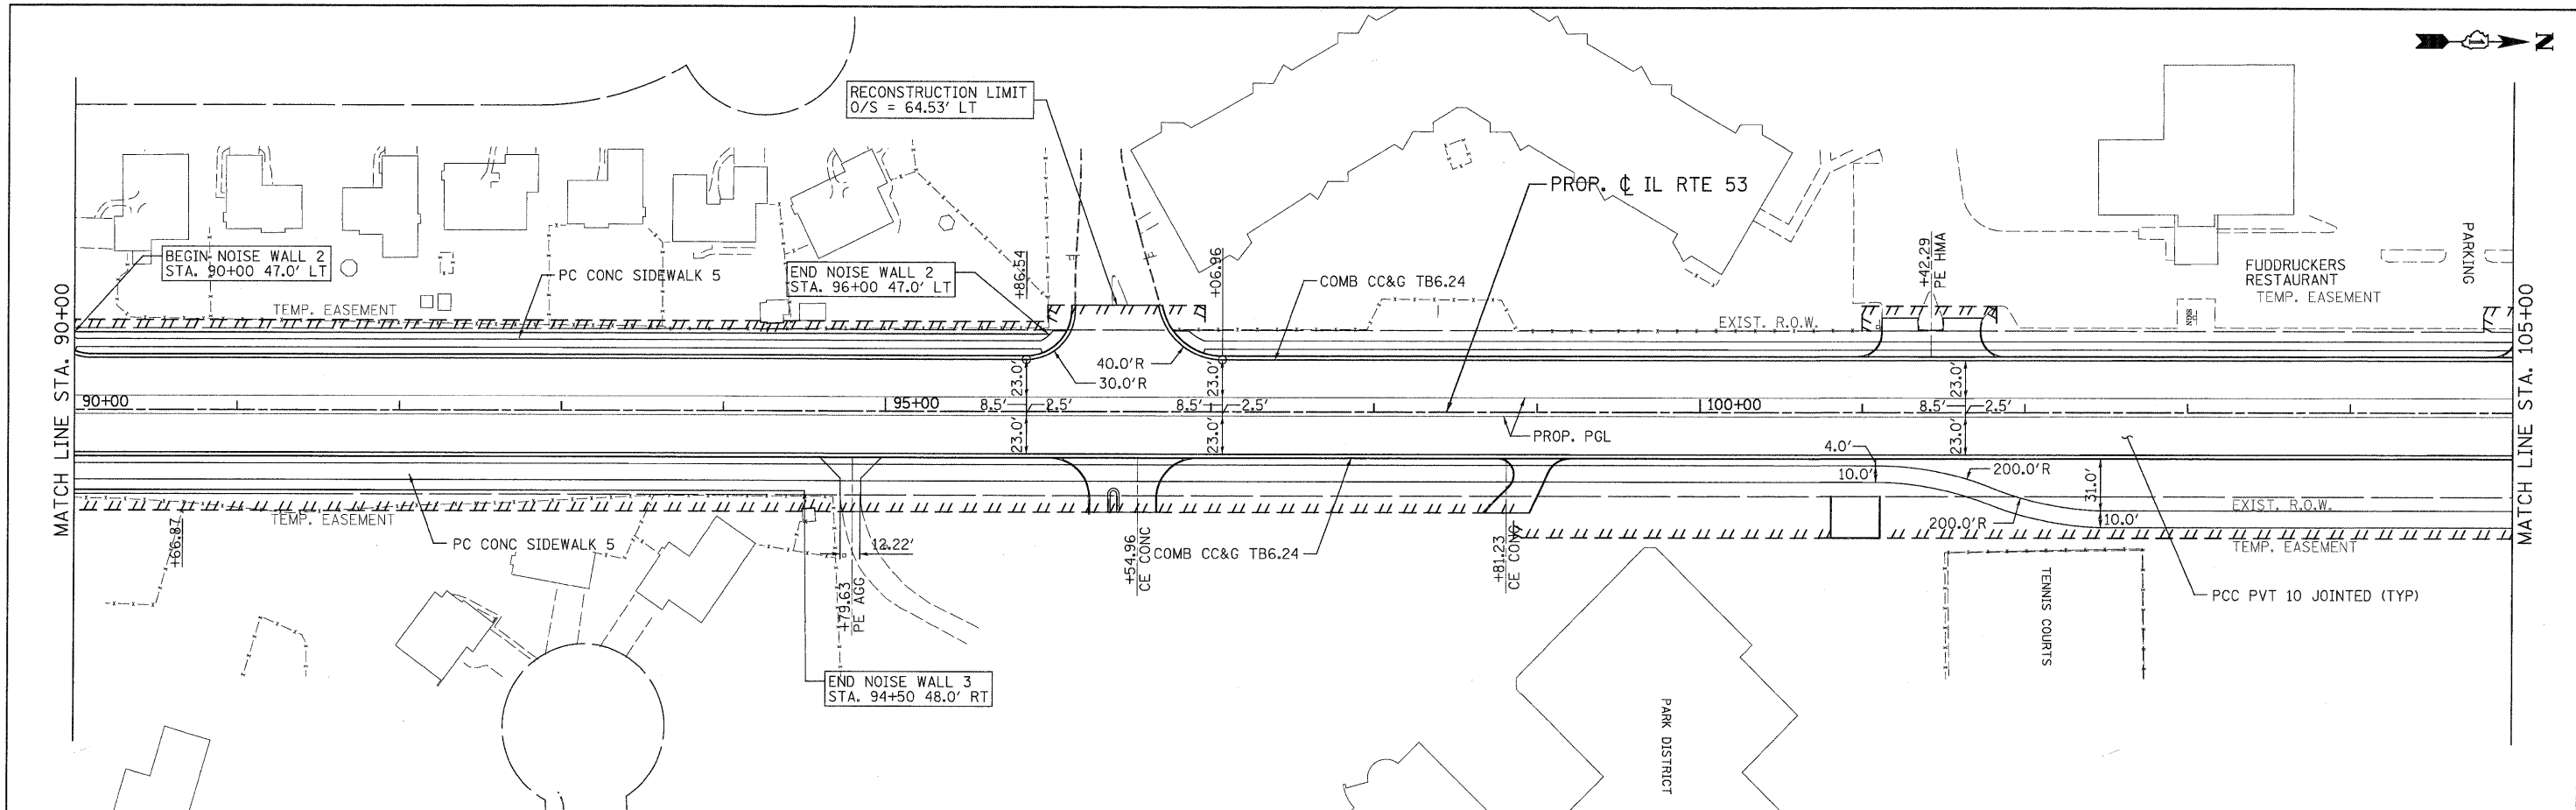

736.11	736.72	736.01	736.36	735.91	736.23	736.07	736.36	736.24	736.61	736.56	736.86	736.88	737.11	737.11	737.36	737.34	737.61	737.82	737.86	738.30	738.11	738.53	738.36	738.77	738.61	738.79	738.84	738.81	738.90	738.63	738.79	738.45	738.51	738.04	738.21	737.62	737.91	737.15	737.61	736.67	737.31	736.14	737.01	735.61	736.71	735.28	736.41	734.95	736.11	734.47	735.81	733.99	735.51	733.54	735.21	733.10	734.91	732.70	734.61	732.30	734.31
90+00	91+00	92+00	93+00	94+00	95+00	96+00	97+00	98+00	99+00	100+00	101+00	102+00	103+00	104+00	105+00	

<b>PATRICK ENGINEERING INC.</b> 4970 VARSITY DRIVE LISLE, IL 60532 patrickengineering.com	USER NAME = Rdky.Lisla PLOT CONFIG = PDF(Greg-Large).plt PLOT SCALE = 1:50 PLOT DATE = 12/31/2010 1:02:20 PM	DESIGNED - EJB DRAWN - TCK CHECKED - DTH DATE - 12/3/2010	REVISED - REVISED - REVISED - REVISED -	Illinois Department of Transportation	<b>PLAN AND PROFILE</b> <b>ILLINOIS ROUTE 53</b>	F.A.U. RTE. 2578 SECTION 532B COUNTY DUPAGE TOTAL SHEETS 781 SHEET NO. 86	CONTRACT NO. 60477 FED. ROAD DIST. NO. ILLINOIS FED. AID PROJECT
	SCALE: 1"=50' SHEET NO. PP-05 OF 25 STA. 90+00 TO STA. 105+00						

G:\D01\9356\_A0\_1\153\Drawings\CADD Sheets\019139797-sht-planprf086.dgn